


DO NOT SCALE FROM THE DRAWING.
ALL DIMENSION TO BE CHECKED ON SITE.
COPYRIGHT RESERVED.

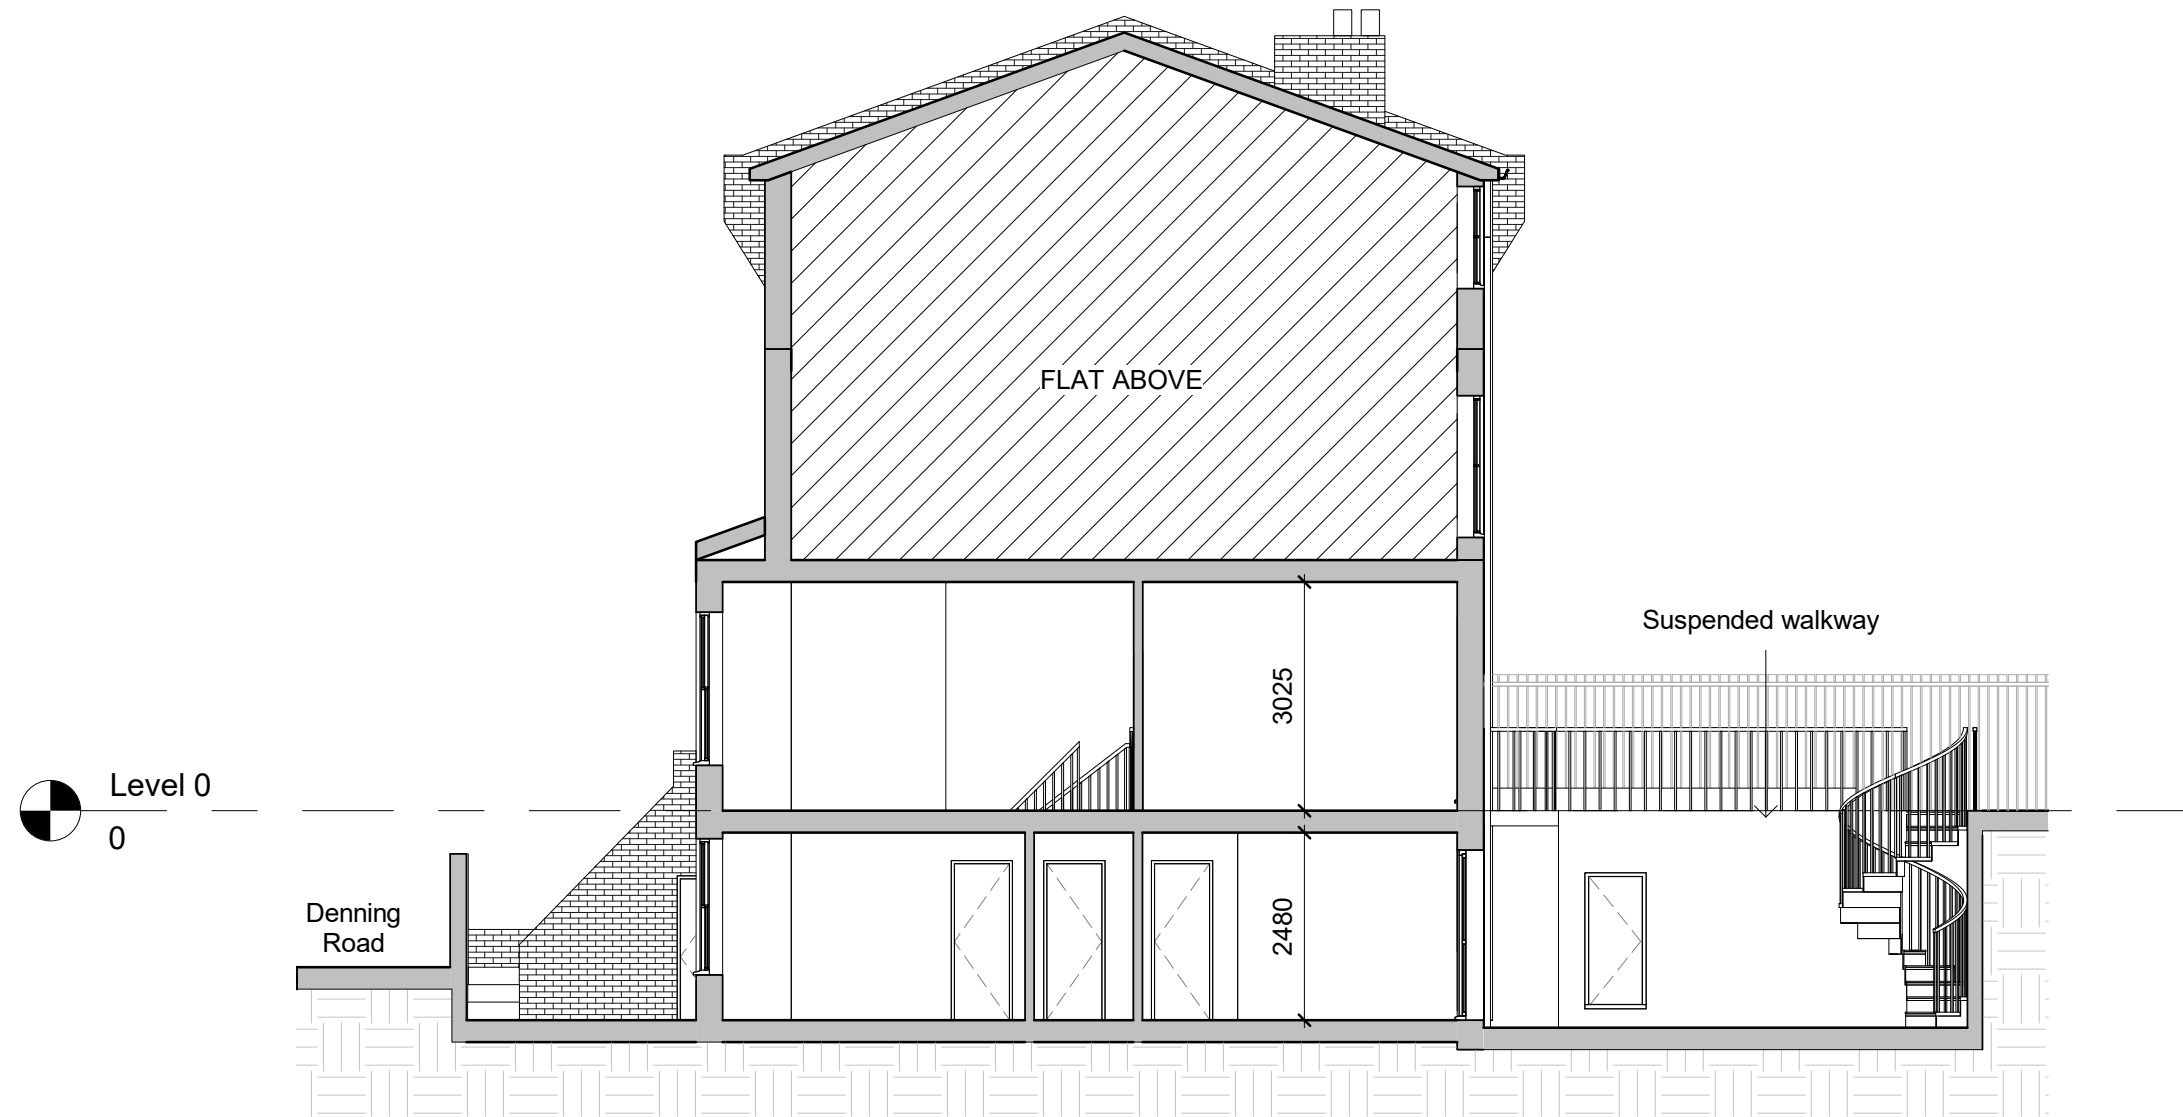

Level 0
0


Denning Road

FLAT ABOVE

Suspended walkway

3025

2480

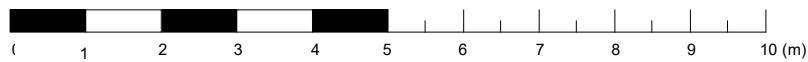

REV/ISSUE	NOTE	DRN	DATE

SCALE	DATE	DRN	CHK
1:100@A3	27/02/2017	SR	MH

PROJECT
12A Denning Road, NW3 1SU,
London

DRAWING
Existing Section AA

bubble architects
STUDIO 205 THE BUSWORKS
39-41 NORTH ROAD
LONDON N7 9DP
WWW.BUBBLEARCHITECTS.CO.UK

JOB NO	DRAWING NO	REV
017013	X-AA/BB-D-004	