


DO NOT SCALE FROM THE DRAWING.
ALL DIMENSION TO BE CHECKED ON SITE.
COPYRIGHT RESERVED.

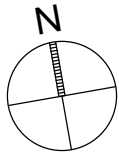

- Existing
- Proposed

Material Key

- 1London Stock Brick painted white to match existing
- 2Timber frame double glazed window in white
- 3Composite decking
- 4Black painted metal balustrade

*	Full Planning Application	AG	01/12/2022
REV/ ISSUE	NOTE	DRN	DATE

SCALE	DATE	DRN	CHK
1:100@A3	01/12/2022	AG	MH

PROJECT

12A Denning Road, NW3 1SU,
London


DRAWING

Proposed Basement,
Ground Floor and Roof
Plan


bubble
architects

STUDIO 205 THE BUSWORKS
39-41 NORTH ROAD
LONDON N7 9DP
WWW.BUBBLEARCHITECTS.CO.UK


JOB NO	DRAWING NO	REV
022037	P-B/00-D-013	*

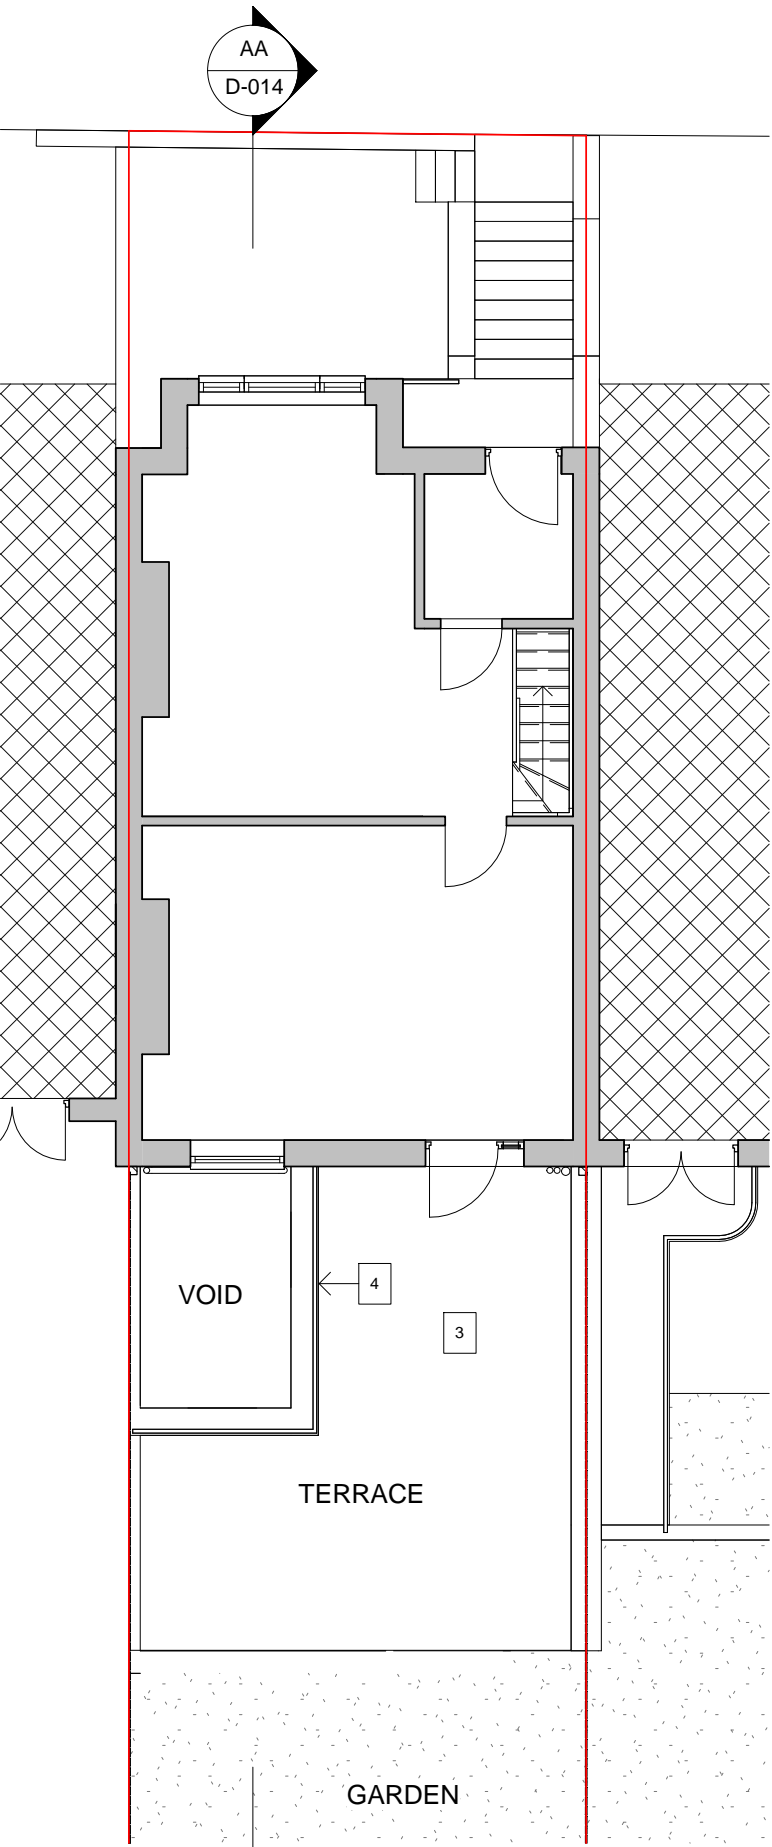

Ground Floor

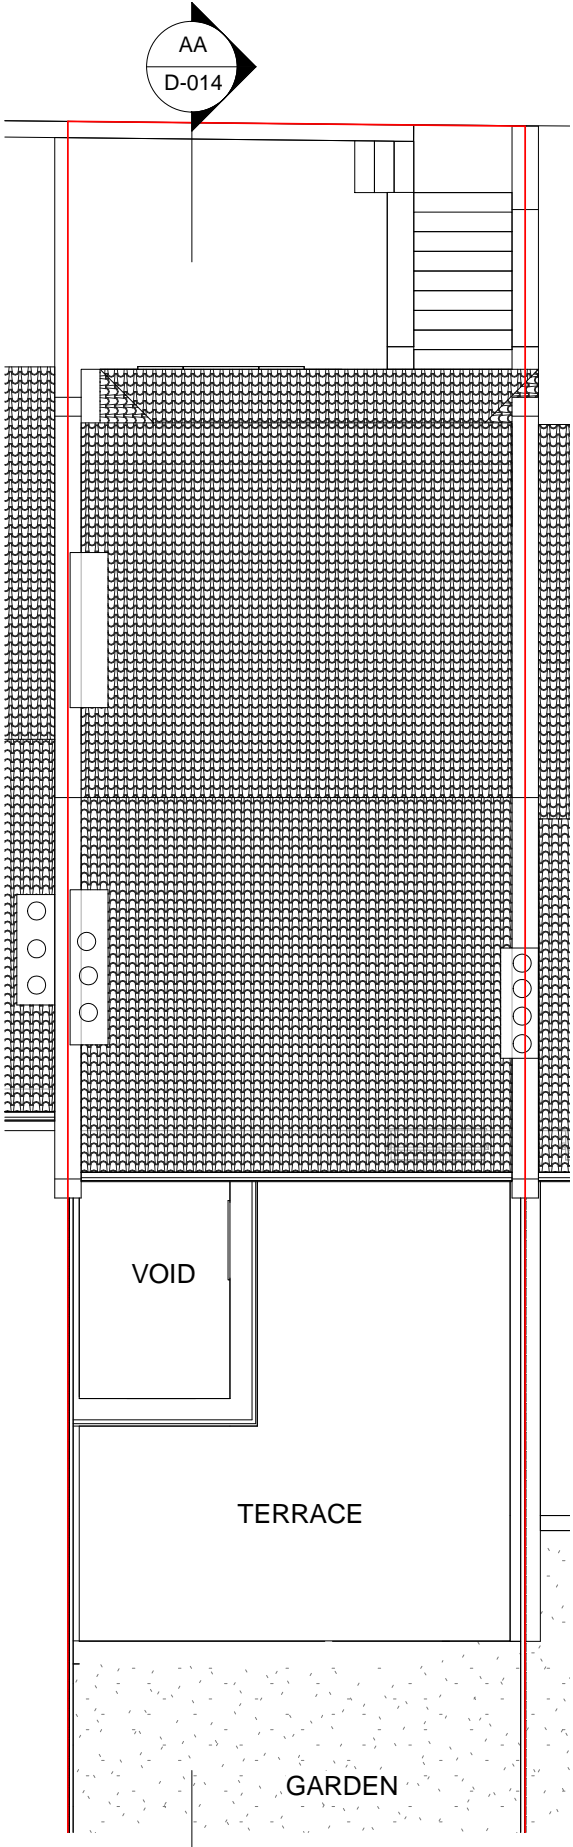

Roof Floor

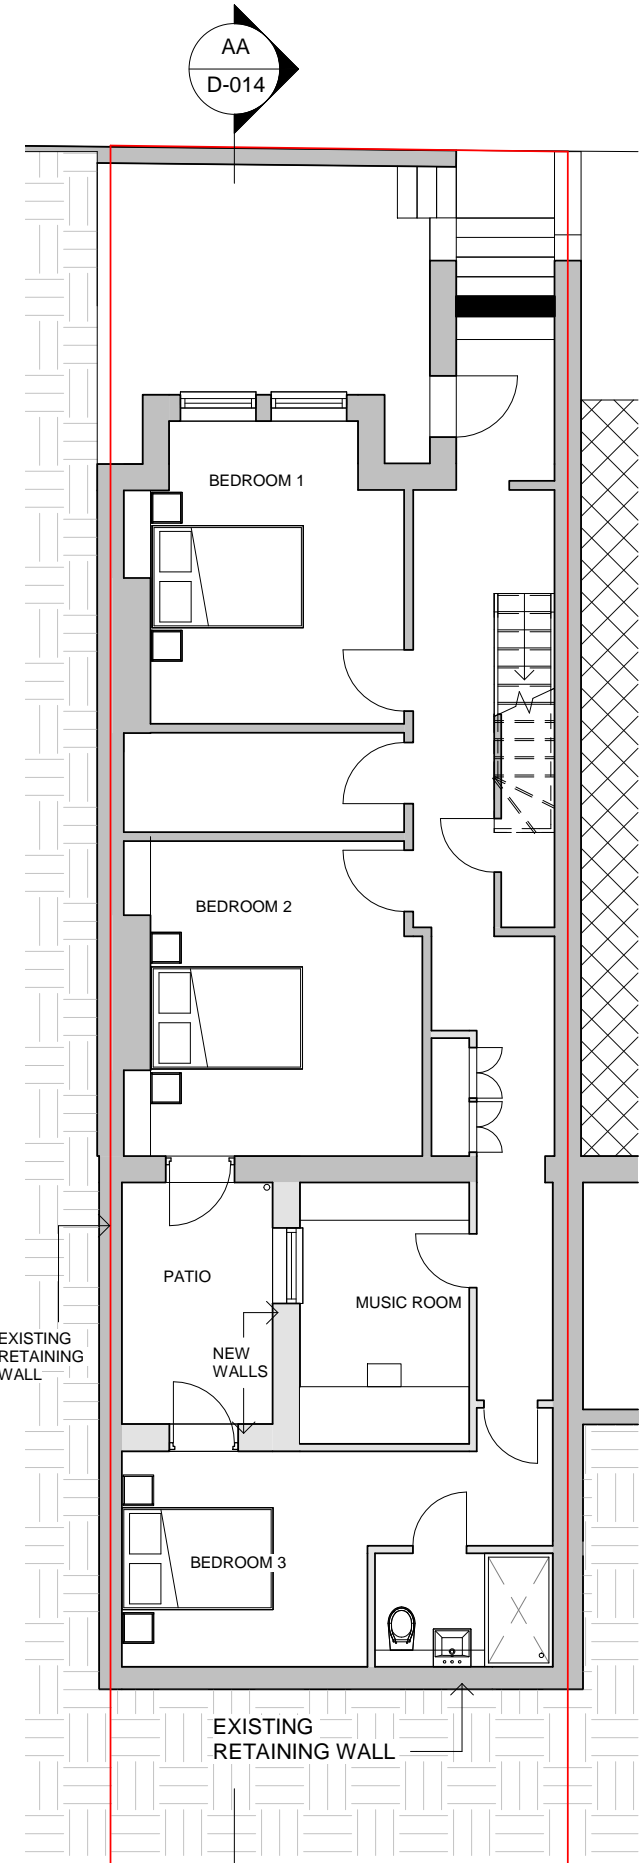

Basement

