


DO NOT SCALE FROM THE DRAWING.
ALL DIMENSION TO BE CHECKED ON SITE.
COPYRIGHT RESERVED.

- Existing
- Proposed

Material Key

- 1 London Stock Brick painted white to match existing
- 2 Timber frame double glazed window in white
- 3 Composite decking
- 4 Black painted metal balustrade

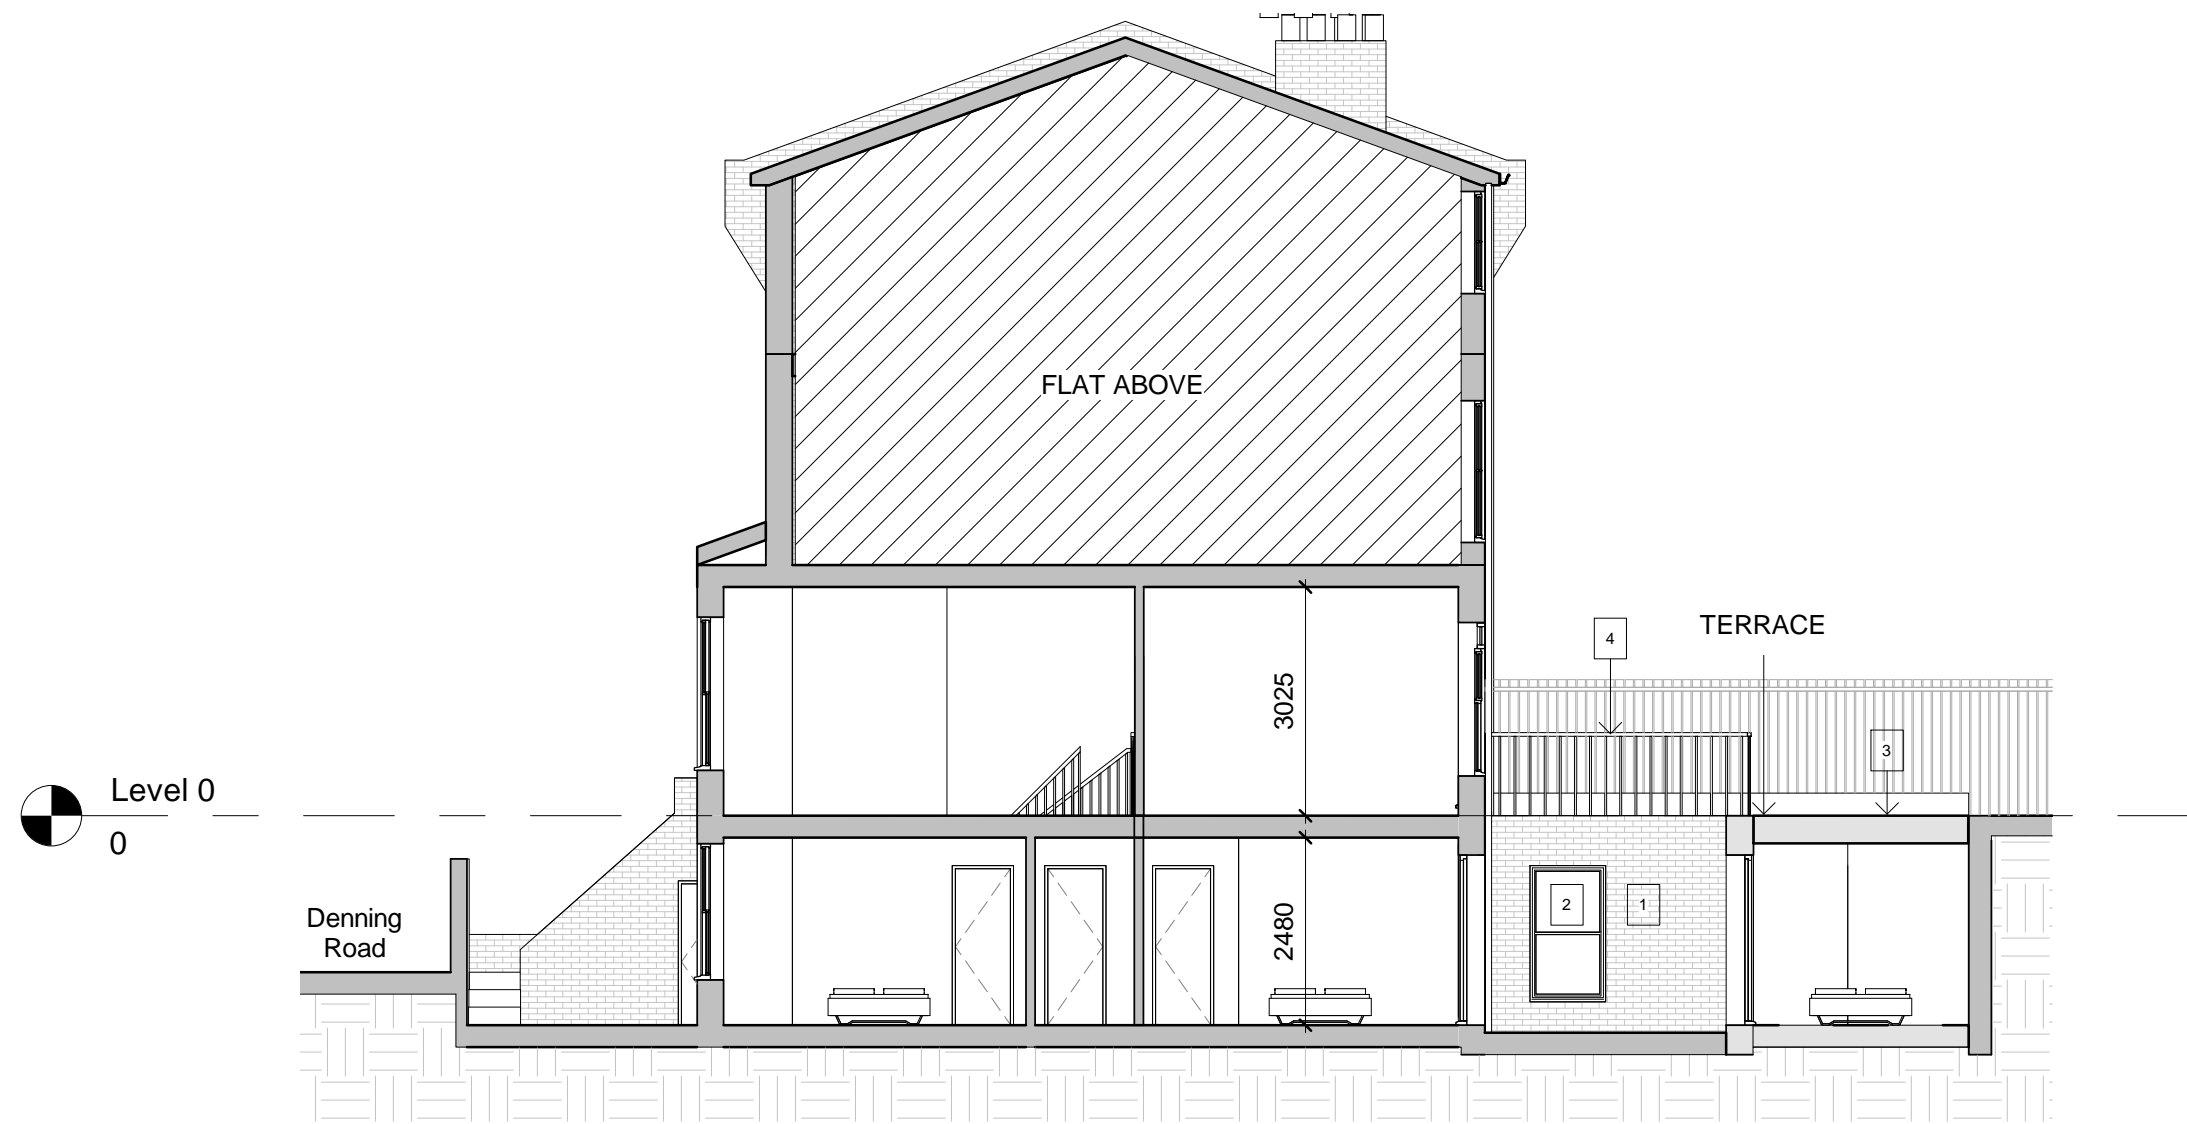

*	Full Planning Application	AG	01/12/2022
REV/ ISSUE	NOTE	DRN	DATE

SCALE	DATE	DRN	CHK
1:100@A3	01/12/2022	AG	MH

PROJECT
12A Denning Road, NW3 1SU,
London

DRAWING
Proposed Section AA

bubble architects
STUDIO 205 THE BUSWORKS
39-41 NORTH ROAD
LONDON N7 9DP
WWW.BUBBLEARCHITECTS.CO.UK

JOB NO	DRAWING NO	REV
022037	X-AA/BB-D-014	*

