


Evermat Core Green Roof
 Sedum mat system
 Base layer 25mm pre-bonded protection
 layer with drainage & filter fleece,
 50mm root specific growing substrate
 2.5-4.5mm layer of Evermat Sedum blanket
 with 95% coverage,
 Sedum plants grow from 50mm to 250mm
 high

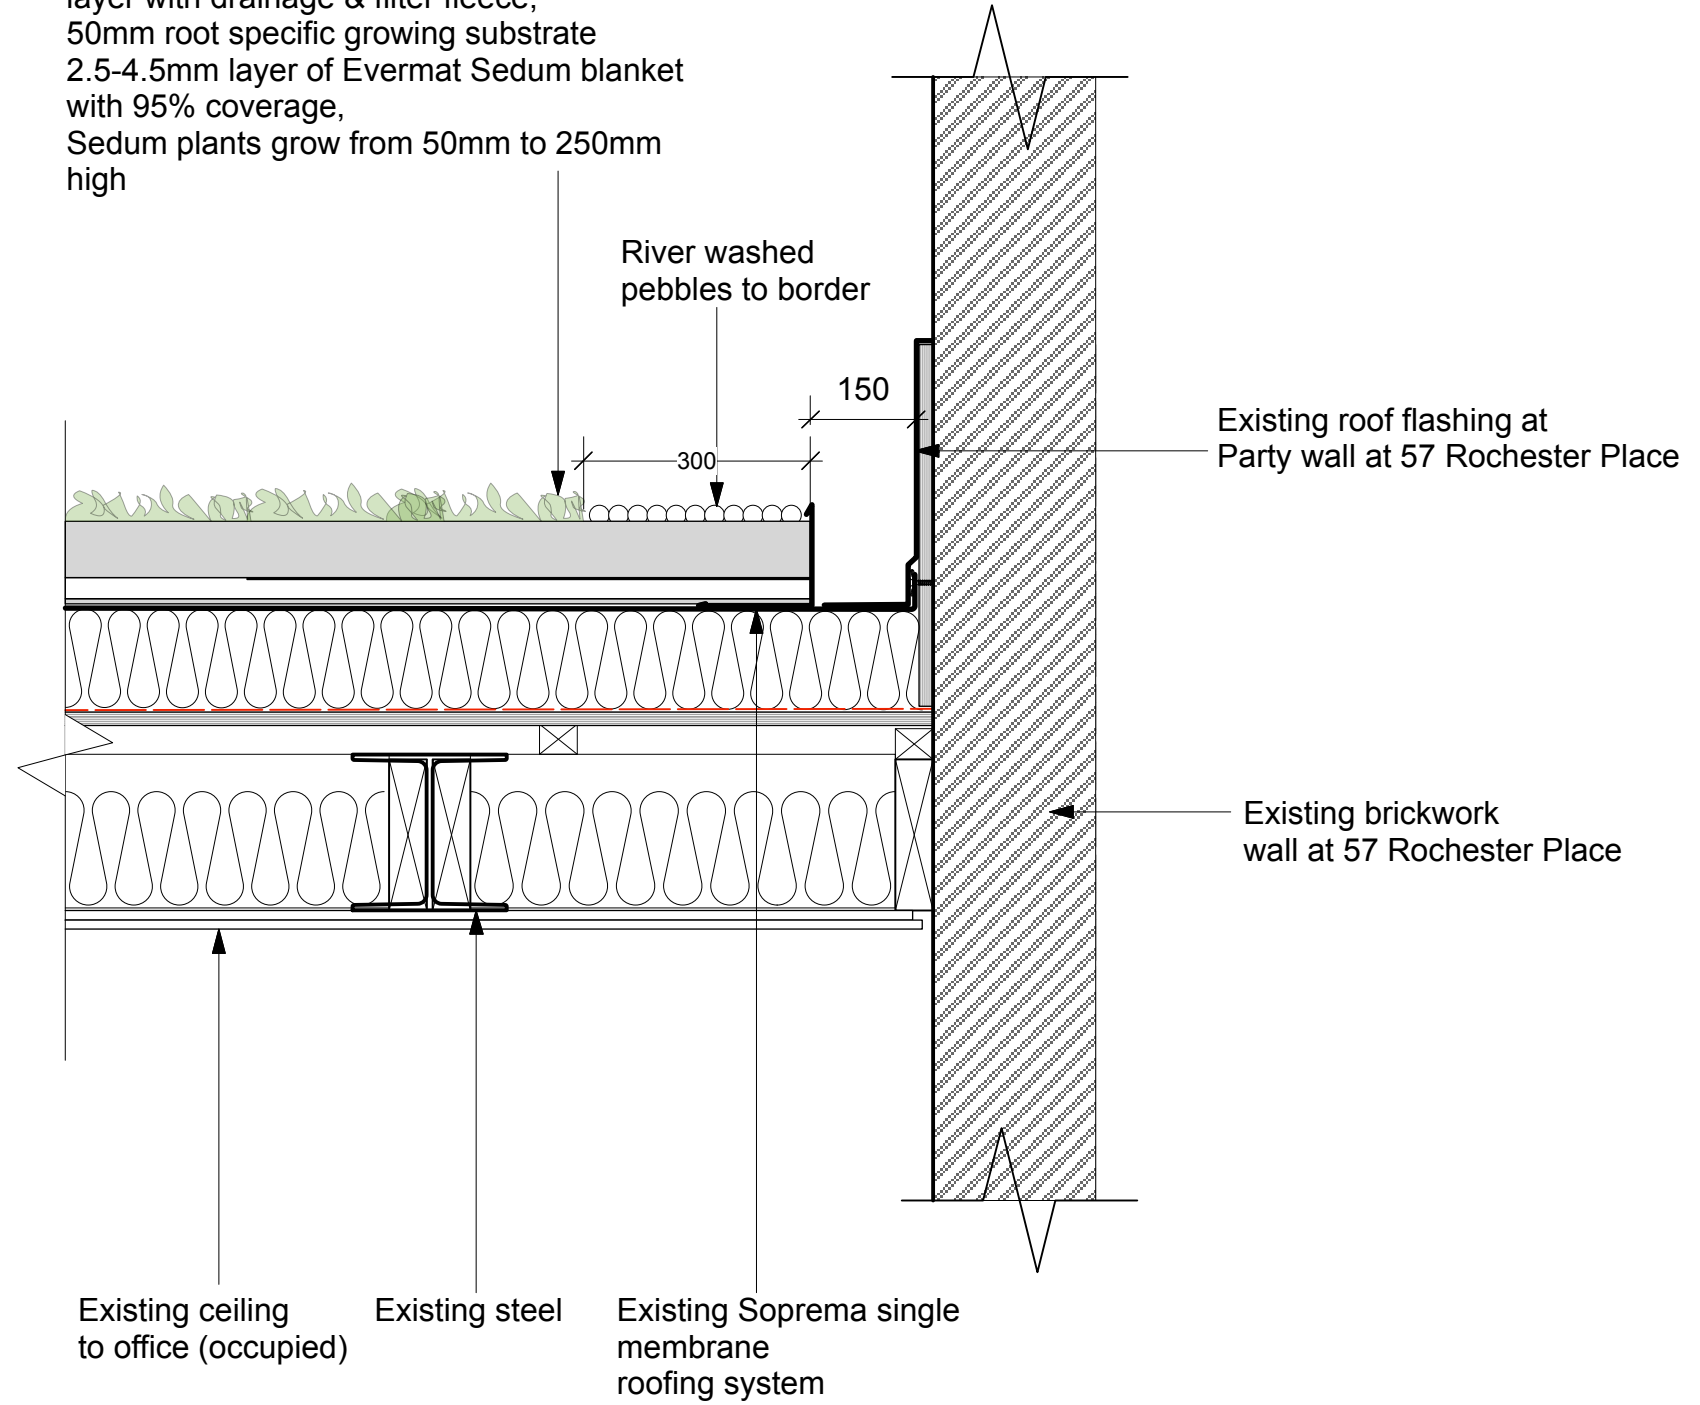

SCALE
 0 100mm 200mm 500mm 1000mm

These particulars do not constitute, nor constitute any part of, an offer or a contract. All statements contained in these particulars as to this property are made without the responsibility on the part of Norton Ellis Architects Ltd. or the Vendors or Lessors. None of the statements contained in these particulars as to this property are to be relied on as statements or representations of fact. All measurements are approximate and no responsibility is taken for any error, omission, or mis-statement and any intending purchaser or tenants must satisfy themselves by inspection or otherwise as to the correctness of each of the statements contained in these particulars/ plans.
 All dimensions to be checked on site and any discrepancy to be reported to the Architect prior to construction.
 This drawing to be read in conjunction with all other drawings including those of other consultants.
 Samples of all materials to be provided for comment/ approval prior to fabrication/construction © 2022 Norton Ellis Architects Ltd

Drawn by:
 RE
 Checked by:

Revision:

317-370
 Rev:
 Date: 27.10.2022
 Scale: 1:10 @ A3

PURPOSE OF ISSUE
 Preliminary
 Planning
 Tender
 Construction

Green Roof Detail at Party Wall
 61-63 Rochester Place,
 London NW1 9JU

norton ellis architects
 Greenside House
 50 Station Road
 London N22 7DE
 Tel: 07375 636 560
 www.nortonellis.co.uk

