

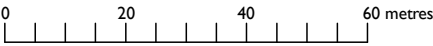


Scale 1:1250

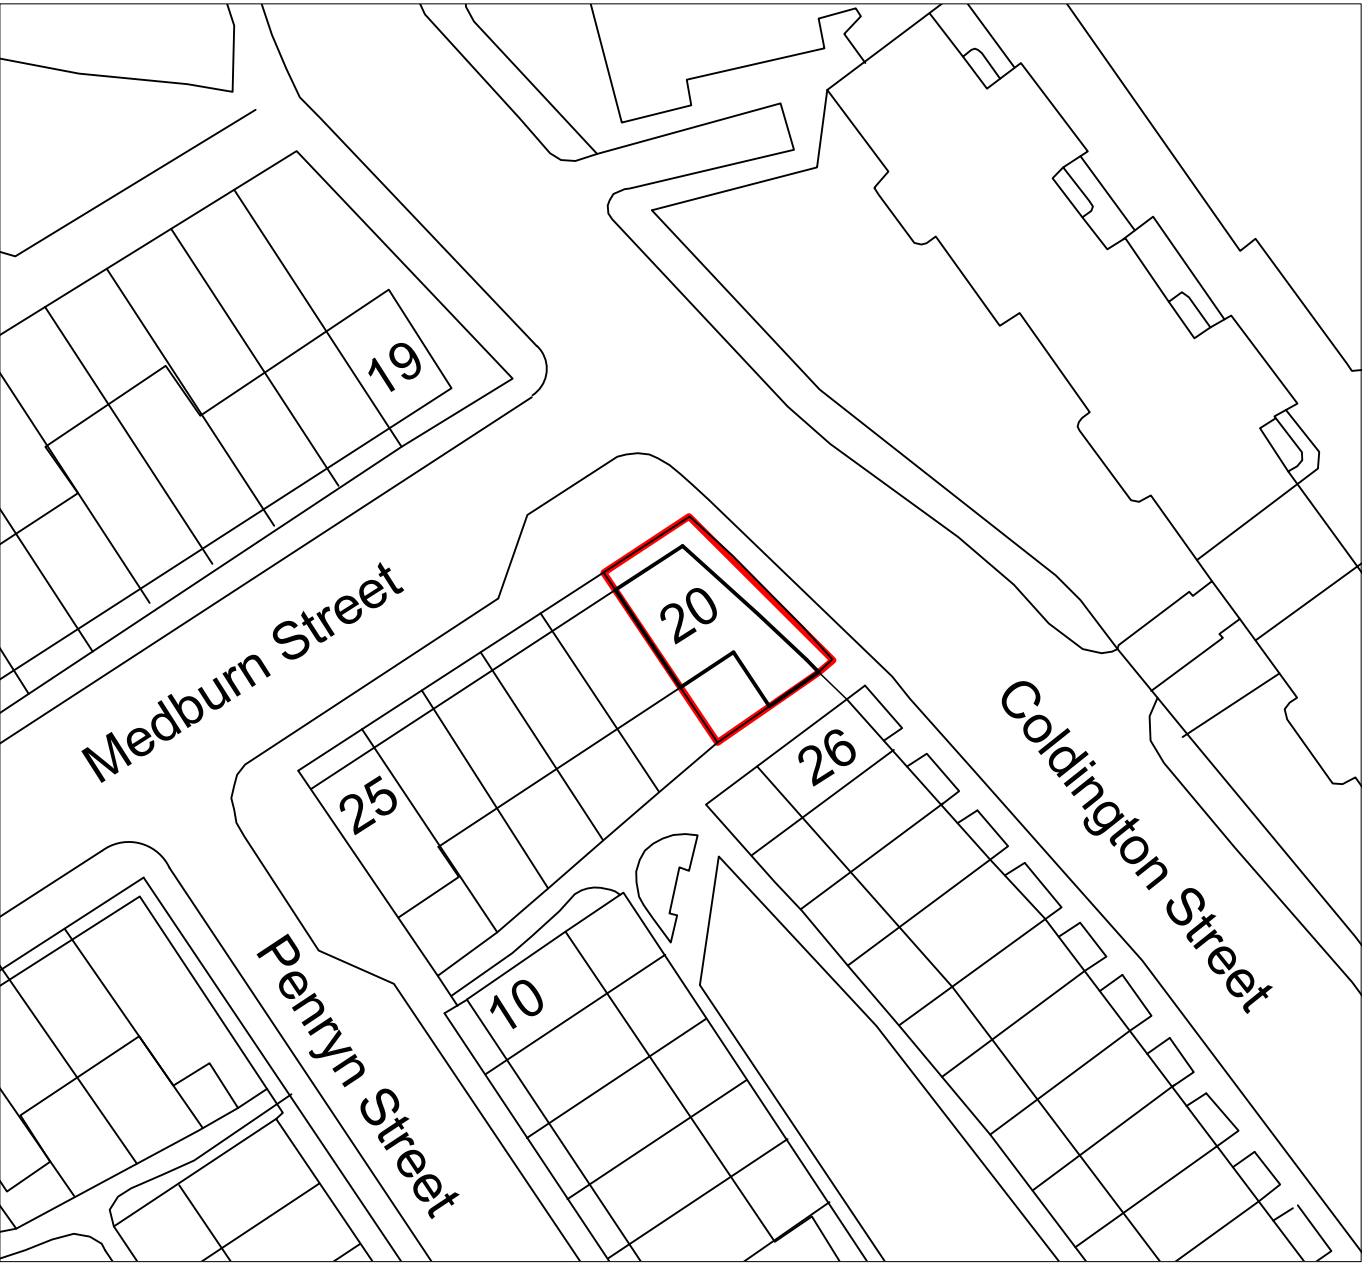

Location Plan

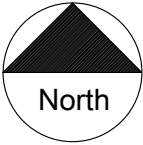

Scale 1:500



Block Plan

Notes: All works on boundaries to be subject to Party Wall Awards with adjoining neighbours.

All dimensions are approximate and should be checked on site

status

Survey

JGPS | architecture

Hangar 1  
Redhill Aerodrome  
Kings Mill Lane, Redhill RH1 5JY

20, Medburn Street  
London, NW1 1RH

Title

Location and Block Plan

Scale	1:1250, 1:500 @A3	Drawn AW
Date	July 2022	Checked
Dwg. no.	JGPS/MED/20/01	Rev.