
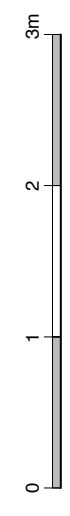


Bikes access from the garden to the garages alleyway through the existing gate and shared adjoining garden passage.

Bikes shed for 2no. bikes, size 1.9m x 1.3m.

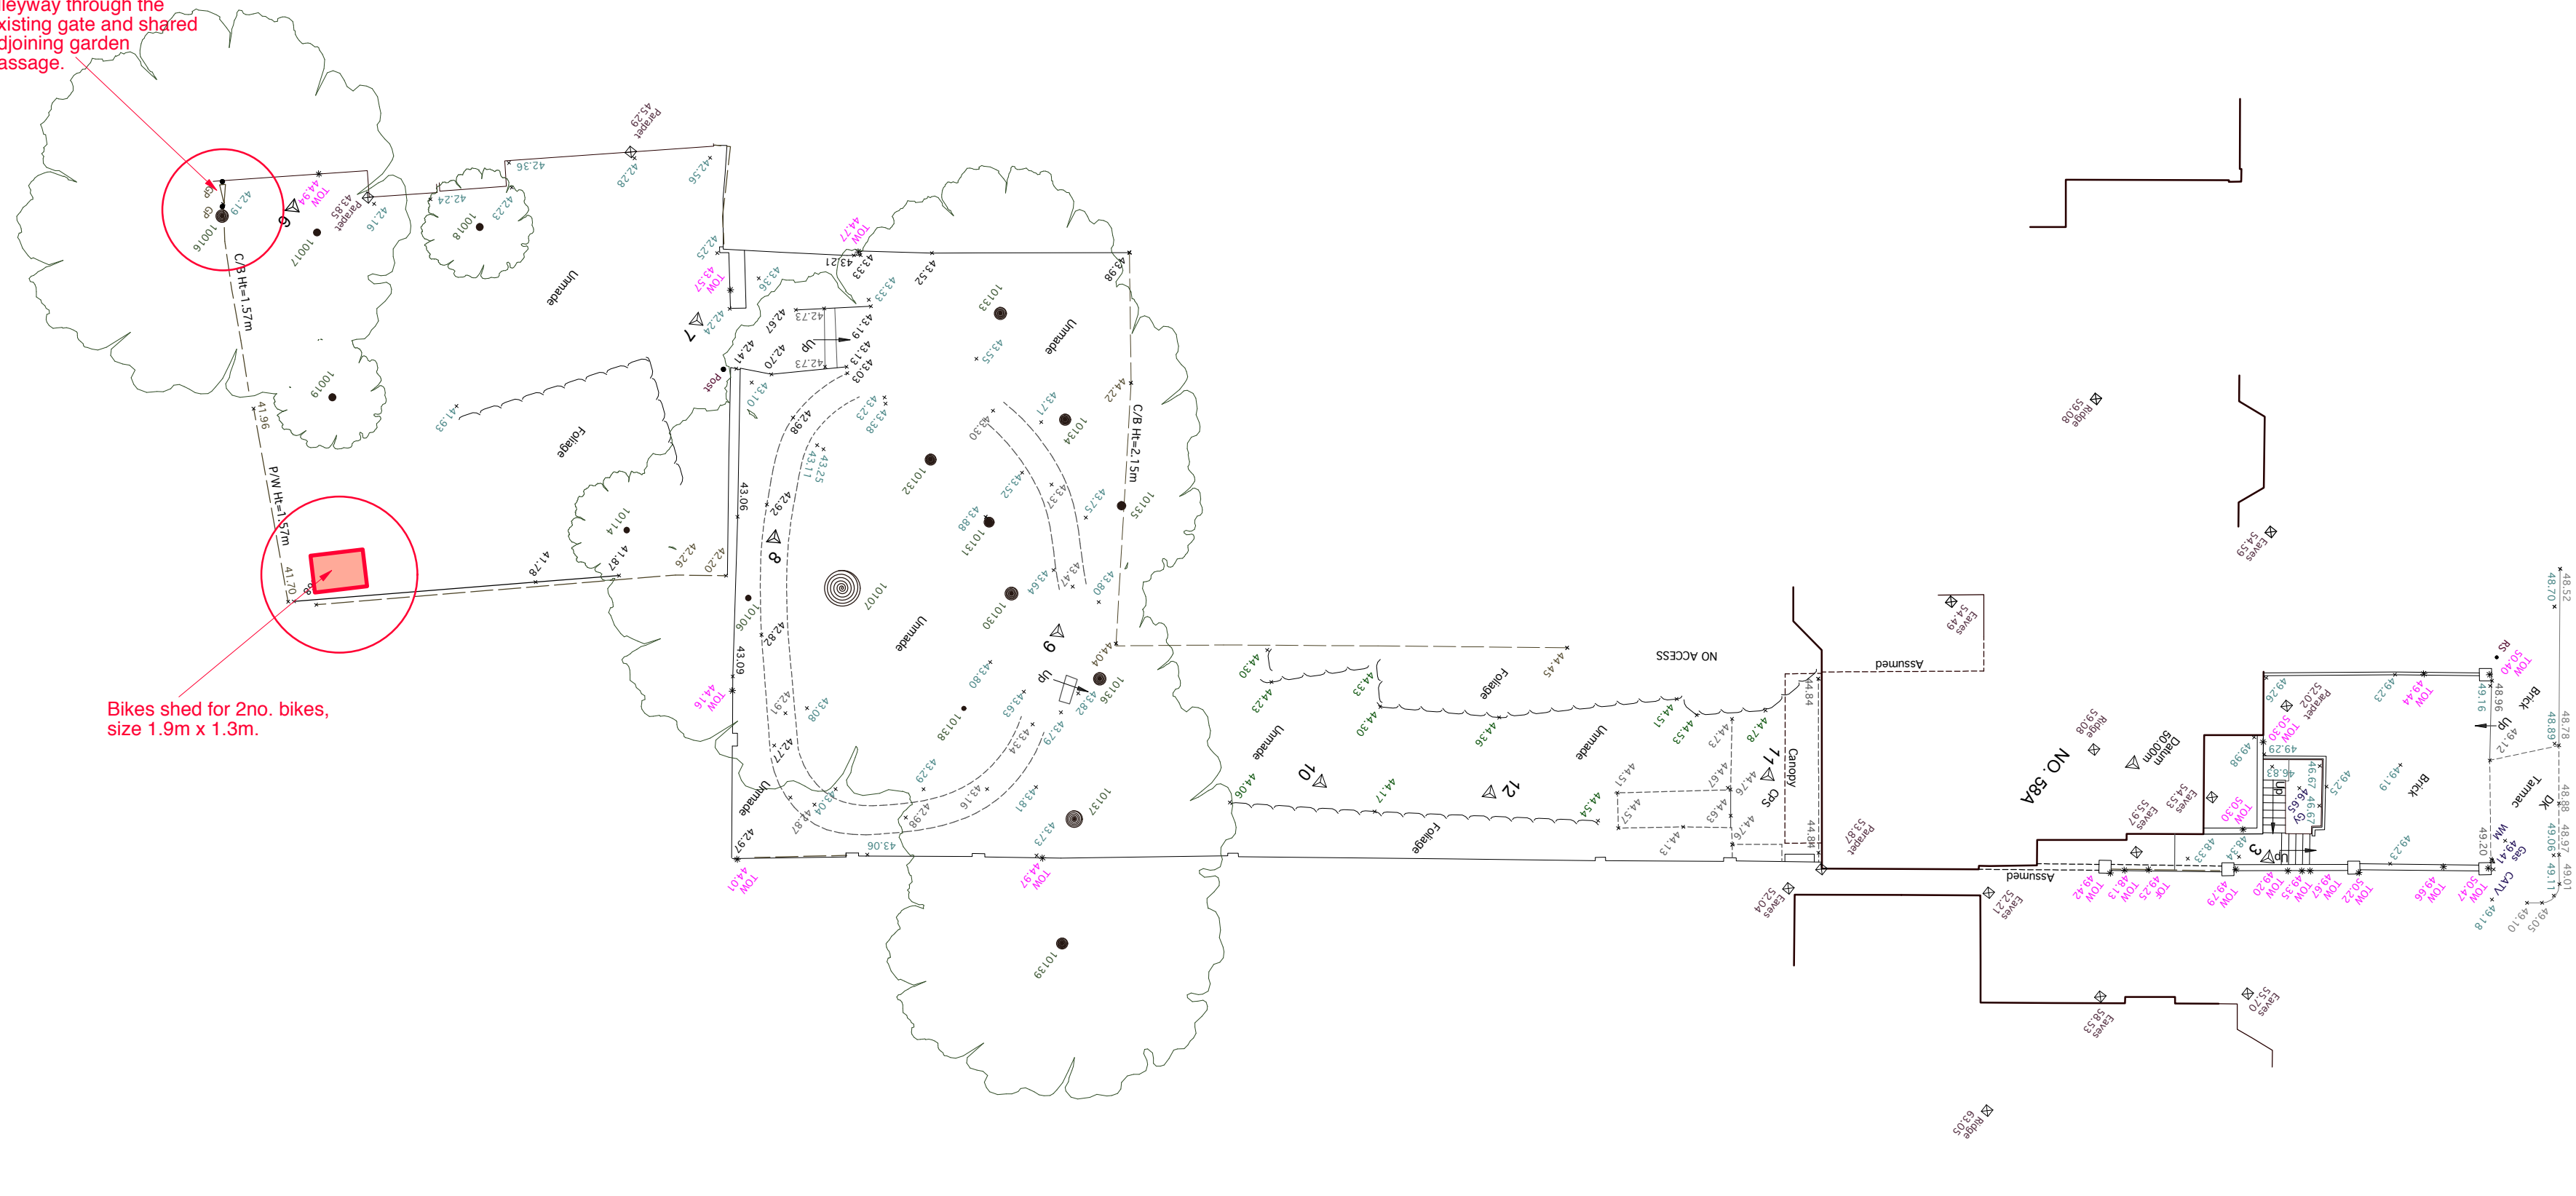

Rev.A 24.11.2022 Garden bikes shed added.

ALL DIMENSIONS TO BE CHECKED ON SITE

DRAWING SITE PLAN - EXIST.  
PROJECT 58A REDINGTON ROAD  
CLIENT MR DANIEL BELOW

Copyright ©

|      |       |         |          |
|------|-------|---------|----------|
| DATE | 09.15 | SCALE   | 1:50 @A2 |
| JOB  | 144   | DRAWING | STA      |

TAG ARCHITECTS  
TAG ARCHITECTS  
14 BELSIZE CRESCENT - HAMPSHIRE, LONDON NW3 5QU  
TEL: 020 7457 7974