


3 3D AXO 3

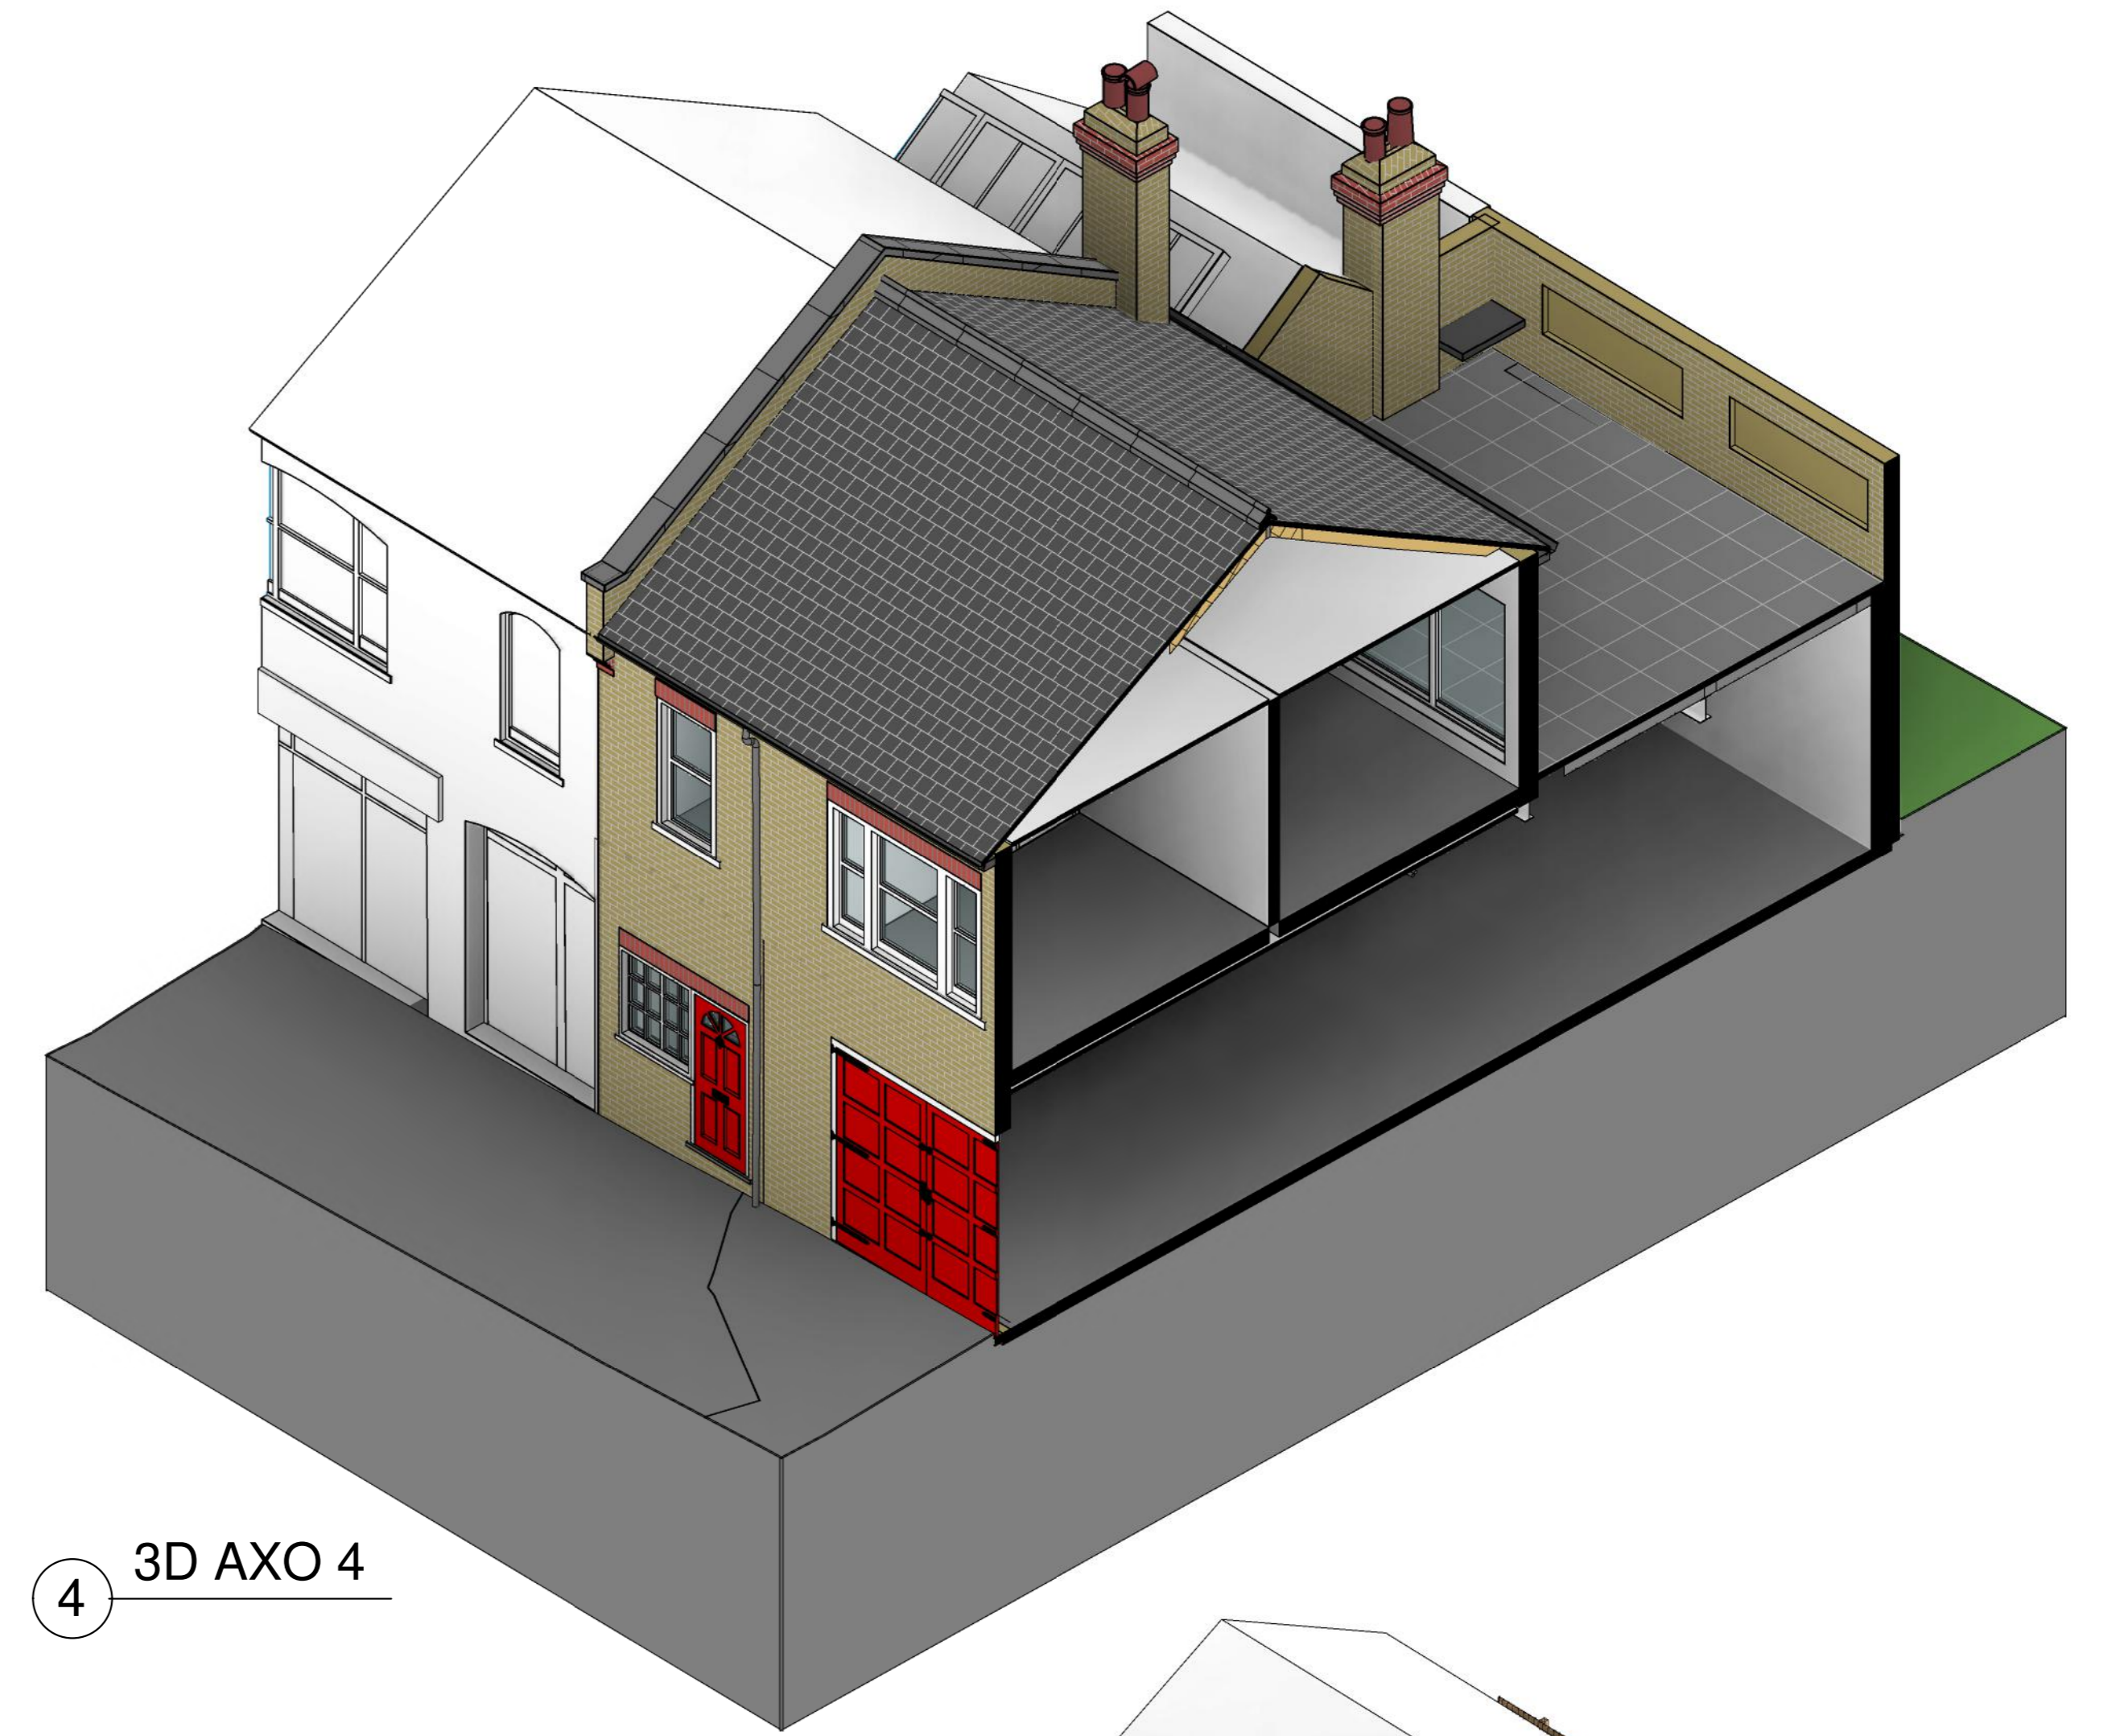

4 3D AXO 4



2 3D AXO 1



1 3D AXO 2

| REVISION NOTES | | | |
|----------------|-------------|------|------|
| NO. | DESCRIPTION | DATE | NAME |
| | | | |
| | | | |
| | | | |
| | | | |
| | | | |
| | | | |
| | | | |
| | | | |
| | | | |
| | | | |

Sketchfab
EXISTING INTERACTIVE 3D MODEL AT THE BELOW LINK.
<https://skfb.ly/oxzHY>

YouTube
PROPOSED WALK THROUGH VIDEO AT THE BELOW LINK.
<https://youtu.be/220X25BpVH4>

Sketchfab
PROPOSED INTERACTIVE 3D MODEL AT THE BELOW LINK.
<https://skfb.ly/oALLw>



| | | | |
|---|--|---------------------------------------|------------------------|
| PLANNING | | PROJECT 10 WEST HAMPSTEAD MEWS | |
| DRAWING TITLE EXISTING 3D VIEWS | | DATE / DRAWN BY 05-12-22 JAY KENNY | SCALE @A0 |
| © ATD London Ltd <small>No part of this drawing may be reproduced without written consent. All construction must visit site and be responsible for taking and checking all dimensions relating to this work.</small> | | PROJECT NO. 0000122 | DRAWING NUMBER 0003 |
| | | REV | |