

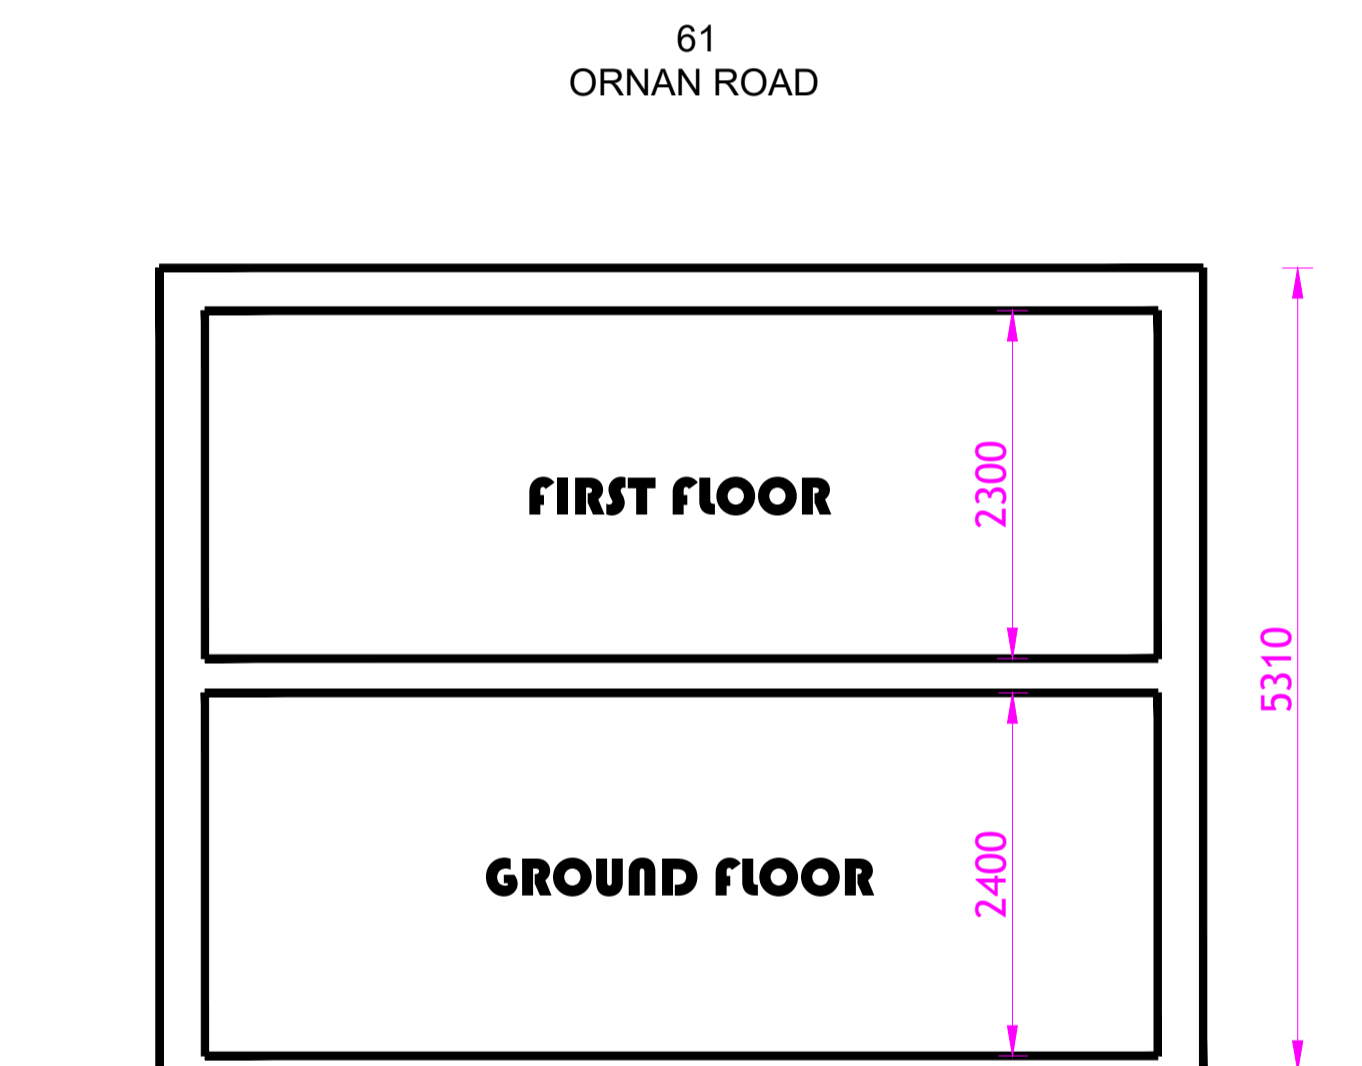



NOTES
 THIS DRAWING IS THE SUBJECT OF
 COPYRIGHT AND DESIGN RIGHTS
 AND SHALL NOT BE REPRODUCED,
 LOANED, COPIED OR SUBMITTED
 TO ANY OTHER PARTY WITHOUT
 CONSENT.

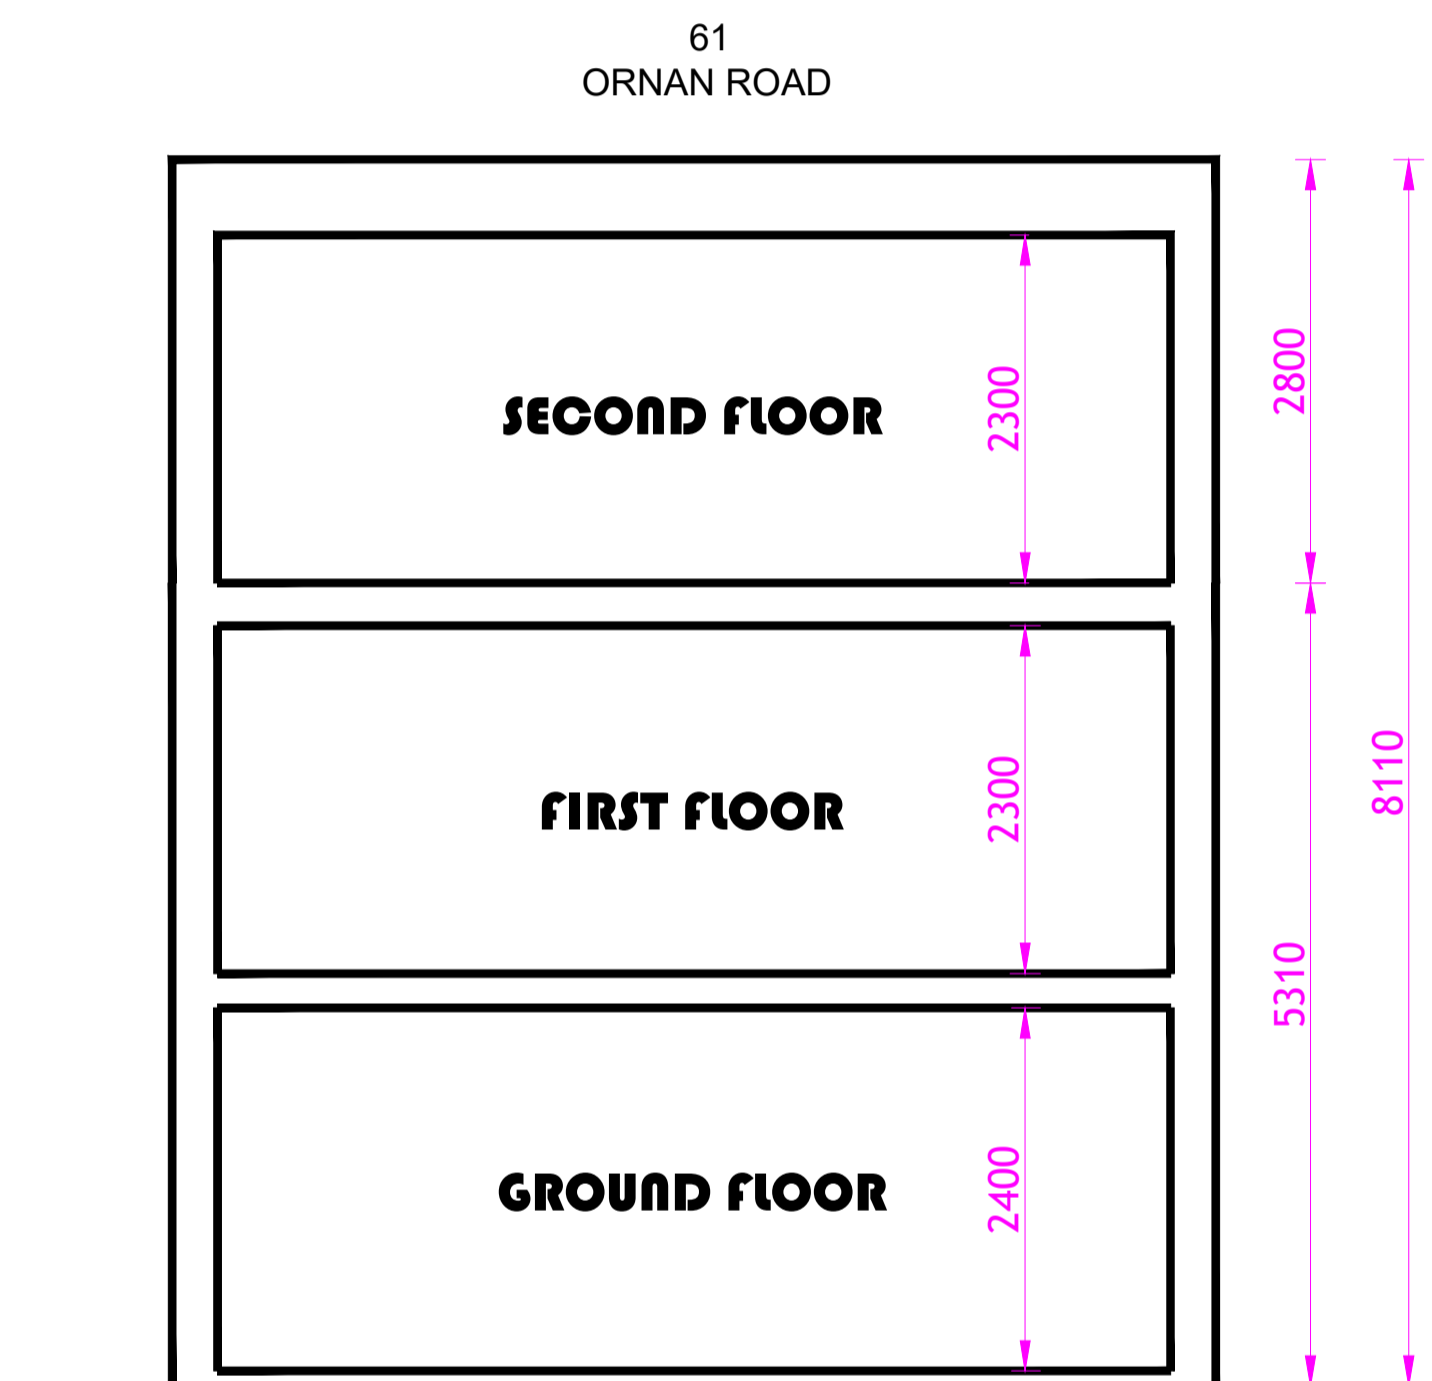

EXISTING SECTION A-A
 SCALE 1:50 @ A1 & 1:100 @ A3

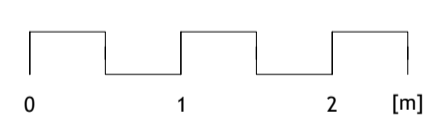

PROPOSED SECTION A-A
 SCALE 1:50 @ A1 & 1:100 @ A3

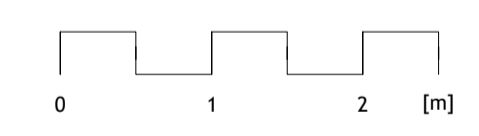

NO.	DR.	INFO
DATE		
REVISION		
PROJECT		
61 ORNAN ROAD, LONDON, NW3 4QD		
CLIENT		
DRAWING TITLE		
EXISTING AND PROPOSED SECTION		
SCALE	1:50	1:100
SIZE	A1	A3
JOB NO.	202274	
STAGE	P	
DWG NO.	202274.P.201	
REVISION	0	
DATE	OCTOBER 2022	
DRAWN	MB	
CHECKED	MB	