


-  Existing vinyl flooring type 1
-  Existing carpet tiles
-  Existing vinyl flooring type 2
-  Existing vinyl flooring type 3
-  Existing painted concrete floor
-  Existing metal durable plate

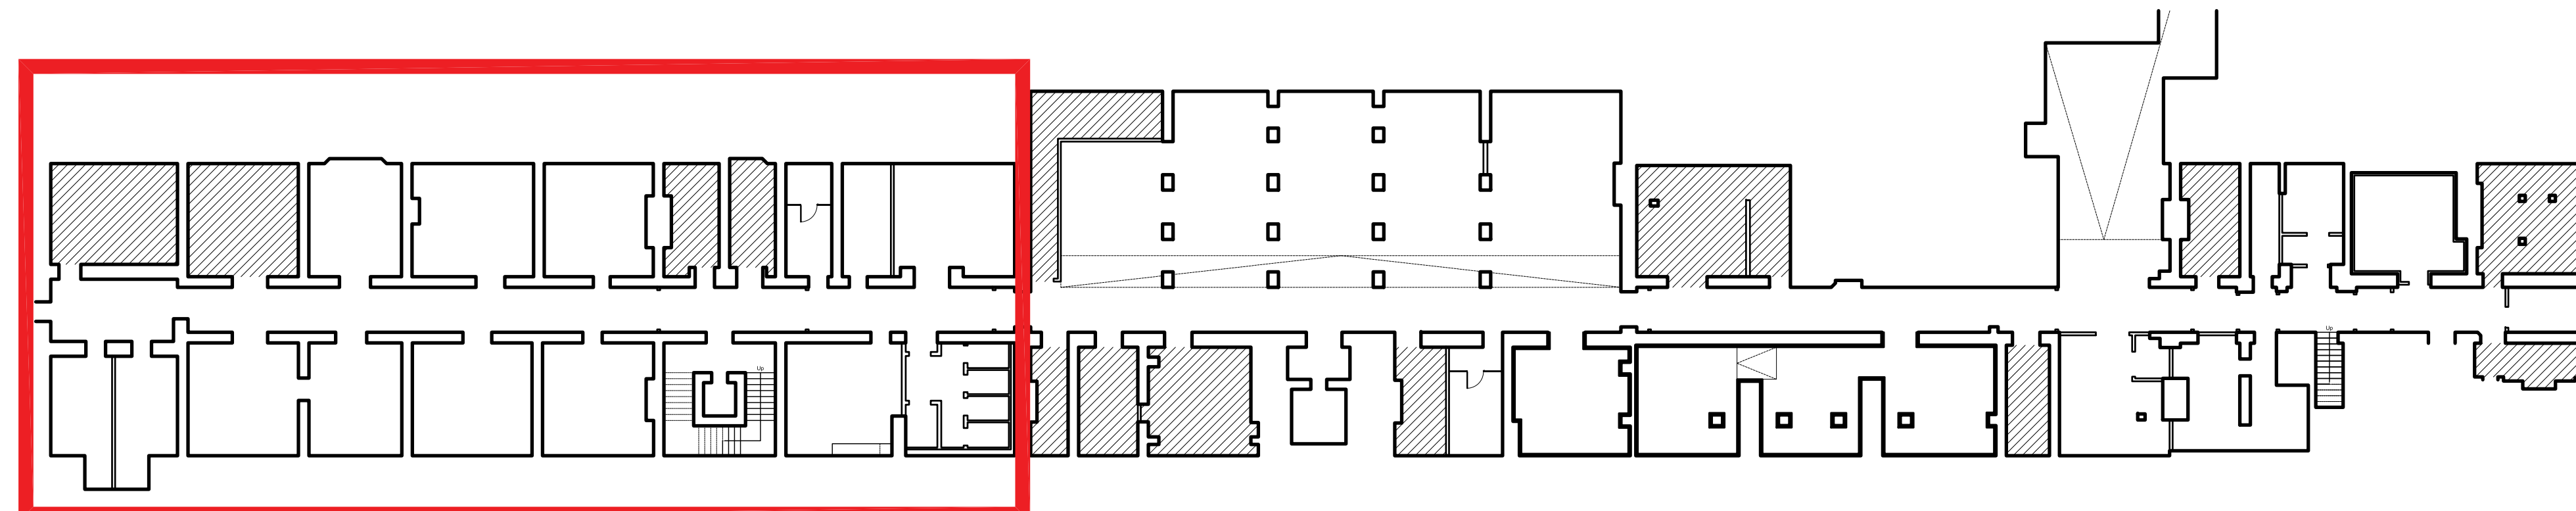

00 DRAWING LOCATION PLAN
Scale 1:250 @ A0

consultant dwg no.	scale	sht size
--------------------	-------	----------