



01 EXISTING INTERNAL ELEVATIONS - 01 CORRIDOR

Scale 1:50 @ A0

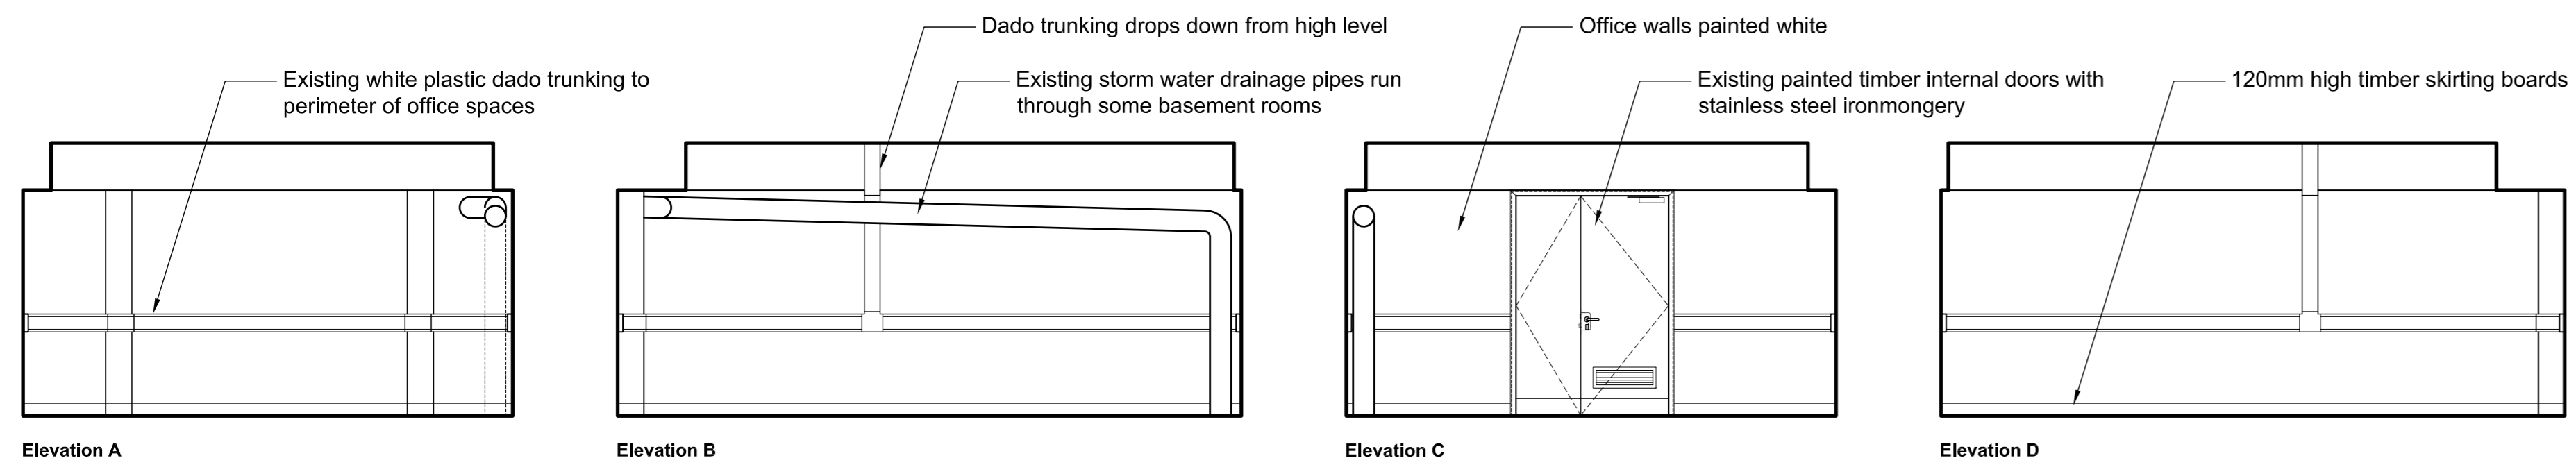


02 EXISTING INTERNAL ELEVATIONS - 01.01 MANAGER'S OFFICE

Scale 1:50 @ A0

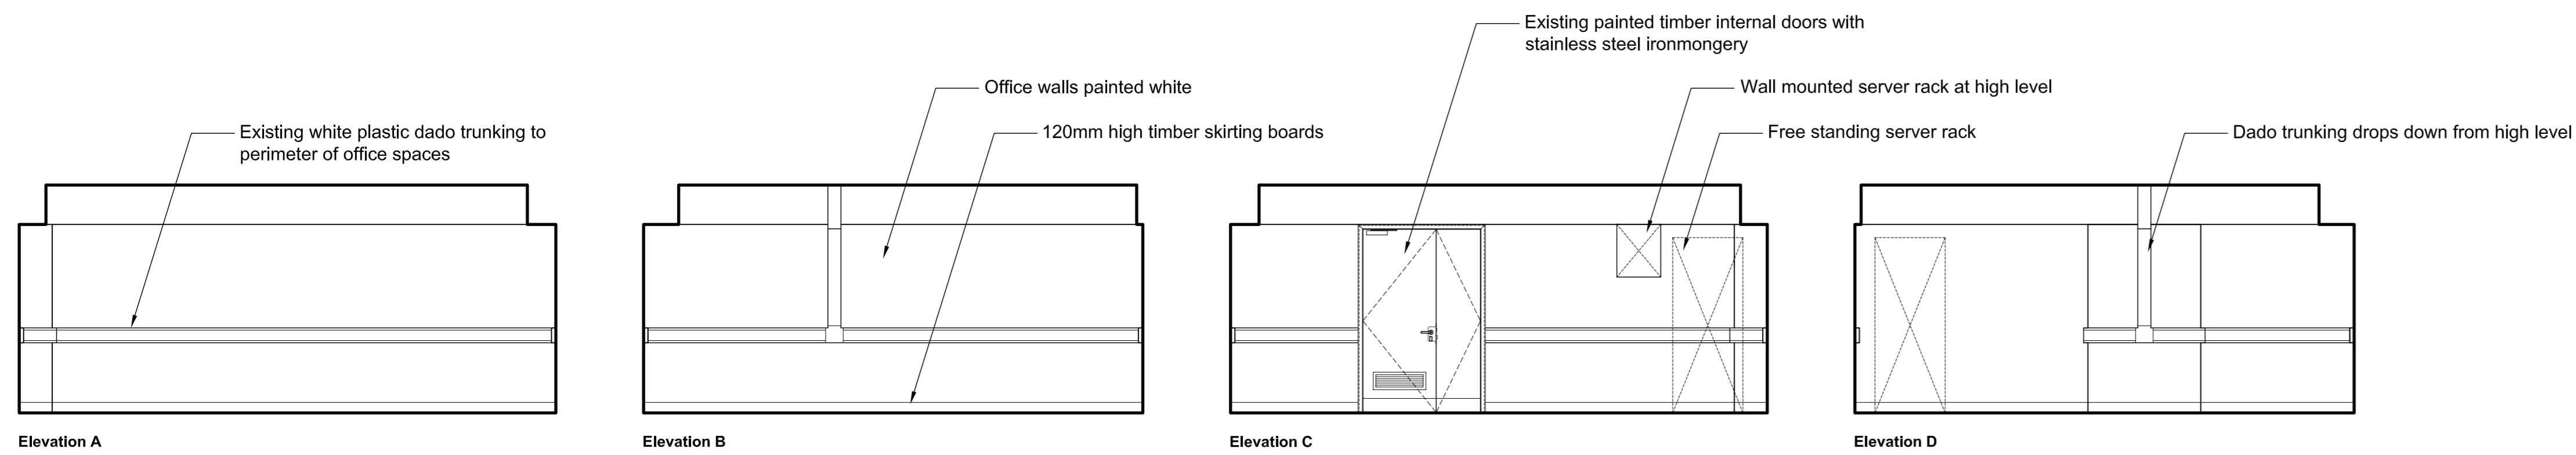


03 EXISTING INTERNAL ELEVATIONS - 01.02 UNIT SUPPORT OFFICE

Scale 1:50 @ A0

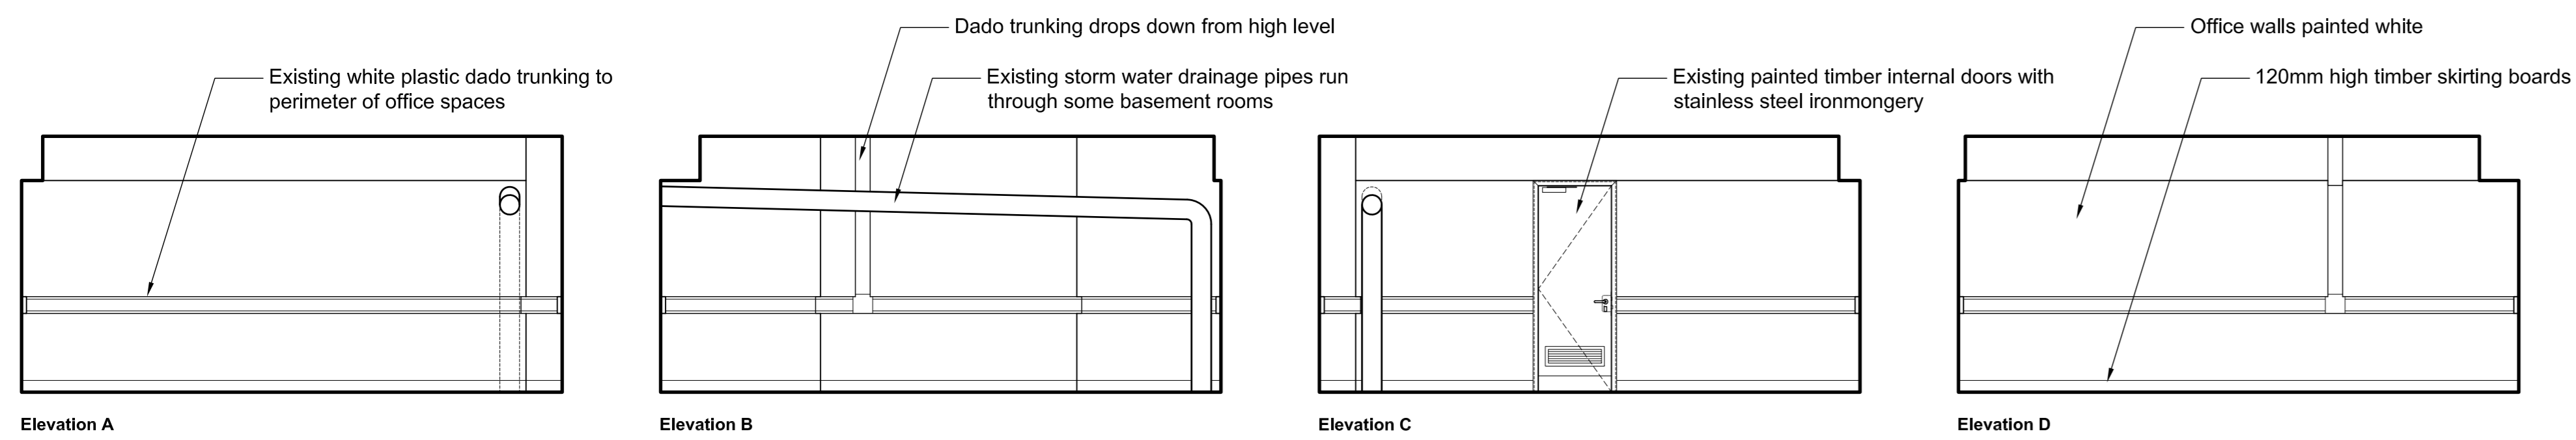


04 EXISTING INTERNAL ELEVATIONS - 01.03 ORDERING TEAM OFFICE

Scale 1:50 @ A0

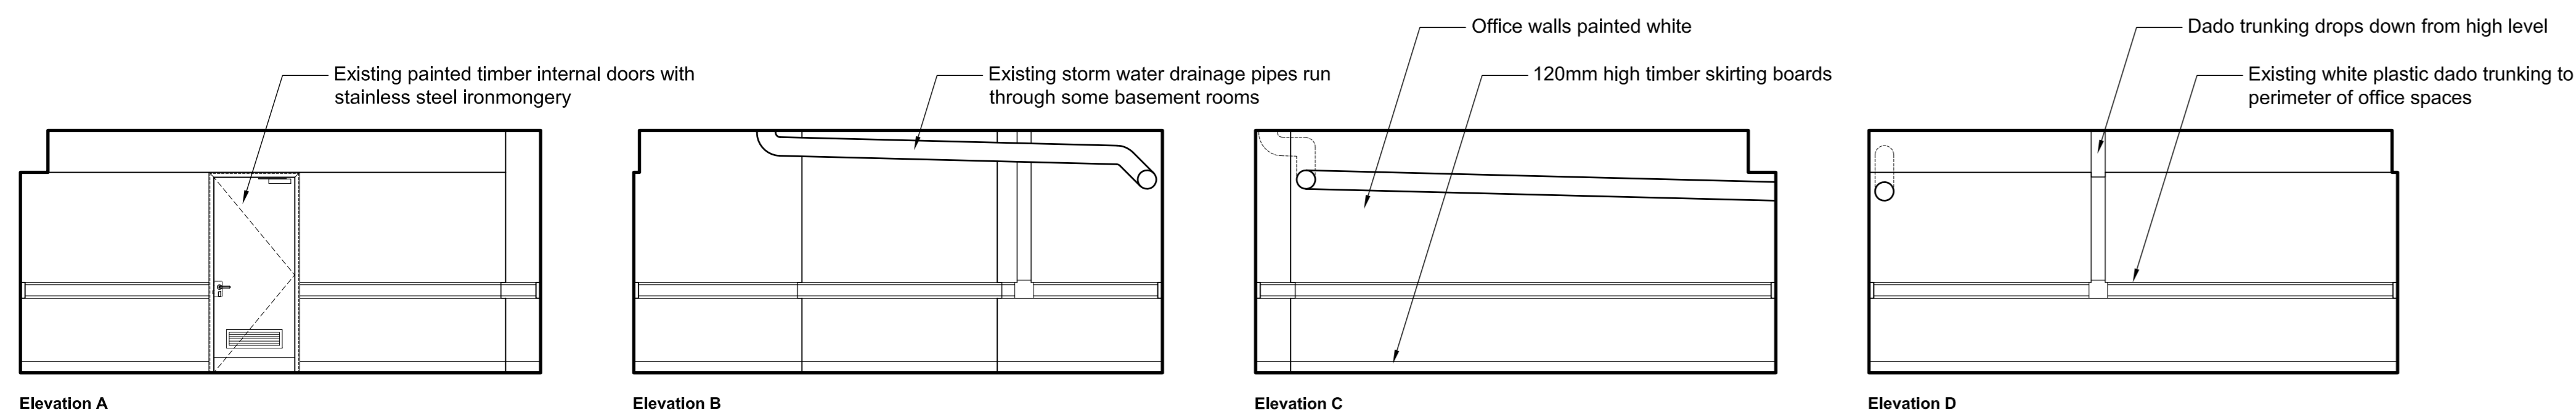

05 EXISTING INTERNAL ELEVATIONS - 01.04 MEETING ROOM

Scale 1:50 @ A0

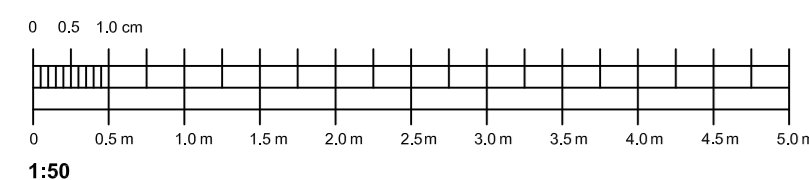

© 2017 STR A L A architects. This drawing is copyright. The data to be used on and for the end user is the data. This drawing must only be used for the purpose for which it is supplied.

/	11/11/22	JW	FOR LISTED BUILDING CONSENT	GO	ASF
no.	date	by	revision details	Ckd	App

STR A L A architects
 3rd Floor, 9 Stevenson Square
 Northern Quarter, Manchester, M1 1JH
 Tel: 0161 236 5866
 E: office@strala.co.uk



client
 LONDON NORTH EASTERN RAILWAY

NETWORK RAIL TECHNICAL APPROVAL
 AUTHORISED FOR ISSUE:
 DESIGNER.....
 CHECKER.....
 AUTHORISER (CRE).....
 DATE.....

APPROVED FOR FORM ???
 CEM.....
 DATE.....

project
 ELR: ECM1 MILEAGE: 0m 0ch OS Ref: TQ322830
 LNER CATERING SERVICE CENTRES
 LONDON KINGS CROSS STATION

drawing status
FOR LISTED BUILDING CONSENT

drawing title
 Existing Internal Elevations
 Sheet 1 of 8

drawn by	date	checked by	date
JW	11/11/22	GO	11/11/22
CRE Approved by	date	CEM Reviewed by	date
ASF	11/11/22	RES	11/11/22

Network Rail dwg no.	revision no.	shd no.
/	/	1 of 8

consultant dwg no.	scale	shd size
2949-01-004-01	1 : 50	A0