




**23** EXISTING INTERNAL ELEVATIONS - 04.05 AMBIENT STORE  
Scale 1:50 @ A0

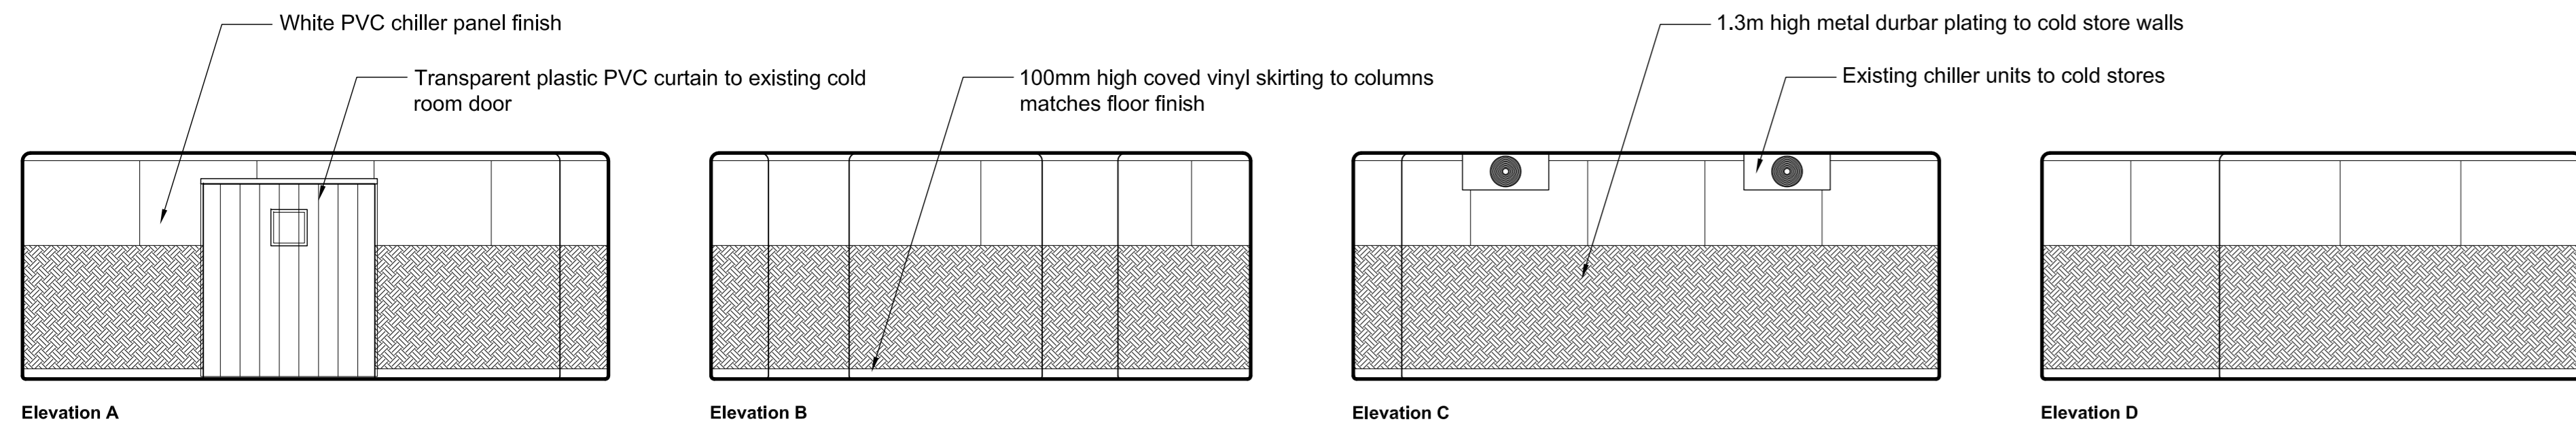


**24** EXISTING INTERNAL ELEVATIONS - 04.06 COLD STORE  
Scale 1:50 @ A0

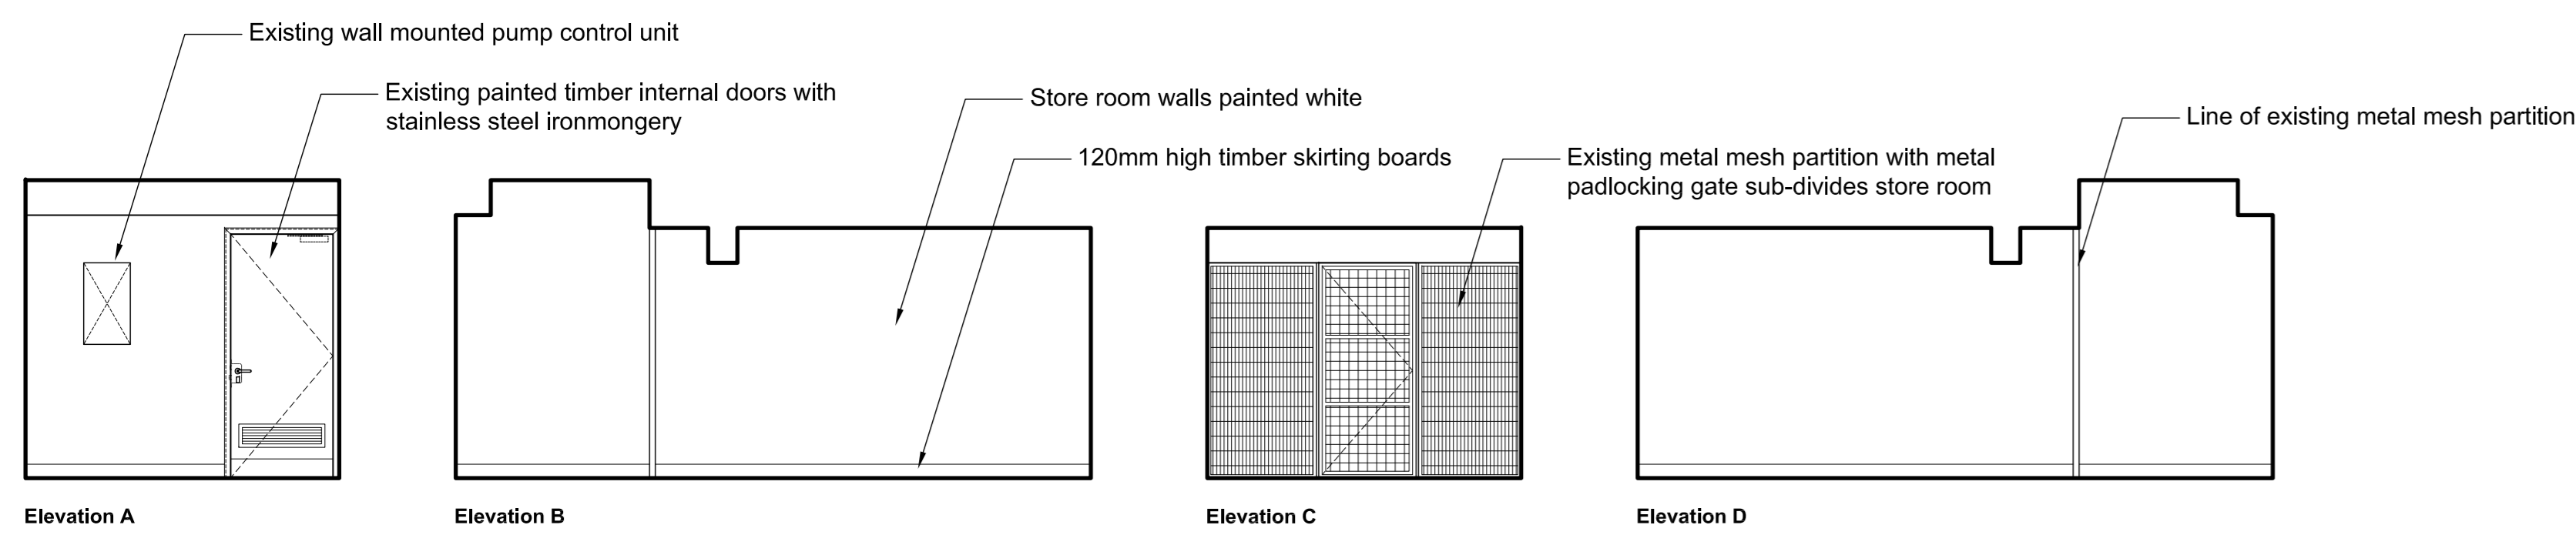


**25** EXISTING INTERNAL ELEVATIONS - 04.07 ALCOHOL STORE  
Scale 1:50 @ A0

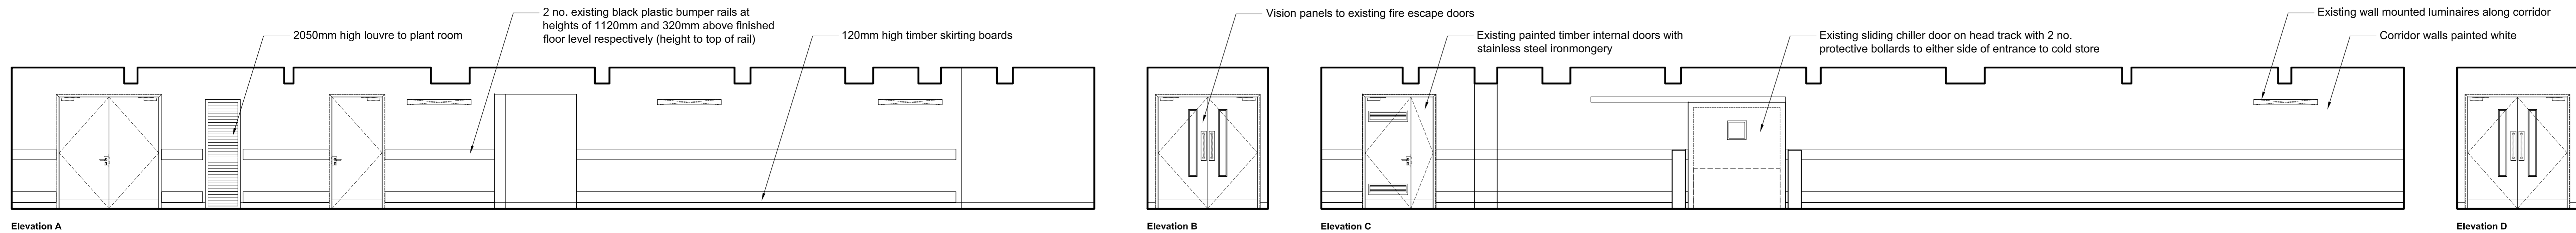


**26** EXISTING INTERNAL ELEVATIONS - 05 CORRIDOR  
Scale 1:50 @ A0

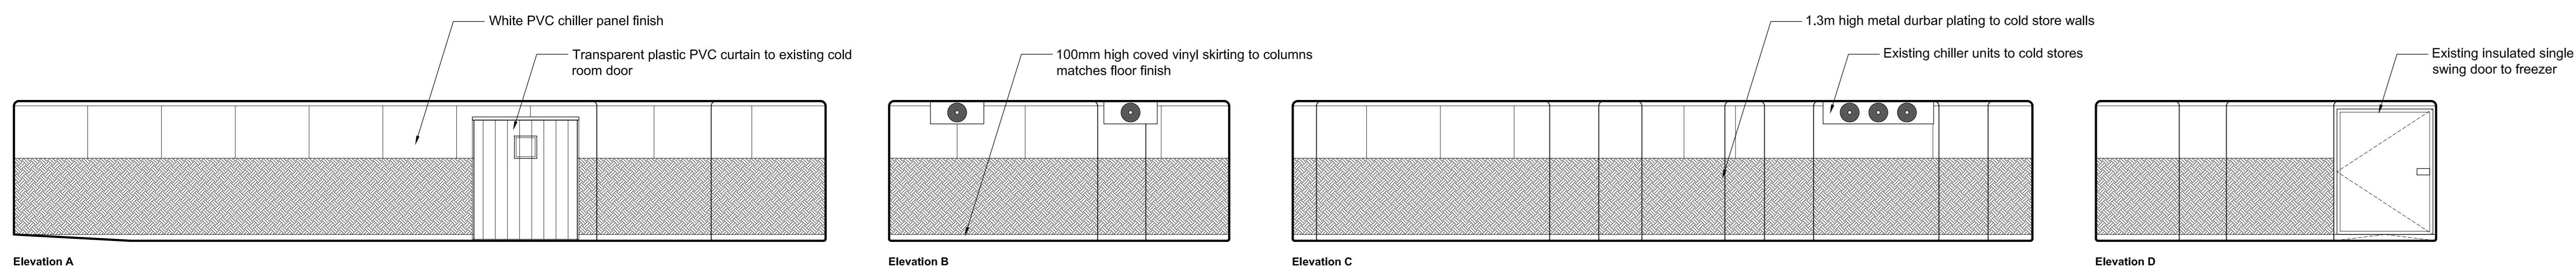

**27** EXISTING INTERNAL ELEVATIONS - 05.01 COLD STORE  
Scale 1:50 @ A0

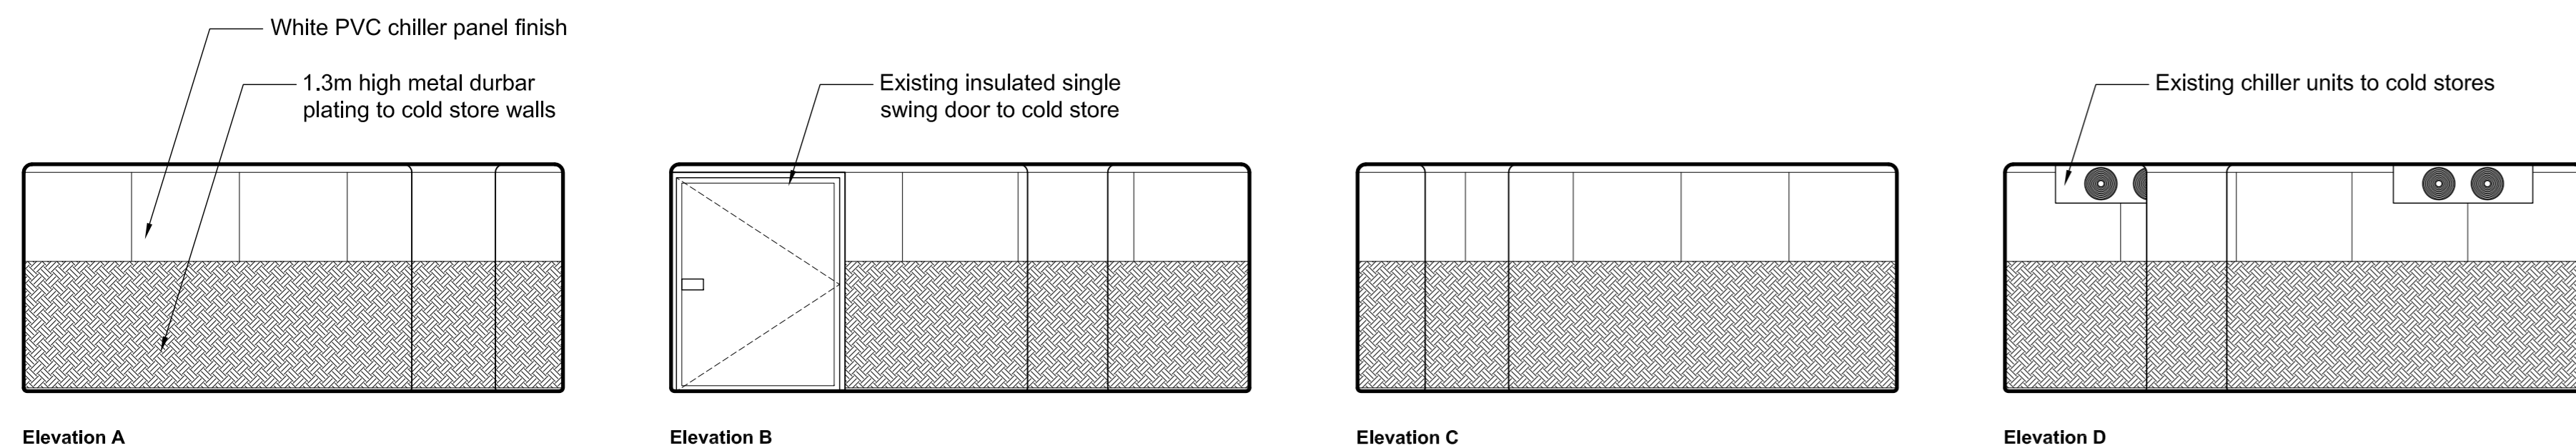

**28** EXISTING INTERNAL ELEVATIONS - 05.02 FREEZER  
Scale 1:50 @ A0

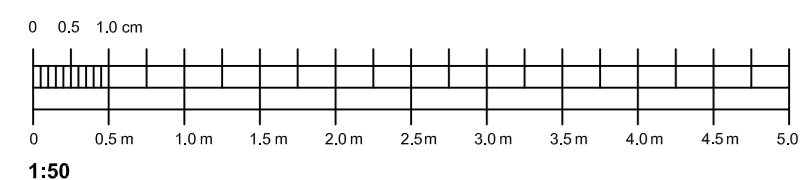

© 2011 STR A L A architects. All rights reserved. This drawing is for the use of the client only and is not to be used for any other purpose without the written consent of STR A L A architects. The client is responsible for ensuring that all dimensions and specifications are correct and that the drawing is used for the purpose for which it is intended.

no.	date	by	revision details	Ckd	App
/	11/11/22	JW	FOR LISTED BUILDING CONSENT	GO	ASF

**STR A L A** architects  
3rd Floor, 9 Stevenson Square  
Northern Quarter, Manchester, M1 1JH  
Tel: 0161 236 5866  
E: office@strala.co.uk



client  
LONDON NORTH EASTERN RAILWAY

NETWORK RAIL TECHNICAL APPROVAL  
AUTHORISED FOR ISSUE:  
DESIGNER.....  
CHECKER.....  
AUTHORISER (CRE).....  
DATE.....

APPROVED FOR FORM ???  
CEM.....  
DATE.....

project  
ELR: ECM1 MILEAGE: 0m 0ch OS Ref: TQ322830  
LNER CATERING SERVICE CENTRES  
LONDON KINGS CROSS STATION

drawing status  
**FOR LISTED BUILDING CONSENT**

drawing 950  
**Existing Internal Elevations  
Sheet 5 of 8**

drawn by	date	checked by	date
JW	11/11/22	GO	11/11/22
CRE Approved by	date	CEM Reviewed by	date
ASF	11/11/22	RES	11/11/22

Network Rail dwg no. / / revision no. / / shd no. **5 of 8**

consultant dwg no. 2949-01-004-05 scale 1:50 shd size A0