


Elevation A Elevation B Elevation C Elevation D

41 EXISTING INTERNAL ELEVATIONS - 10.02 EQUIPMENT STORE
Scale 1:50 @ A0

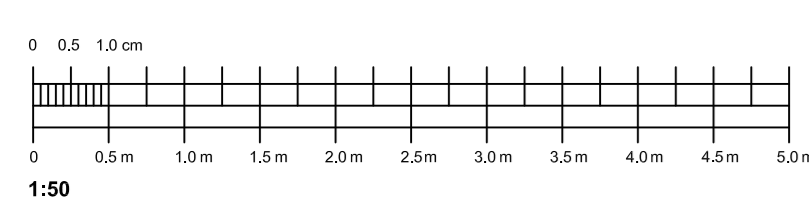

©
DO NOT SCALE. Use named dimensions only. Coordinates to be checked all dimensions before commencement of work. This drawing is copyright. This data to be used as set for the only - not as the data. This drawing must only be used for the purposes for which it is supplied.

/	11/11/22	JW	FOR LISTED BUILDING CONSENT	GO	ASF
no.	date	by	revision details	Ckd	App

S T R A L A architects
3rd Floor, 9 Stevenson Square Tel: 0161 236 5866
Northern Quarter, Manchester, M1 1DB E: office@strala.co.uk



client
LONDON NORTH EASTERN RAILWAY

NETWORK RAIL TECHNICAL APPROVAL
AUTHORISED FOR ISSUE:
DESIGNER.....
CHECKER.....
AUTHORISER (CRE).....
DATE.....

APPROVED FOR FORM ???
CEM.....
DATE.....

project
ELR: ECM1 MILEAGE: 0m Och OS Ref: TQ322830
LNER CATERING SERVICE CENTRES
LONDON KINGS CROSS STATION

drawing status
FOR LISTED BUILDING CONSENT

drawing title
Existing Internal Elevations
Sheet 8 of 8

drawn by	date	checked by	date
JW	11/11/22	GO	11/11/22

CRE Approved by	date	CEM Reviewed by	date
ASF	11/11/22	RES	11/11/22

Network Rail dwg no.	revision no.	sheet no.
	/	8 of 8

consultant dwg no.	scale	sheet size
2949-01-004-08	1 : 50	A0