
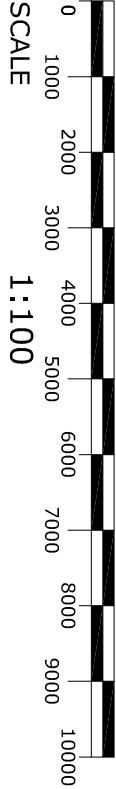


PROPOSED ELEVATION

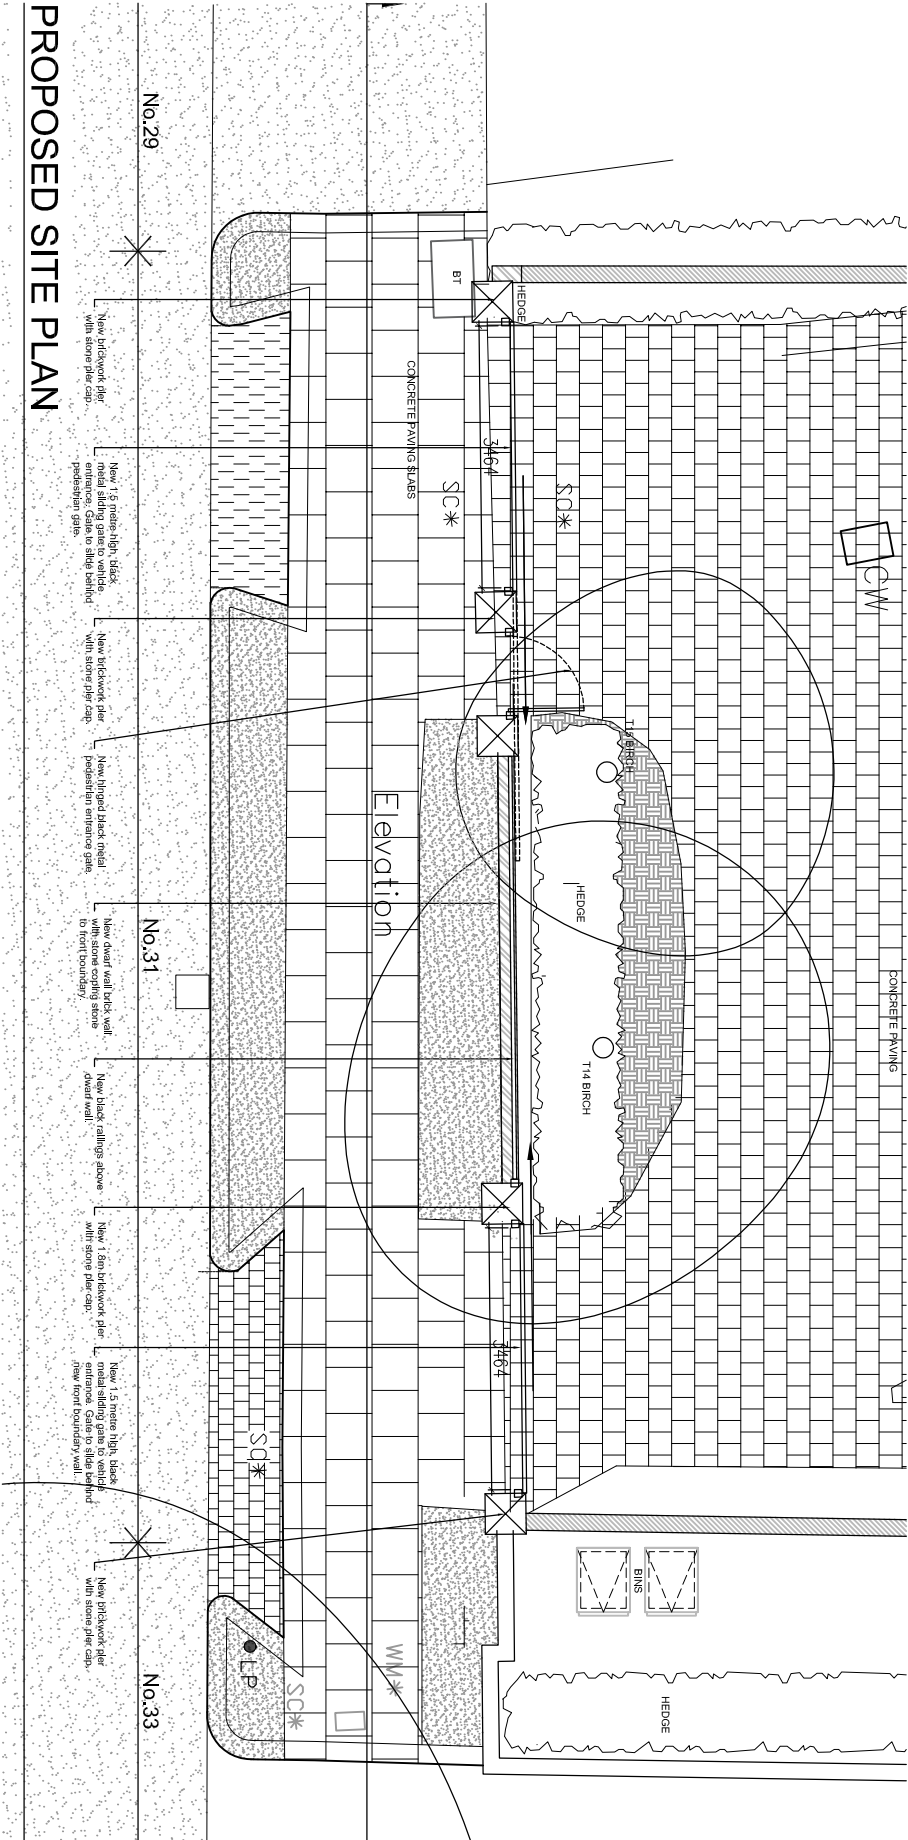

S:\L\TGE_GEO - 31 Elsworthy Road, London, NW3 3BT\Proposed\Front Boundary Application\GEO Boundary Gate.dwg

<div><div><div></div><div>BB</div><div>PARTNERSHIP</div><div>CHARTERED ARCHITECTS</div></div></div>			
Studios 33-34, 10 Hornsey St, London. N7 8EL Tel 020 7336 8555 - e-mail - architect@bbpartnership.co.uk			
Client Elsworthy Road (Investments) Ltd			
Project 31 Elsworthy Road London, NW3 3BT			
Drawing Proposed Front Boundary			
Date	Scale	Drawn by	
Oct 2022	1:100 at A3	RW	
drg.no.	Revision		
GEO_220	-		