
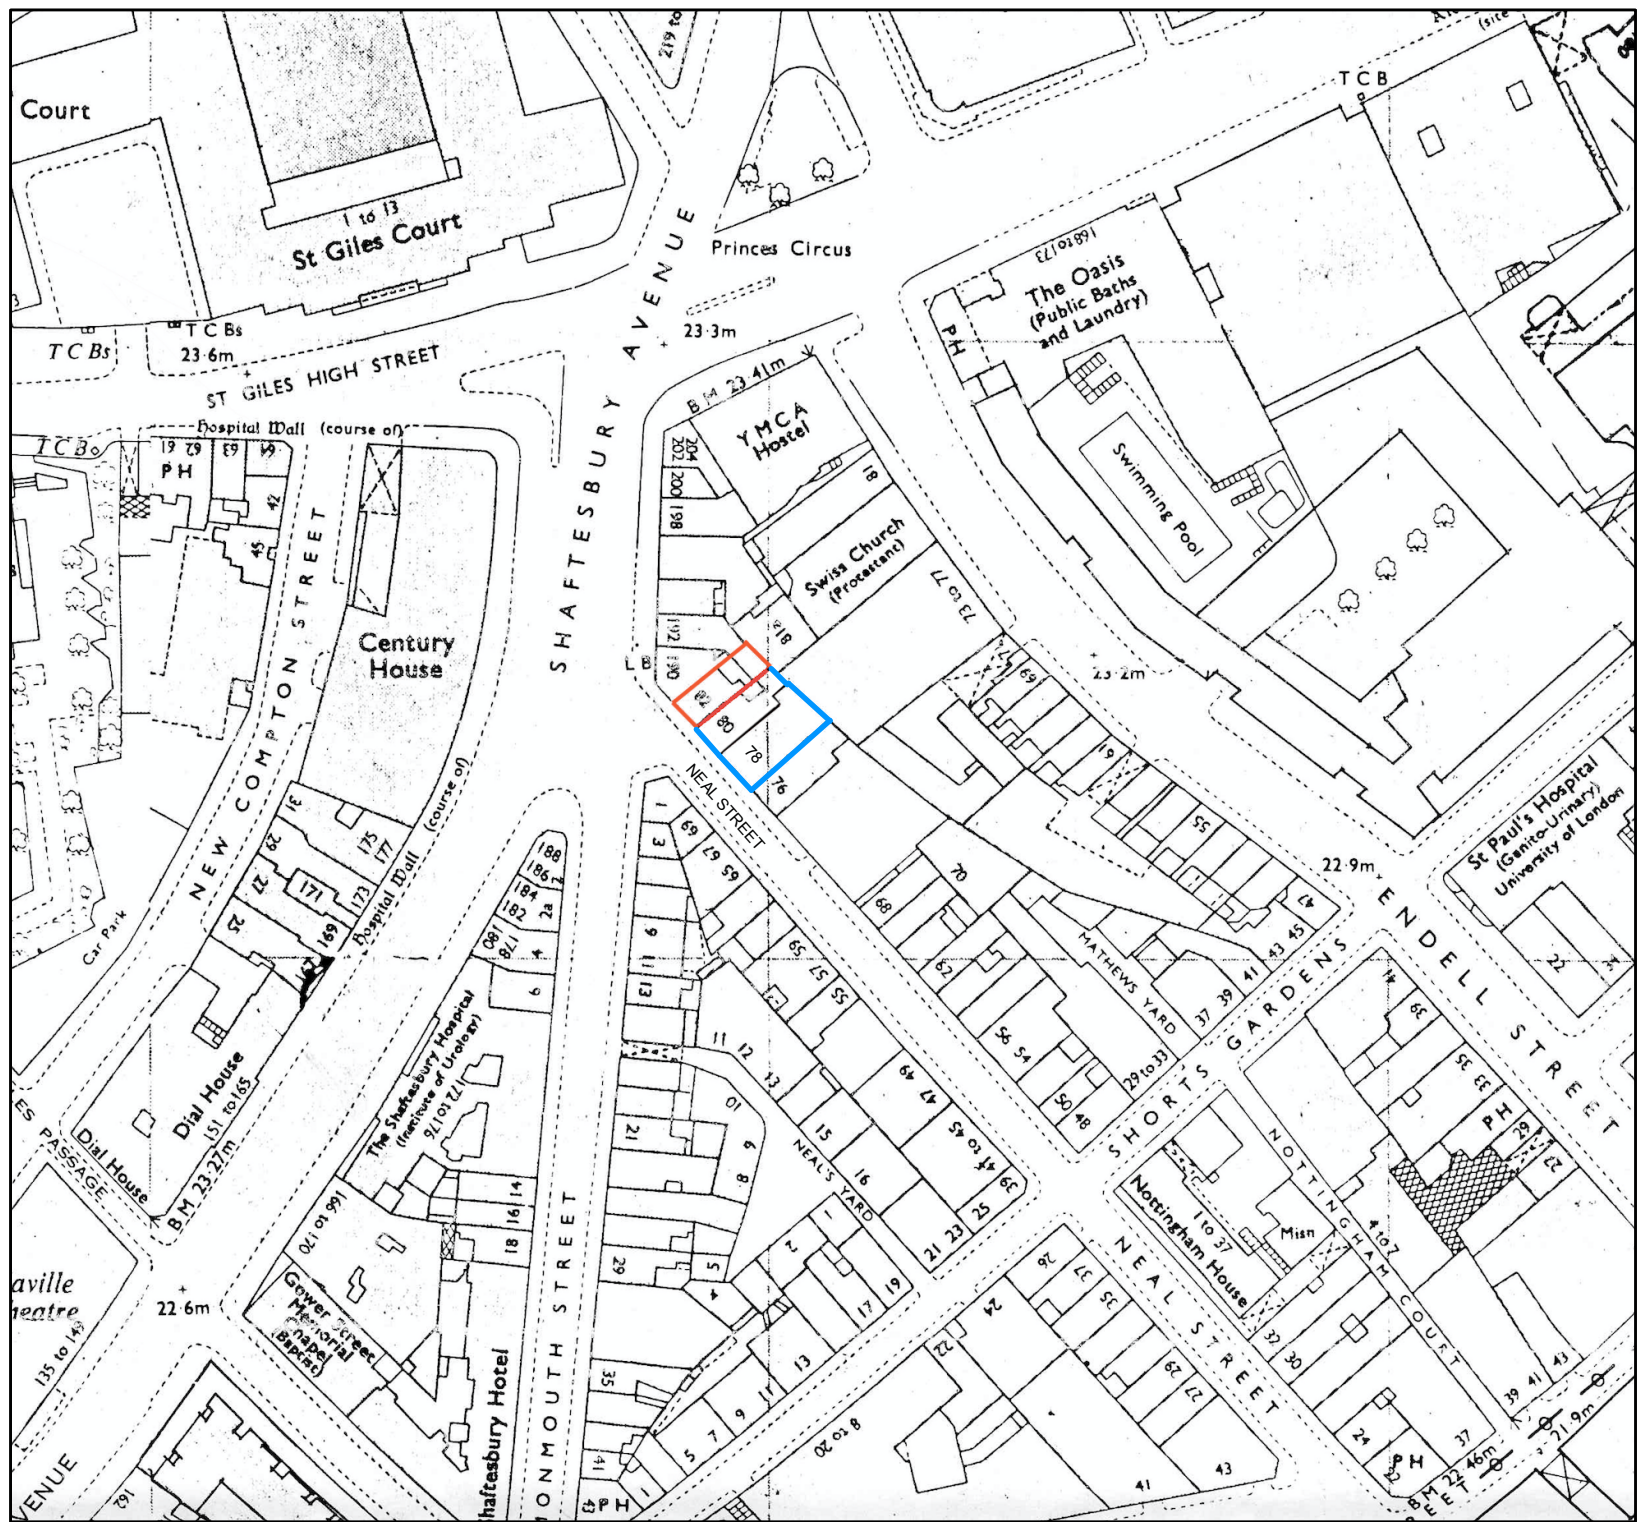


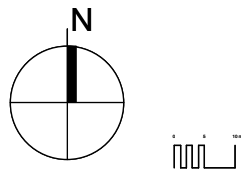

Location Plan

Planning Application Submission

Monahan Blythen Hopkins
architects

166 Clerkenwell Road London EC1R 5DE Tel 020 7833 9616 Email : admin@mbharchitects.co.uk

Client : Punjab Restaurant
Job Title : 82 Neal Street
Drawing: Location Plan

Scale : 1:1250@A3
Dwg No: NS82/P/LP01

Date : Oct 2022
Rev :

All Dimensions Must Be Checked On
Site and Not Scaled From This
Drawing
Copyright Monahan Blythen Hopkins
Architects Ltd