



Red toned/highlighted areas indicate elements which are to be demolished/stripped out

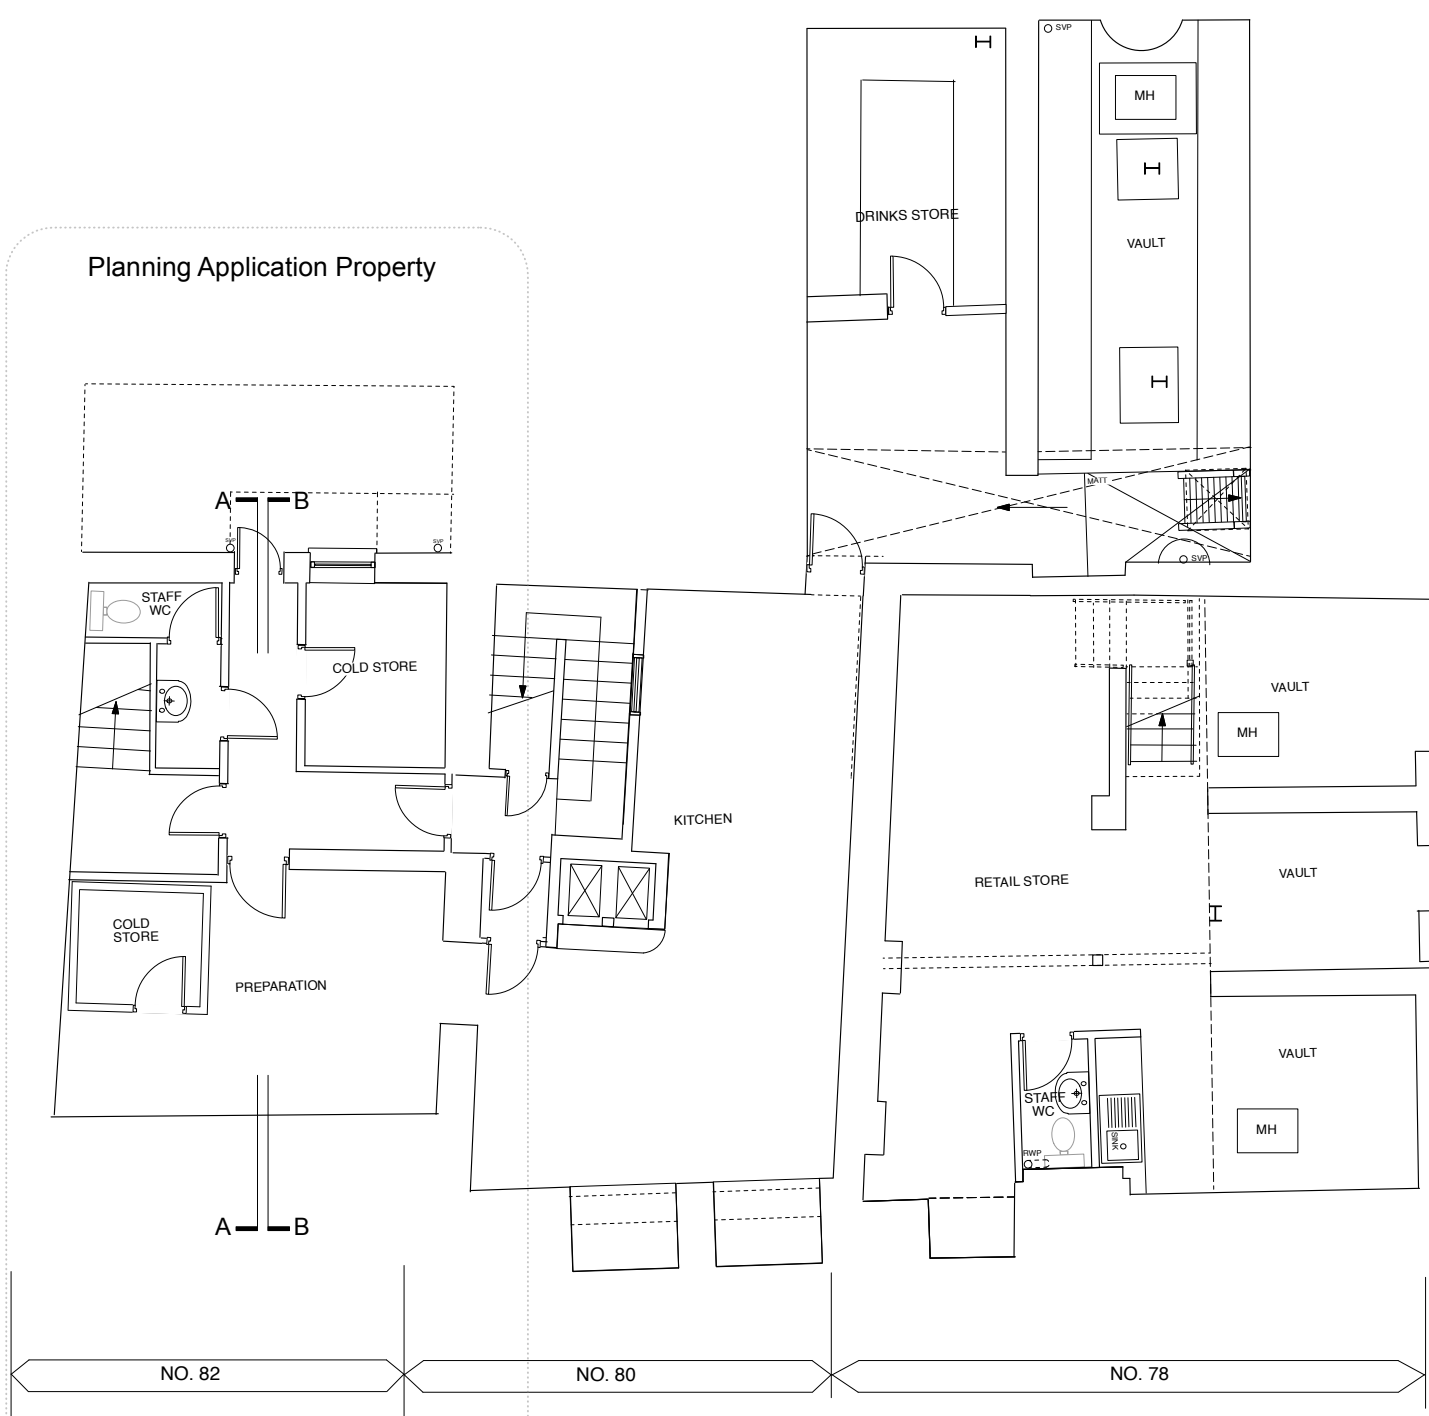

BASEMENT PLAN

0 5 10 M

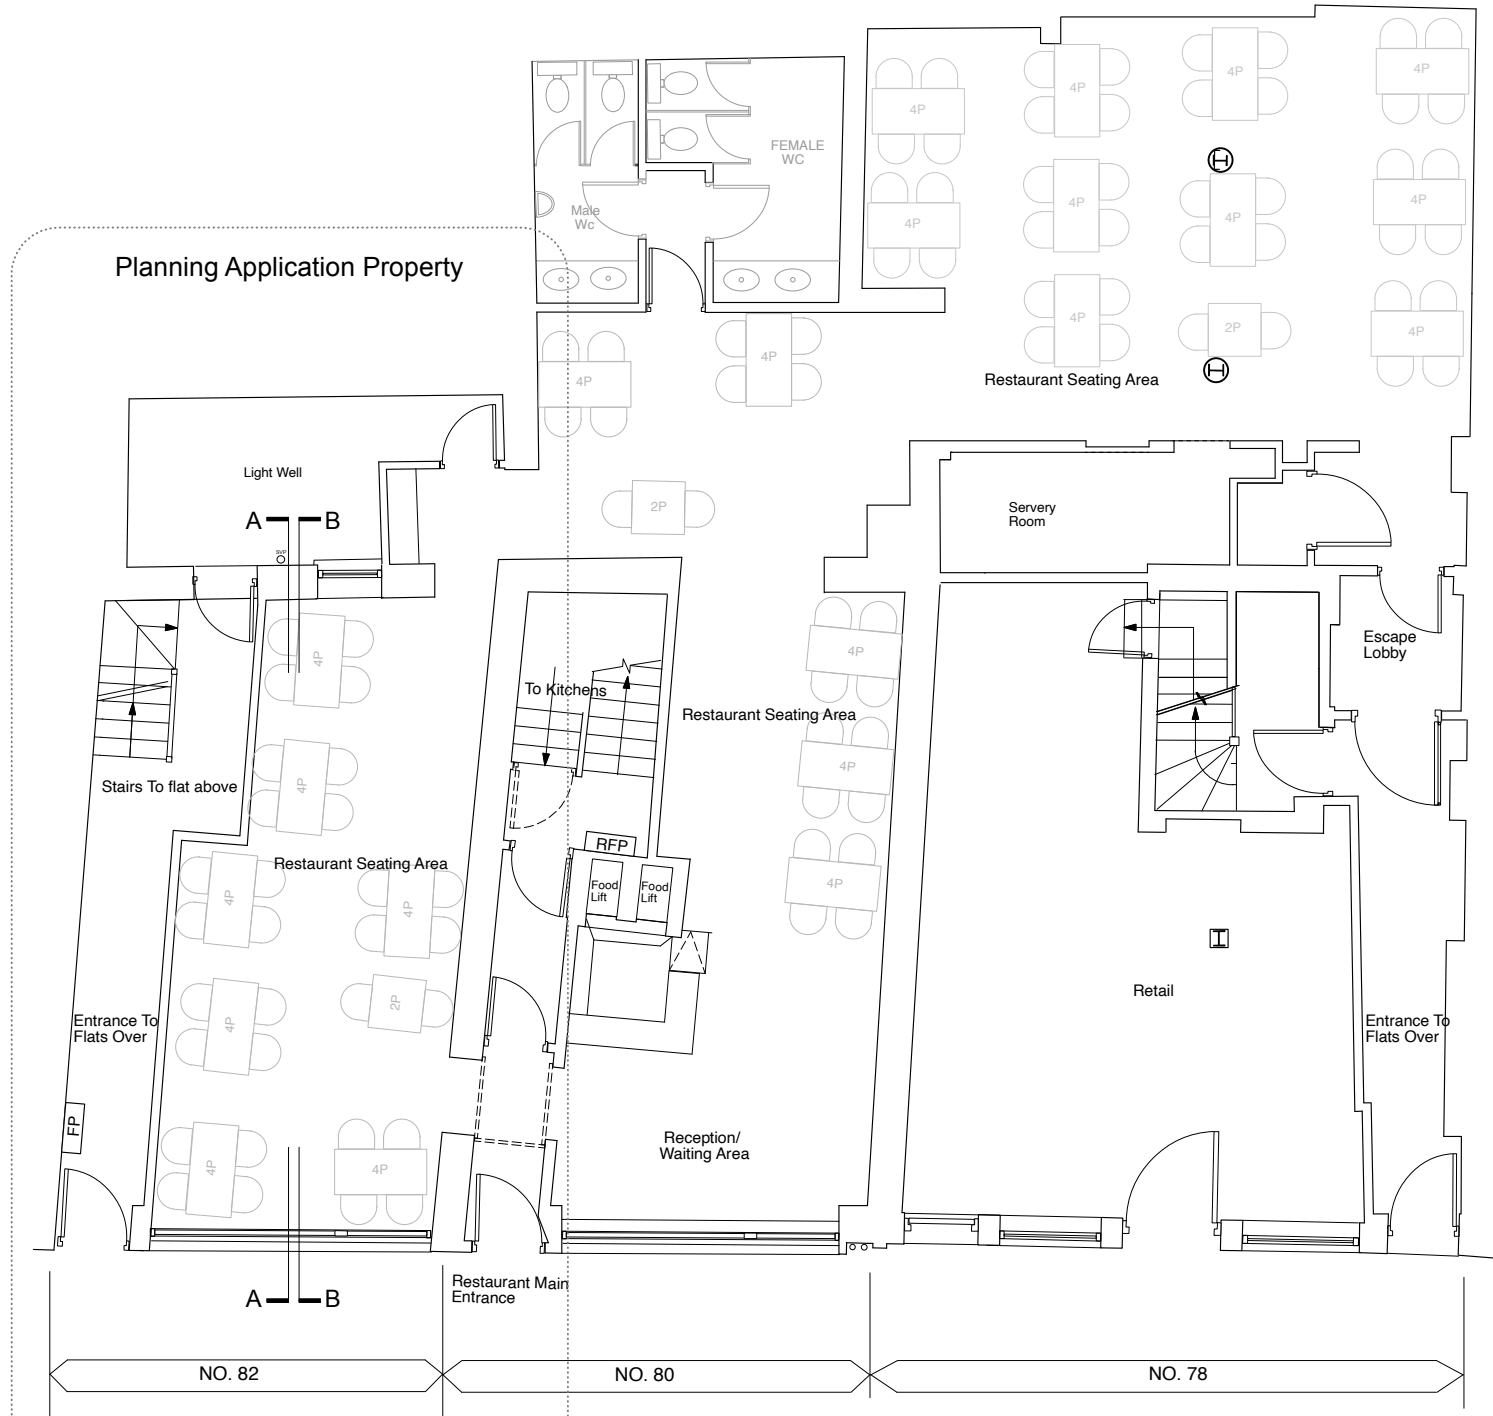

GROUND FLOOR

Planning Application Submission

| | | | |
|--|------|---------|----------|
| JOB TITLE | | | |
| Punjab Restaurant | | | |
| CLIENT | | | |
| Punjab Restaurant | | | |
| DRAWING | | | |
| Existing Basement and Ground | | | |
| DRAWING NO. | REV. | SCALE | DATE |
| NS82/EXP01 | | 1:50@A1 | Oct 2022 |
| All dimensions must be checked on site and not scaled from this drawing. | | | |

166 Clerkenwell Road London EC1R 5DE 020 7833 9616 admin@mbharchitects.co.uk Monahan Blythen Hopkins Architects Ltd.©

monahan
blythen
hopkins
architects