
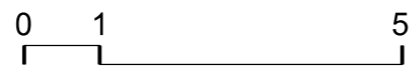


SECTION B

SECTION A

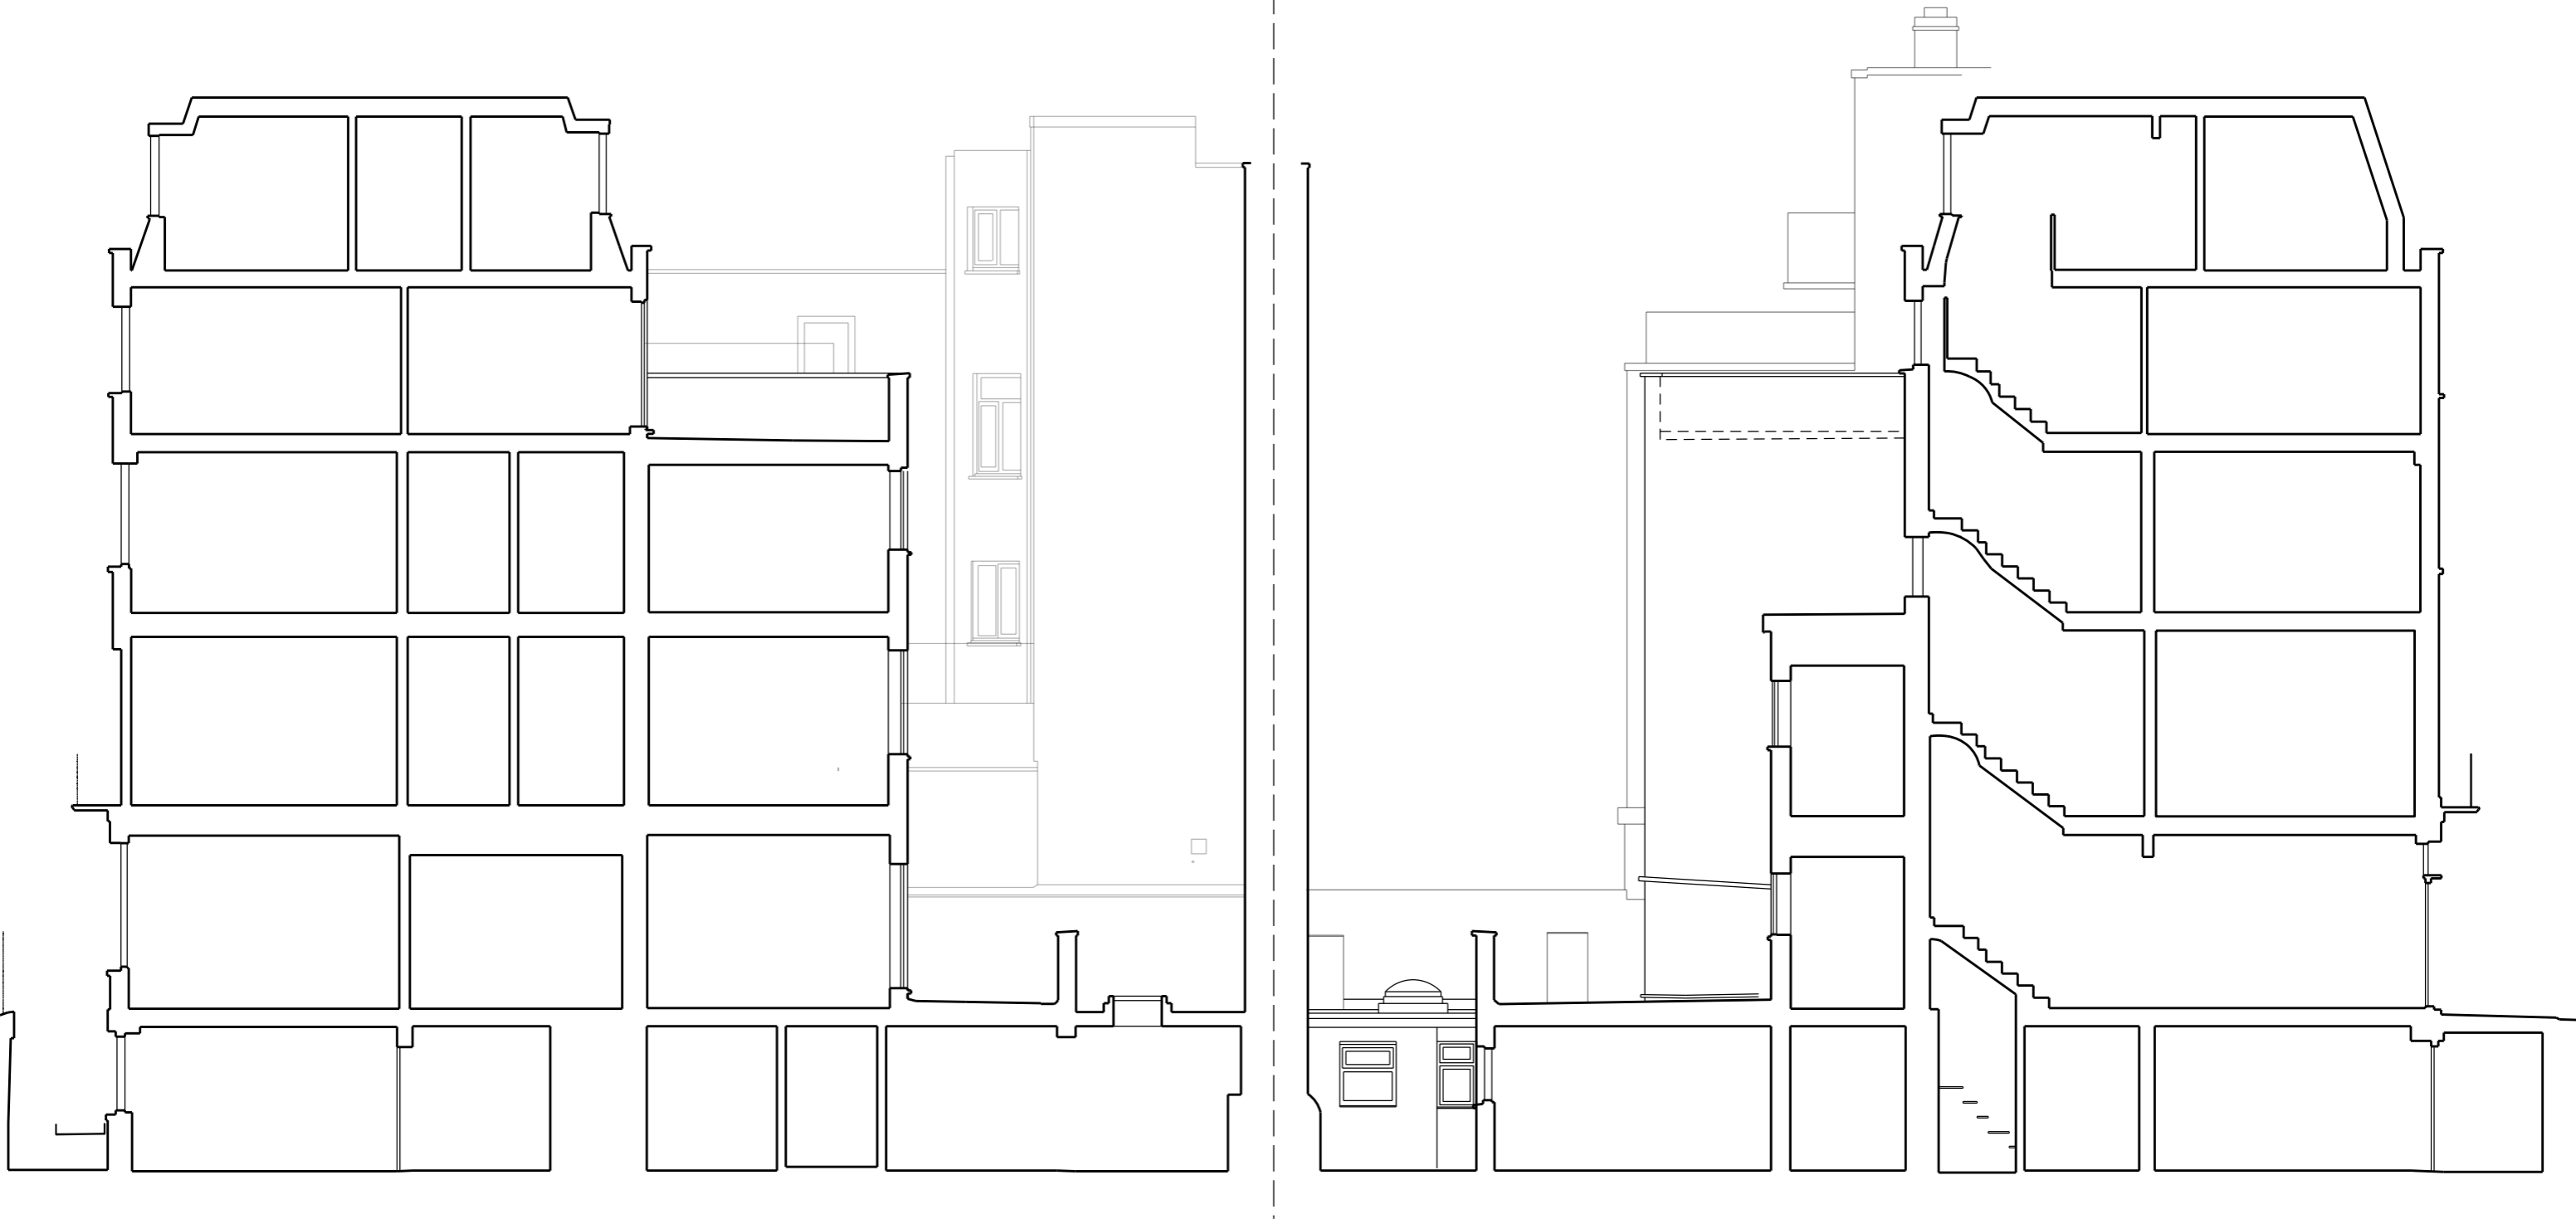

| REV | BY | DESCRIPTION | DATE |
|-----|----|-------------|------|
| | | | |
| | | | |
| | | | |
| | | | |
| | | | |
| | | | |
| | | | |

DRAWING RECORD

| | | |
|-------------------------|----------------|----------|
| 168 NORTH GOWER STREET | | |
| JOB TITLE | | |
| MARLAH INVESTMENTS INC | | |
| CLIENT | | |
| EXISTING SECTIONS A & B | | |
| DRAWING TITLE | | |
| ZRP087 | S_300 | OCT 22 |
| JOB NUMBER | DRAWING NUMBER | DATE |
| AM | 1:100@A3 | - |
| CREATED BY | SCALE | REVISION |

ZRP

ARCHITECTS, DESIGNERS AND CONSTRUCTION CONSULTANTS

26 EXMOUTH MARKET, CLERKENWELL, LONDON EC1R 4QE
WWW.ZRPARCHITECTS.CO.UK
020 7278 7716
CONTACT@ZRPARCHITECTS.CO.UK

ZOOM ROOM PRODUCTIONS