




Do not scale from this drawing  
 All Drawings to be read in conjunction with the Architects and Engineers drawings, details and specifications and Heritage Statement produced by others.

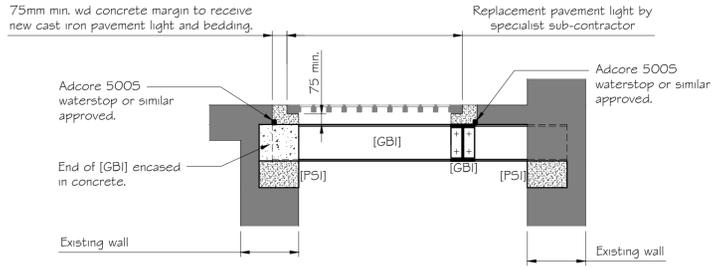


④ Section Through Replacement Pavement Light  
 Scale 1:20

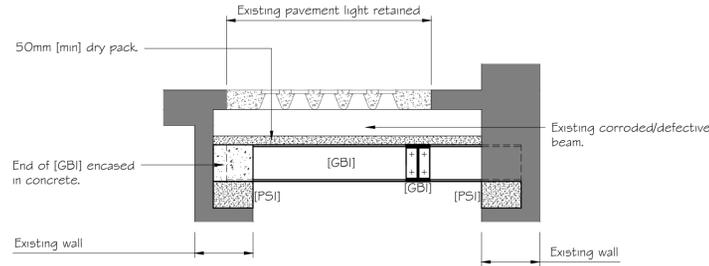


⑤ Section Through Remedial Support To Retained Pavement Light  
 Scale 1:20

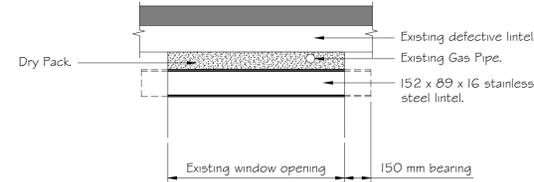

⑦ Elevation On Remedial Lintel  
 Scale 1:20

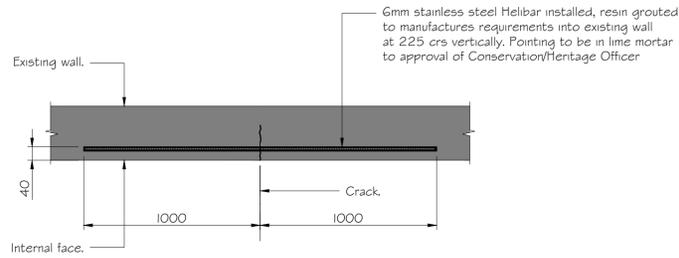

⑥ Masonry Remedial Repair Bars  
 Scale 1:20

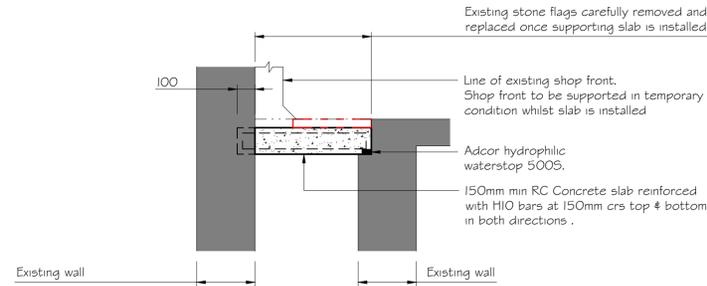

⑨ Section Through Remedial Repair To Pavement  
 Scale 1:20

Rev	Description	Date
A	Items 4 and 9 amended	09.12.22

Client

Architect

Project  
 53 New Oxford Street  
 London - WC1A 1BL

Drawing Title  
 Basement Remedial Works  
 Details

**howardcavanna**  
 consulting engineers  
 Suite 141 Reaver House  
 12 East Street  
 Epsom - KT17 1HX  
 t: 020 8644 0905  
 w: www.howardcavanna.co.uk  
 e: mail@howardcavanna.co.uk

Scale	Drawn by	Date
1:50 @ A1		November 2022

Drg. Status. **PLANNING**  
 Drg No. 2021 121/B/O2A

