
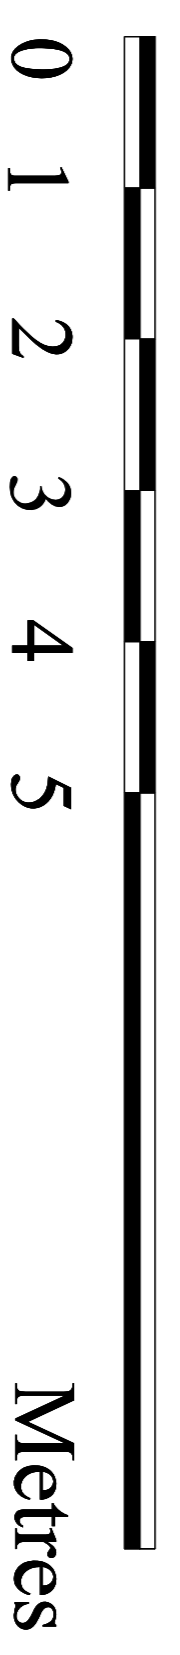


EXISTING

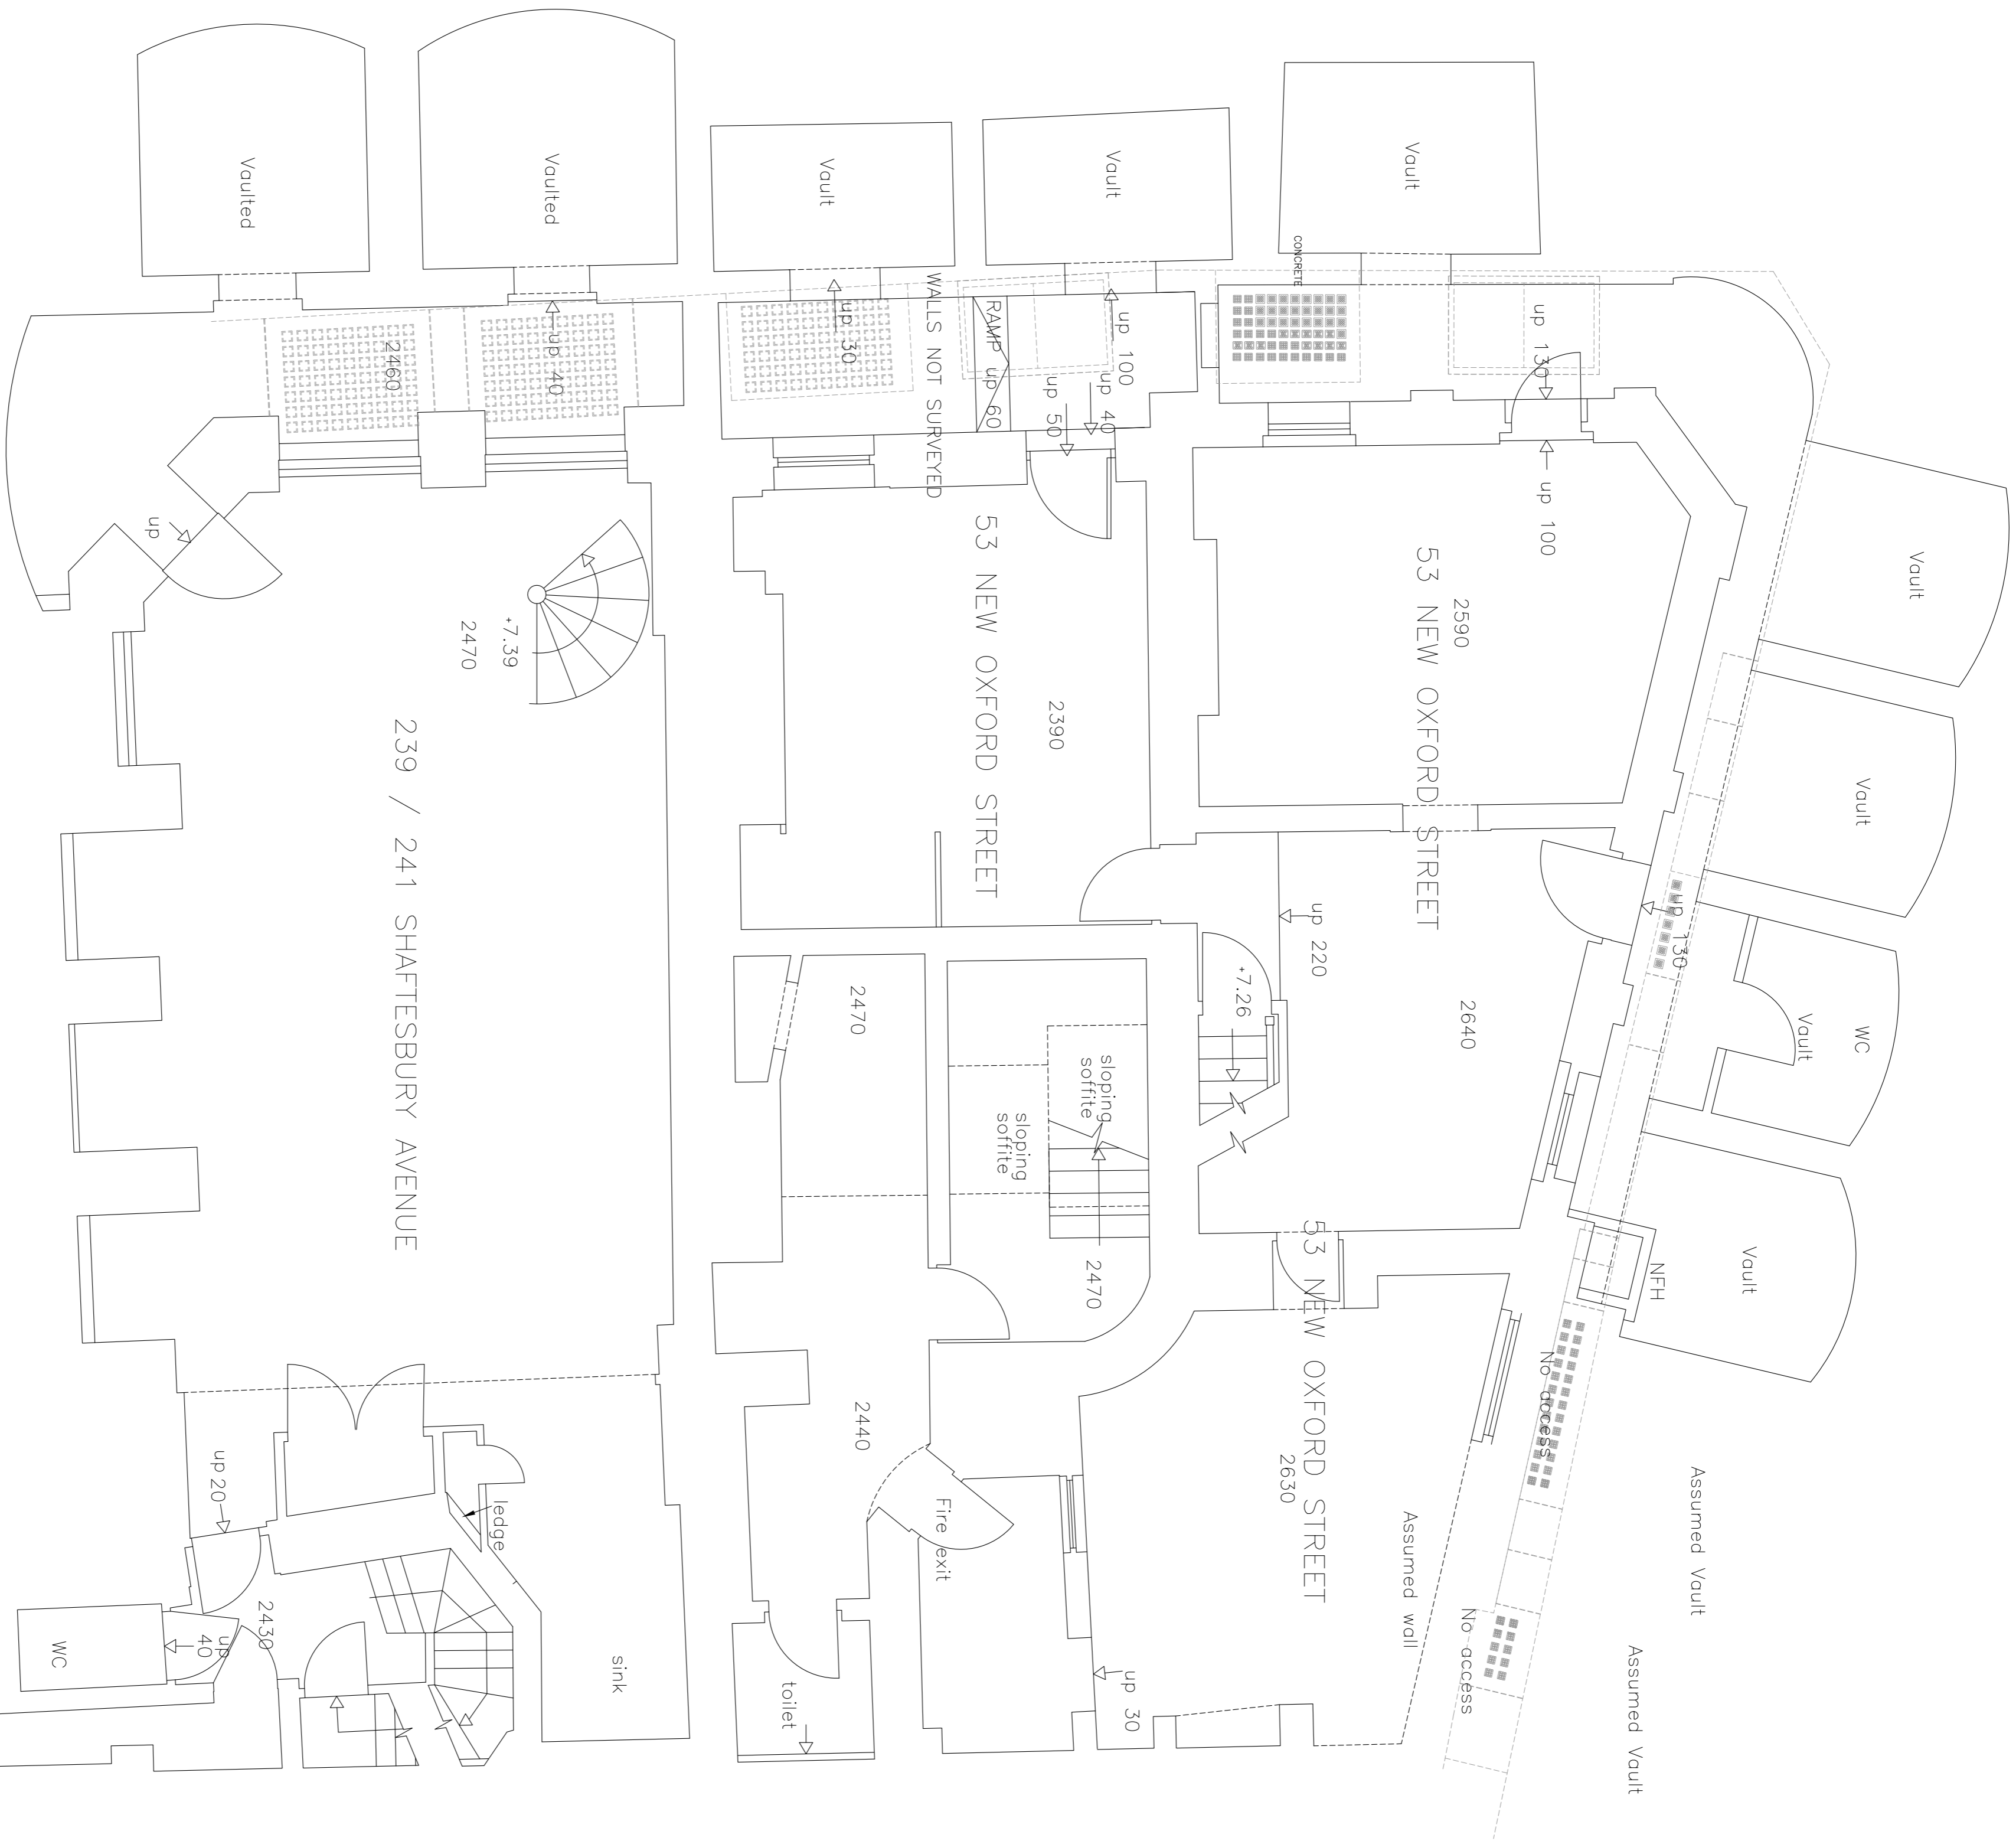

Notes:

This drawing is the property of ANDREWS AND BOYD. Copyright is reserved and this drawing is not to be reproduced, stored in a retrieval system, or transmitted in any form or by any means, electronic, mechanical, photocopying, recording, or by any information storage and retrieval system, without the prior consent in writing of ANDREWS AND BOYD. This drawing is not to be scaled for the purposes of setting-out. Dimensions to be checked on site and verified prior to commencing.

REVISION	Client	ANDREWS AND BOYD	Checked by	Drawing No.
	Scale	1:50 @ A1		
Date	OCT 2022			

Andrews + Boyd Consultants Limited
 24 Old Burlington Street, London.
 W1S 3AW