



Existing

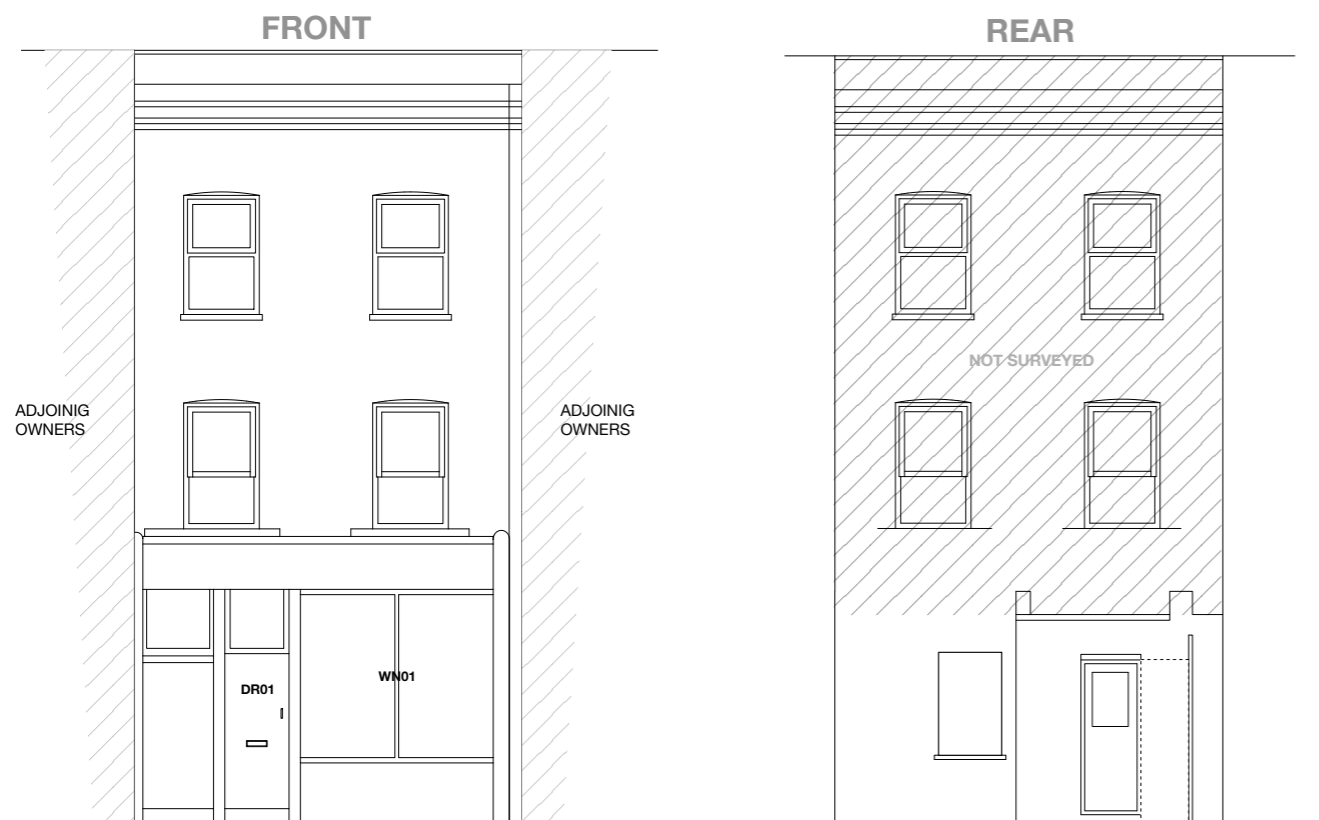

Proposed

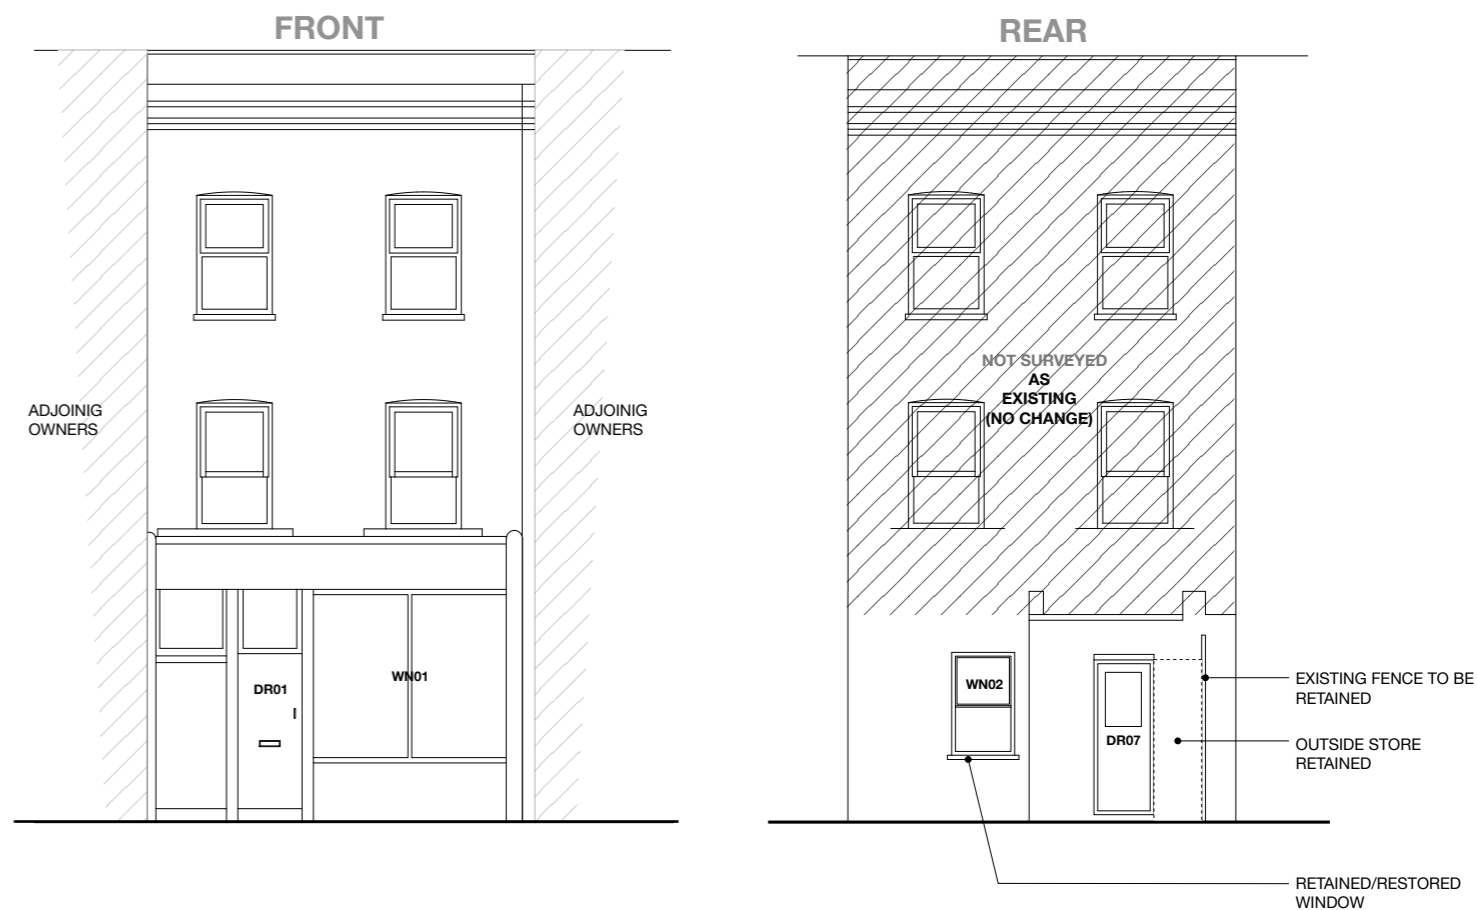

PROPOSED 1 BED FLAT

USE: C3
INTERNAL 48.3SQM
EXTERNAL 26.3SQM

TITLE:	ELEVATIONS	
DWG No:	MALDENDWG202	
SCALE:	1:100	
REV:	A	A3
DATE:	OCT 22	