

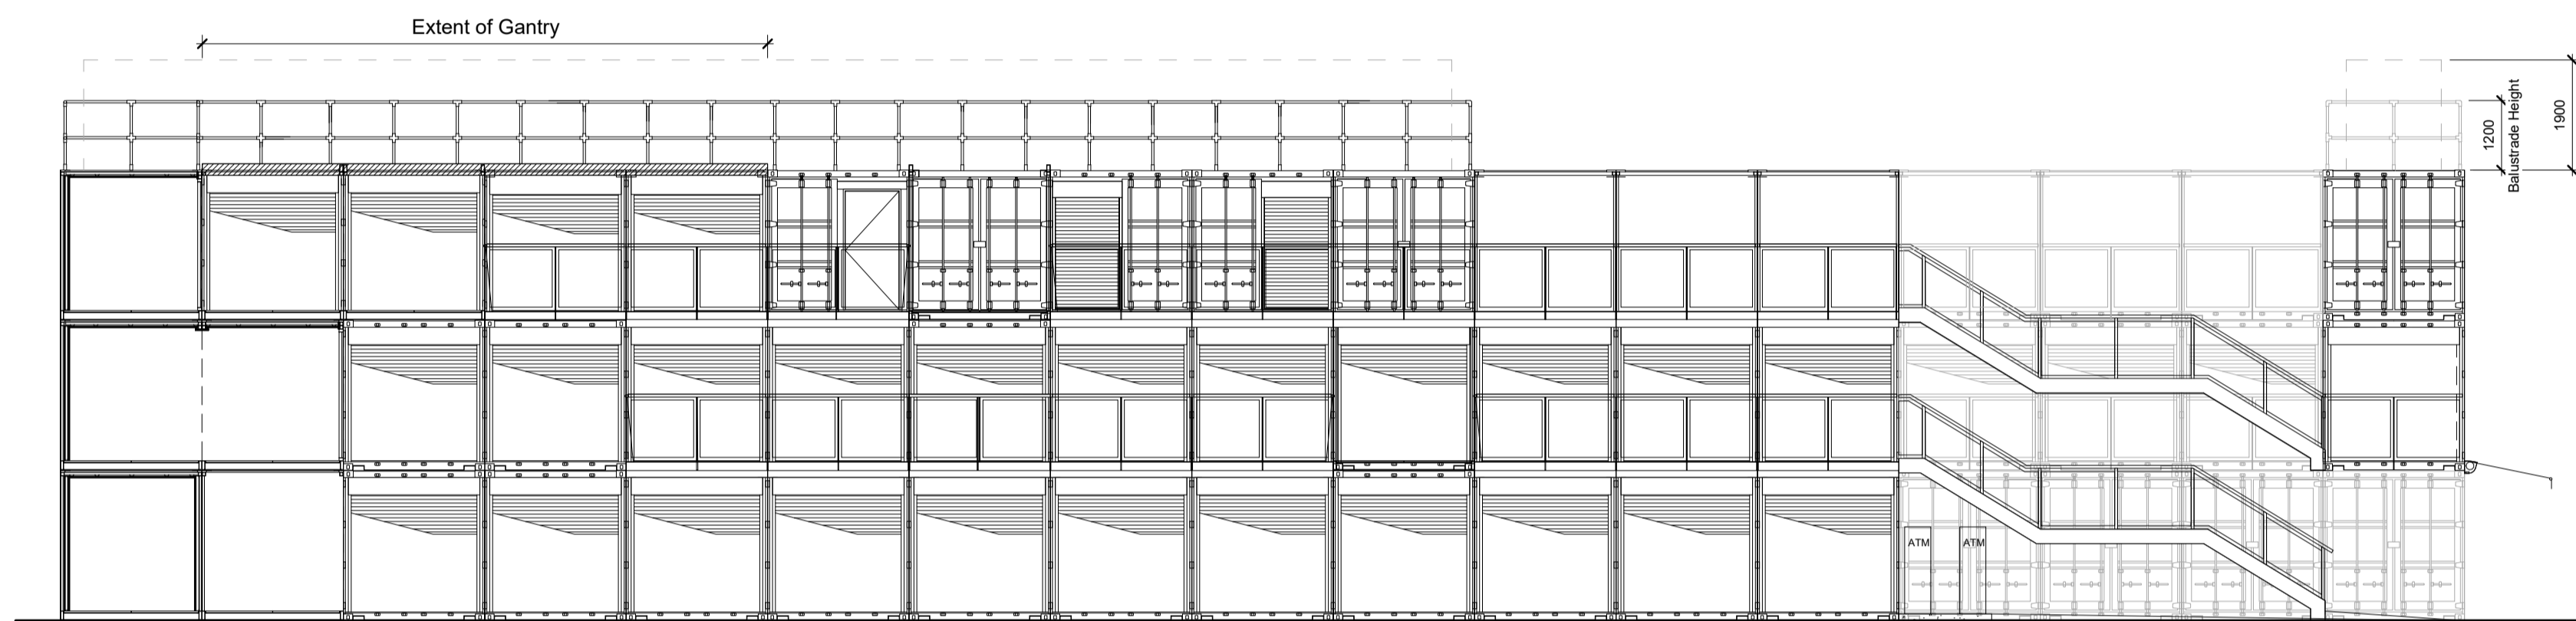



1. Elevation A  
1:100

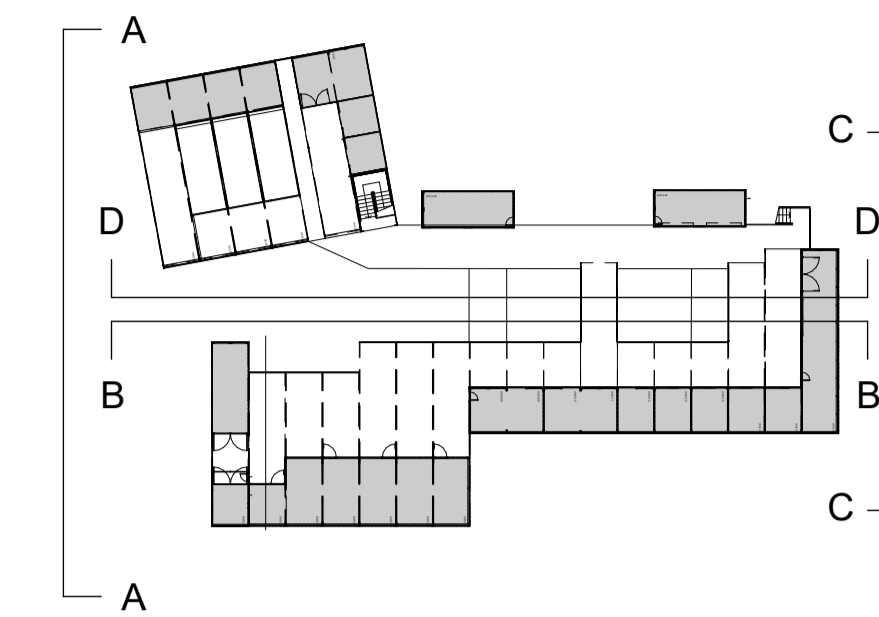

2. Elevation B  
1:100

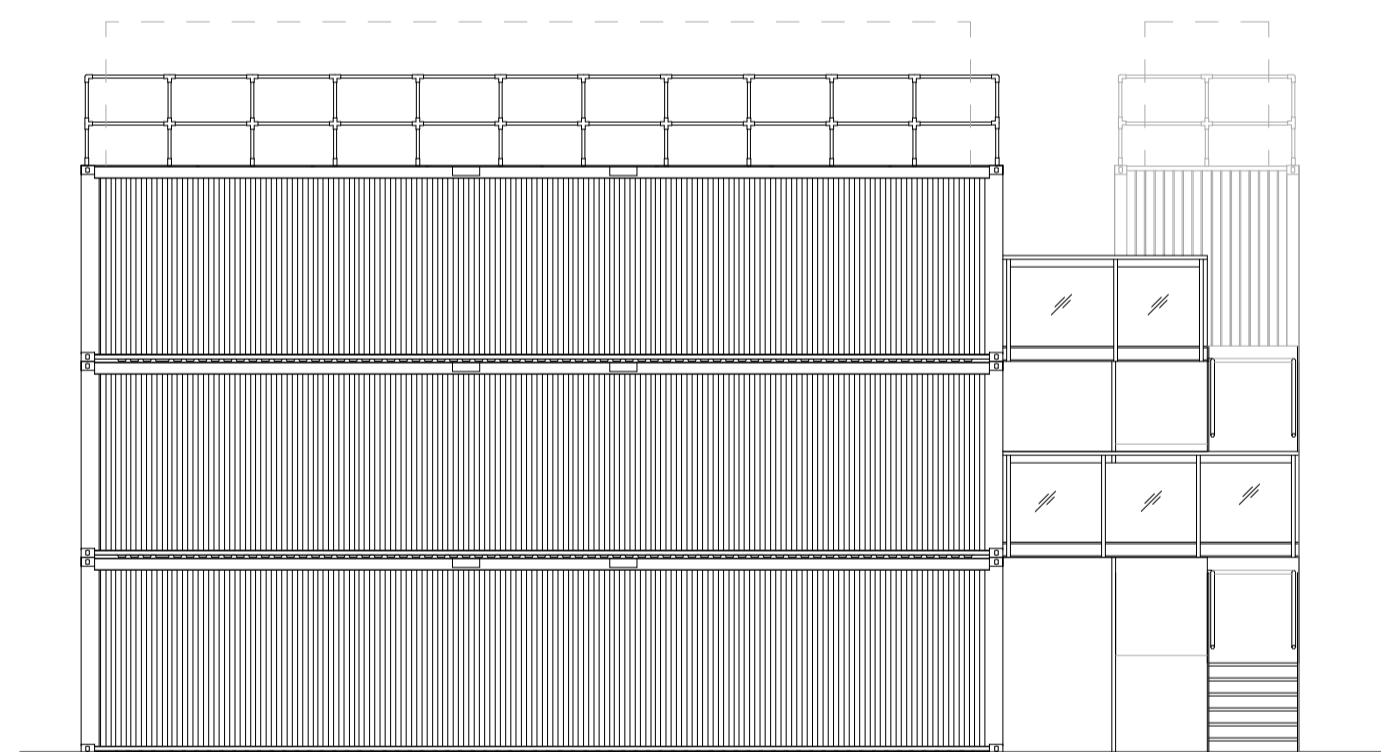

3. Elevation C  
1:100

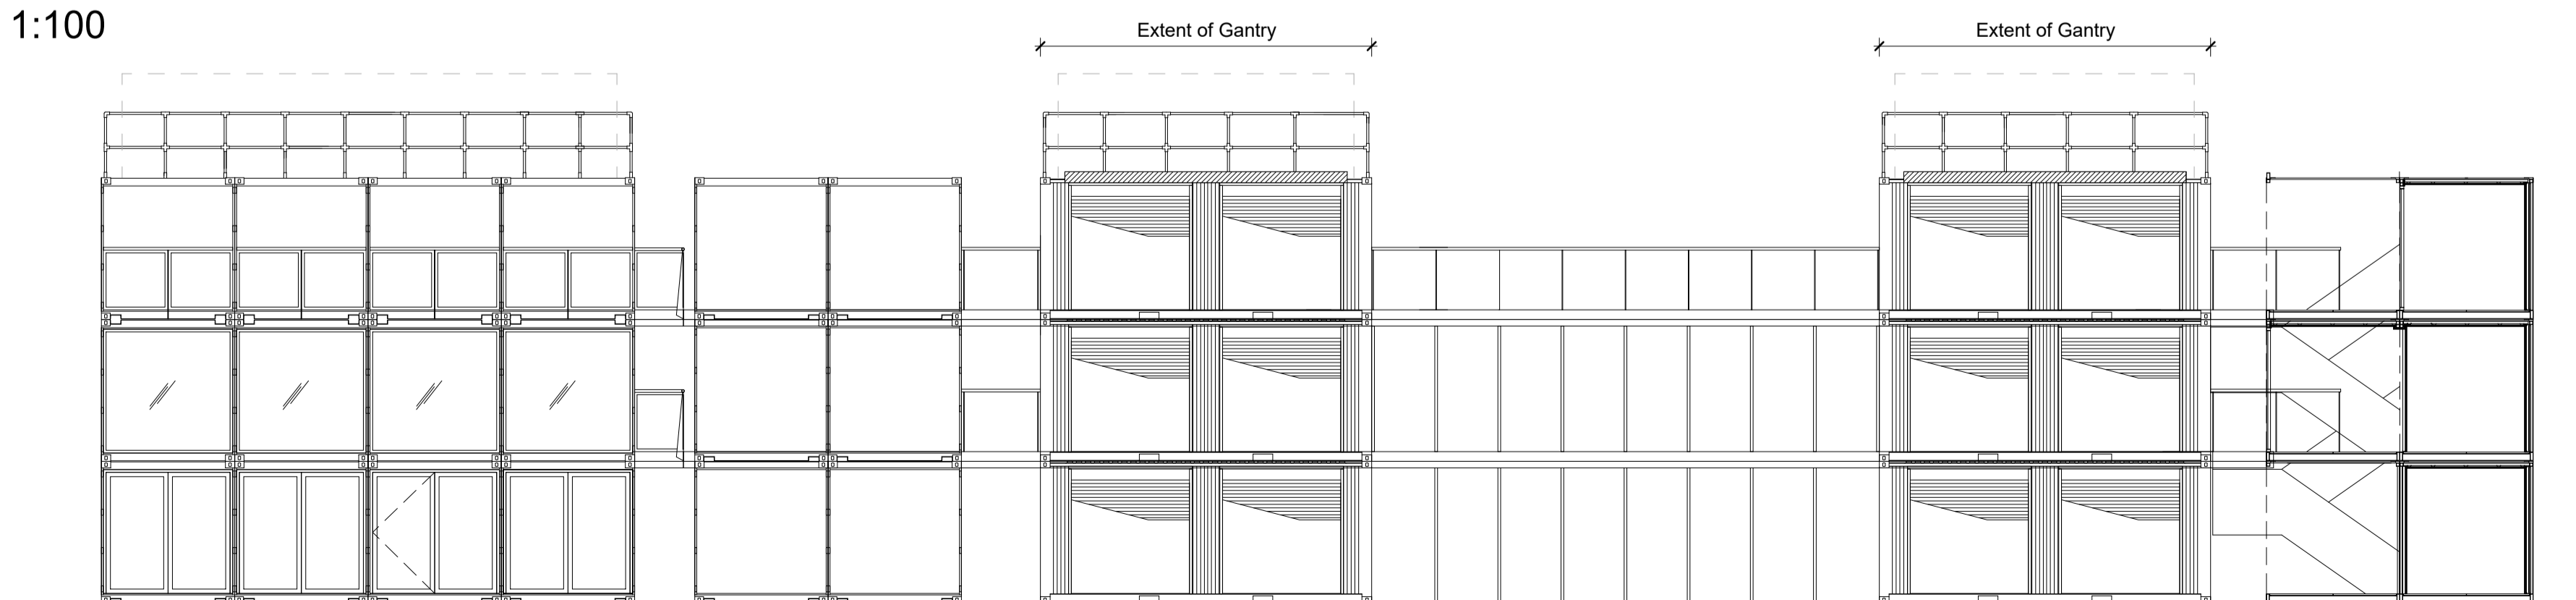

4. Elevation D  
1:100

SCALE BAR

0m 1m

10m



# LABTECH

NOTES:

Drawings to be read in conjunction with all other architectural & design consultant information.  
Site dimensions are to be confirmed on site by contractor or joiner prior to construction.  
Do not scale from this drawing.

PROJECT  
Buck Street Market

TITLE  
Elevations - Gantry

DATE: 05/09/2022	SCALE: 1:100	SIZE: A1	DRAWN BY: SE
PROJECT REF: BSM	DRAWING NUMBER: A104a	REVISION	