




1. Axonometric View of Proposed Gantry
1:50

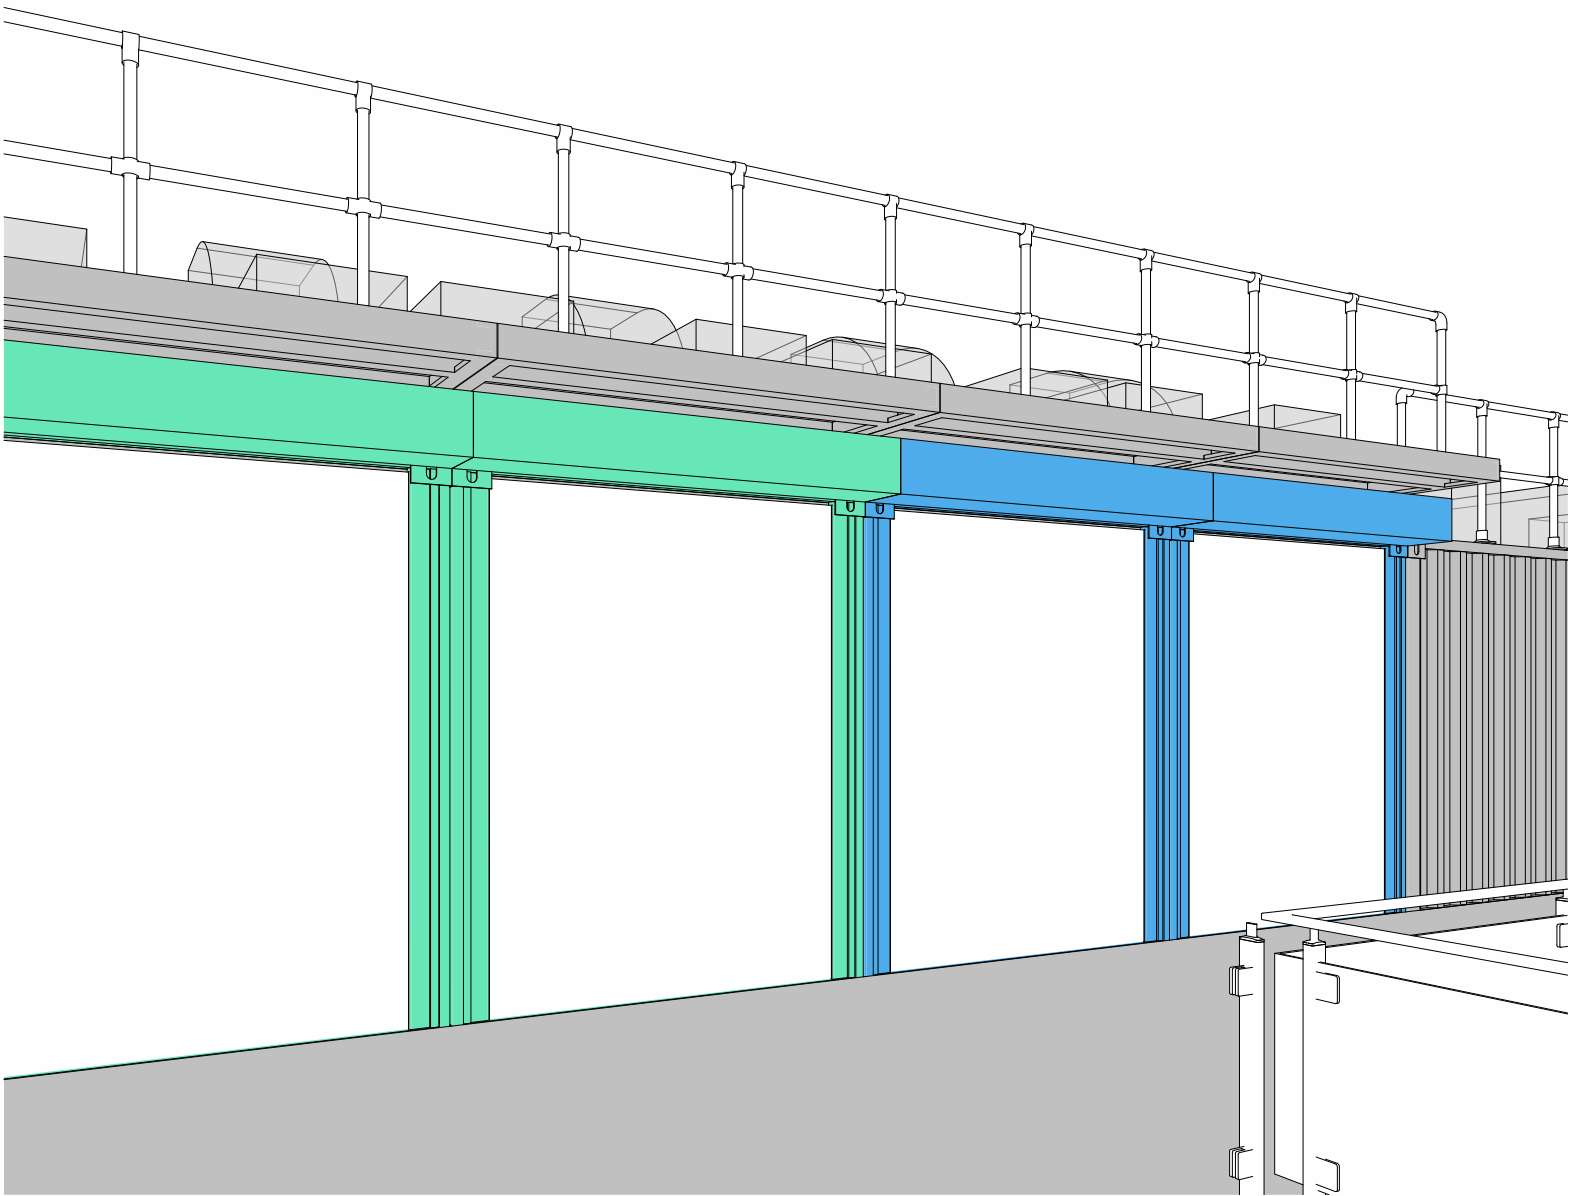


4. Second Floor Perspective
1:50

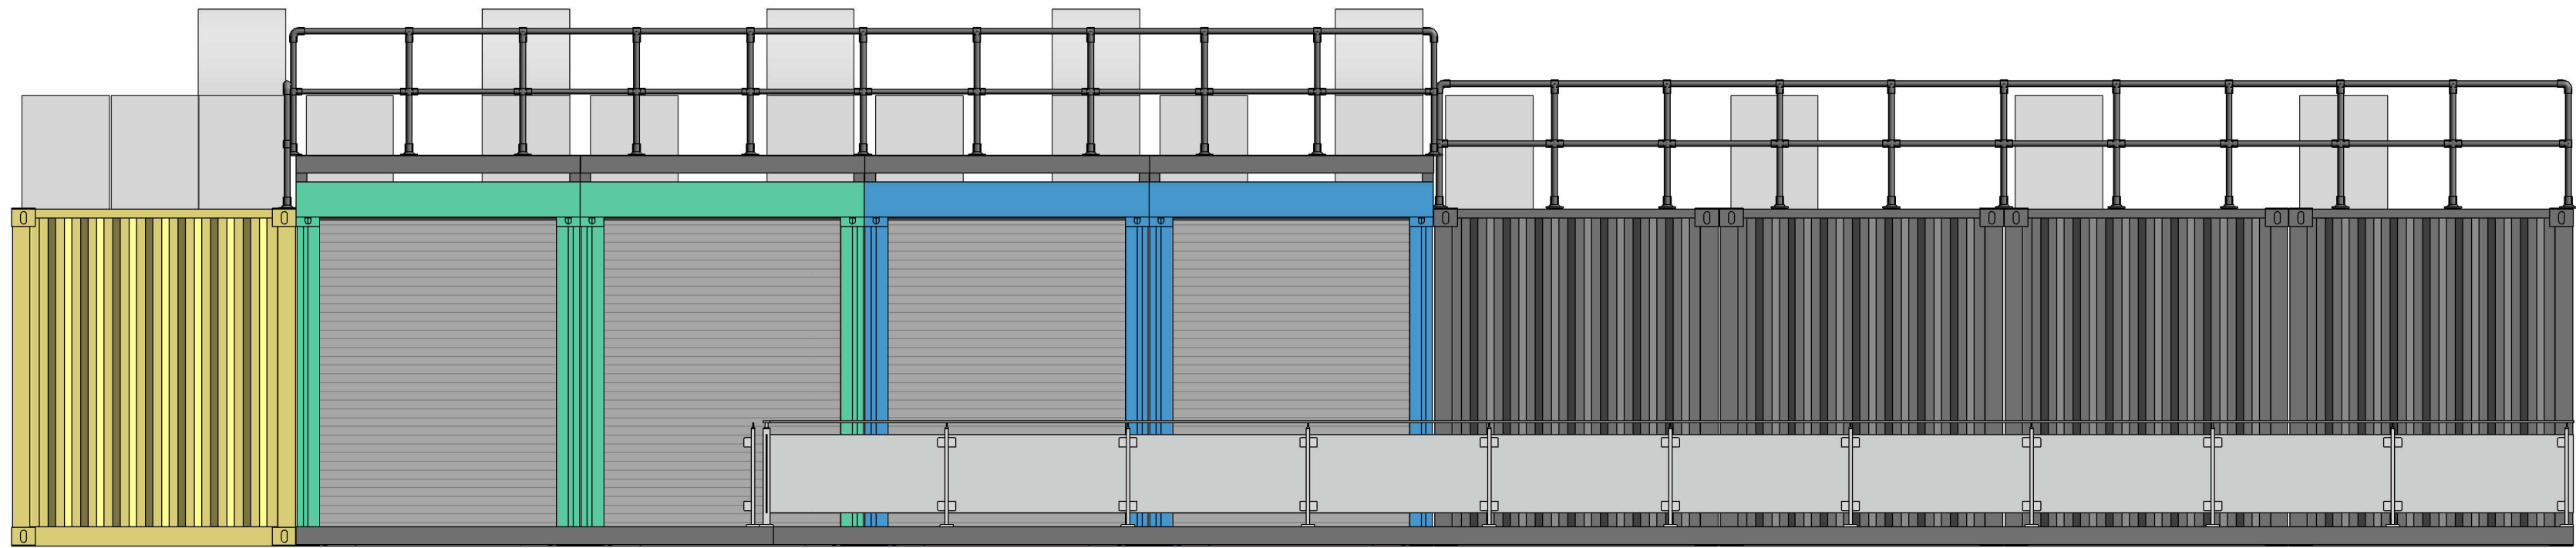

2. Second Floor Part Elevation AA
1:50

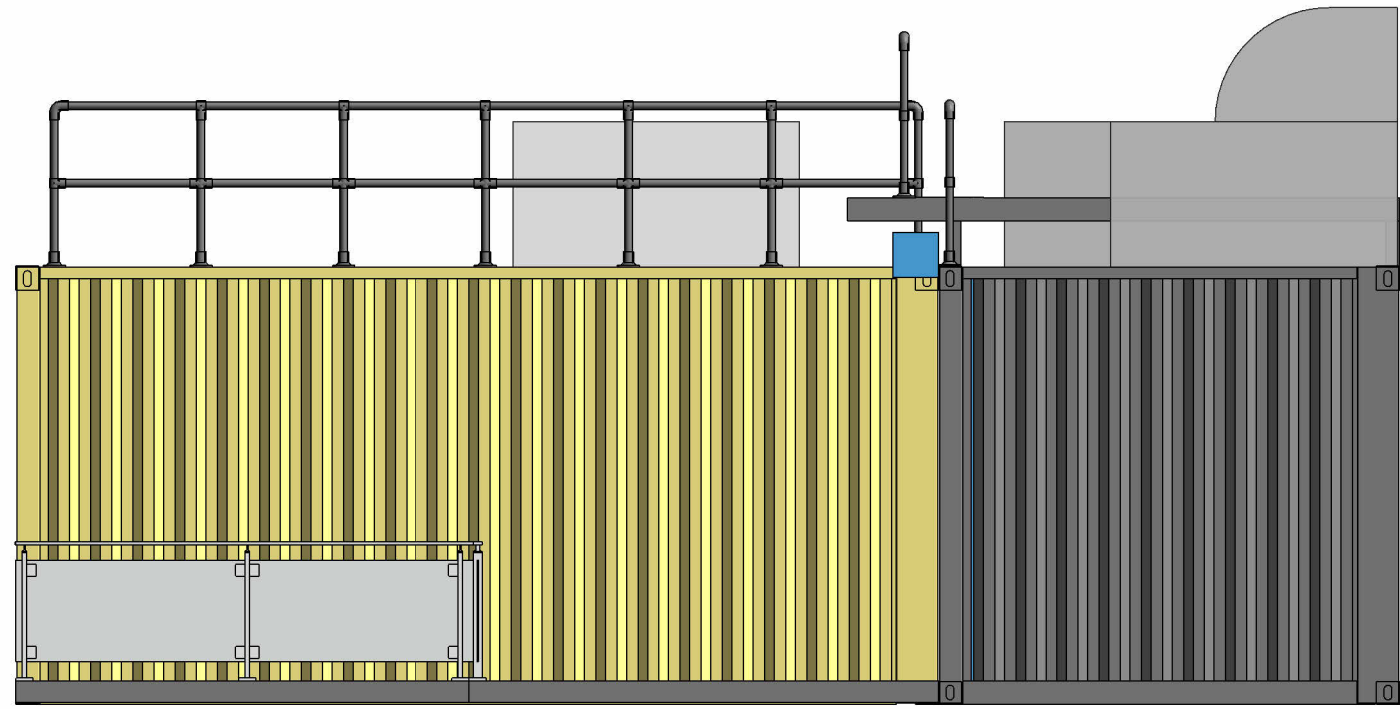

3. Second Floor Part Elevation BB
1:50

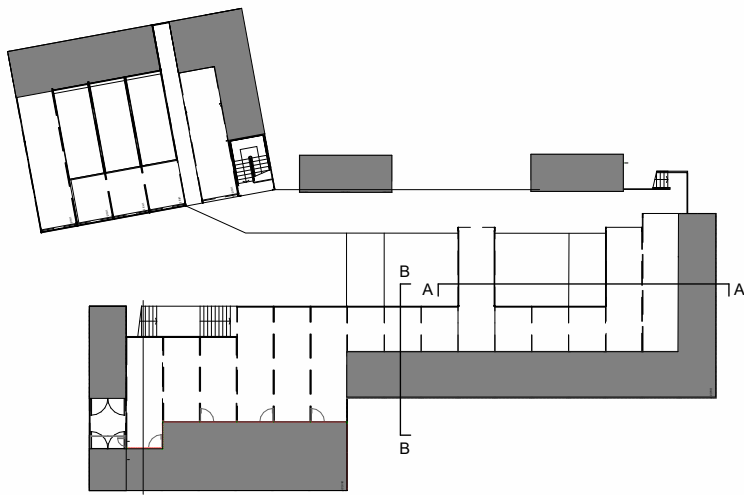

LABTECH

NOTES:
Drawings to be read in conjunction with all other architectural & design consultant information.
Site dimensions are to be confirmed on site by contractor or joiner prior to construction.
Do not scale from this drawing.

PROJECT Buckstreet Market			
TITLE Second Floor Gantry Details			
DATE: 05/12/2022	SCALE: 1:50	SIZE: A1	DRAWN BY: SE
PROJECT REF: BSM	DRAWING NUMBER: A110a	REVISION	

