
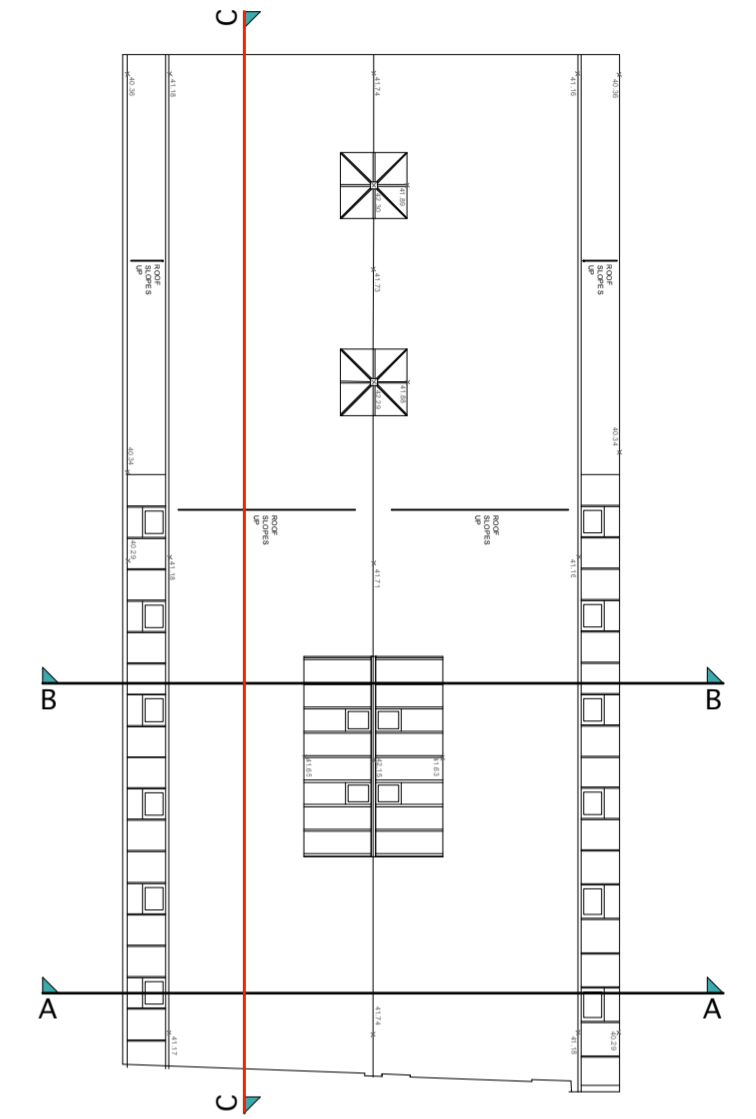


NOTE:
Layout based on survey information

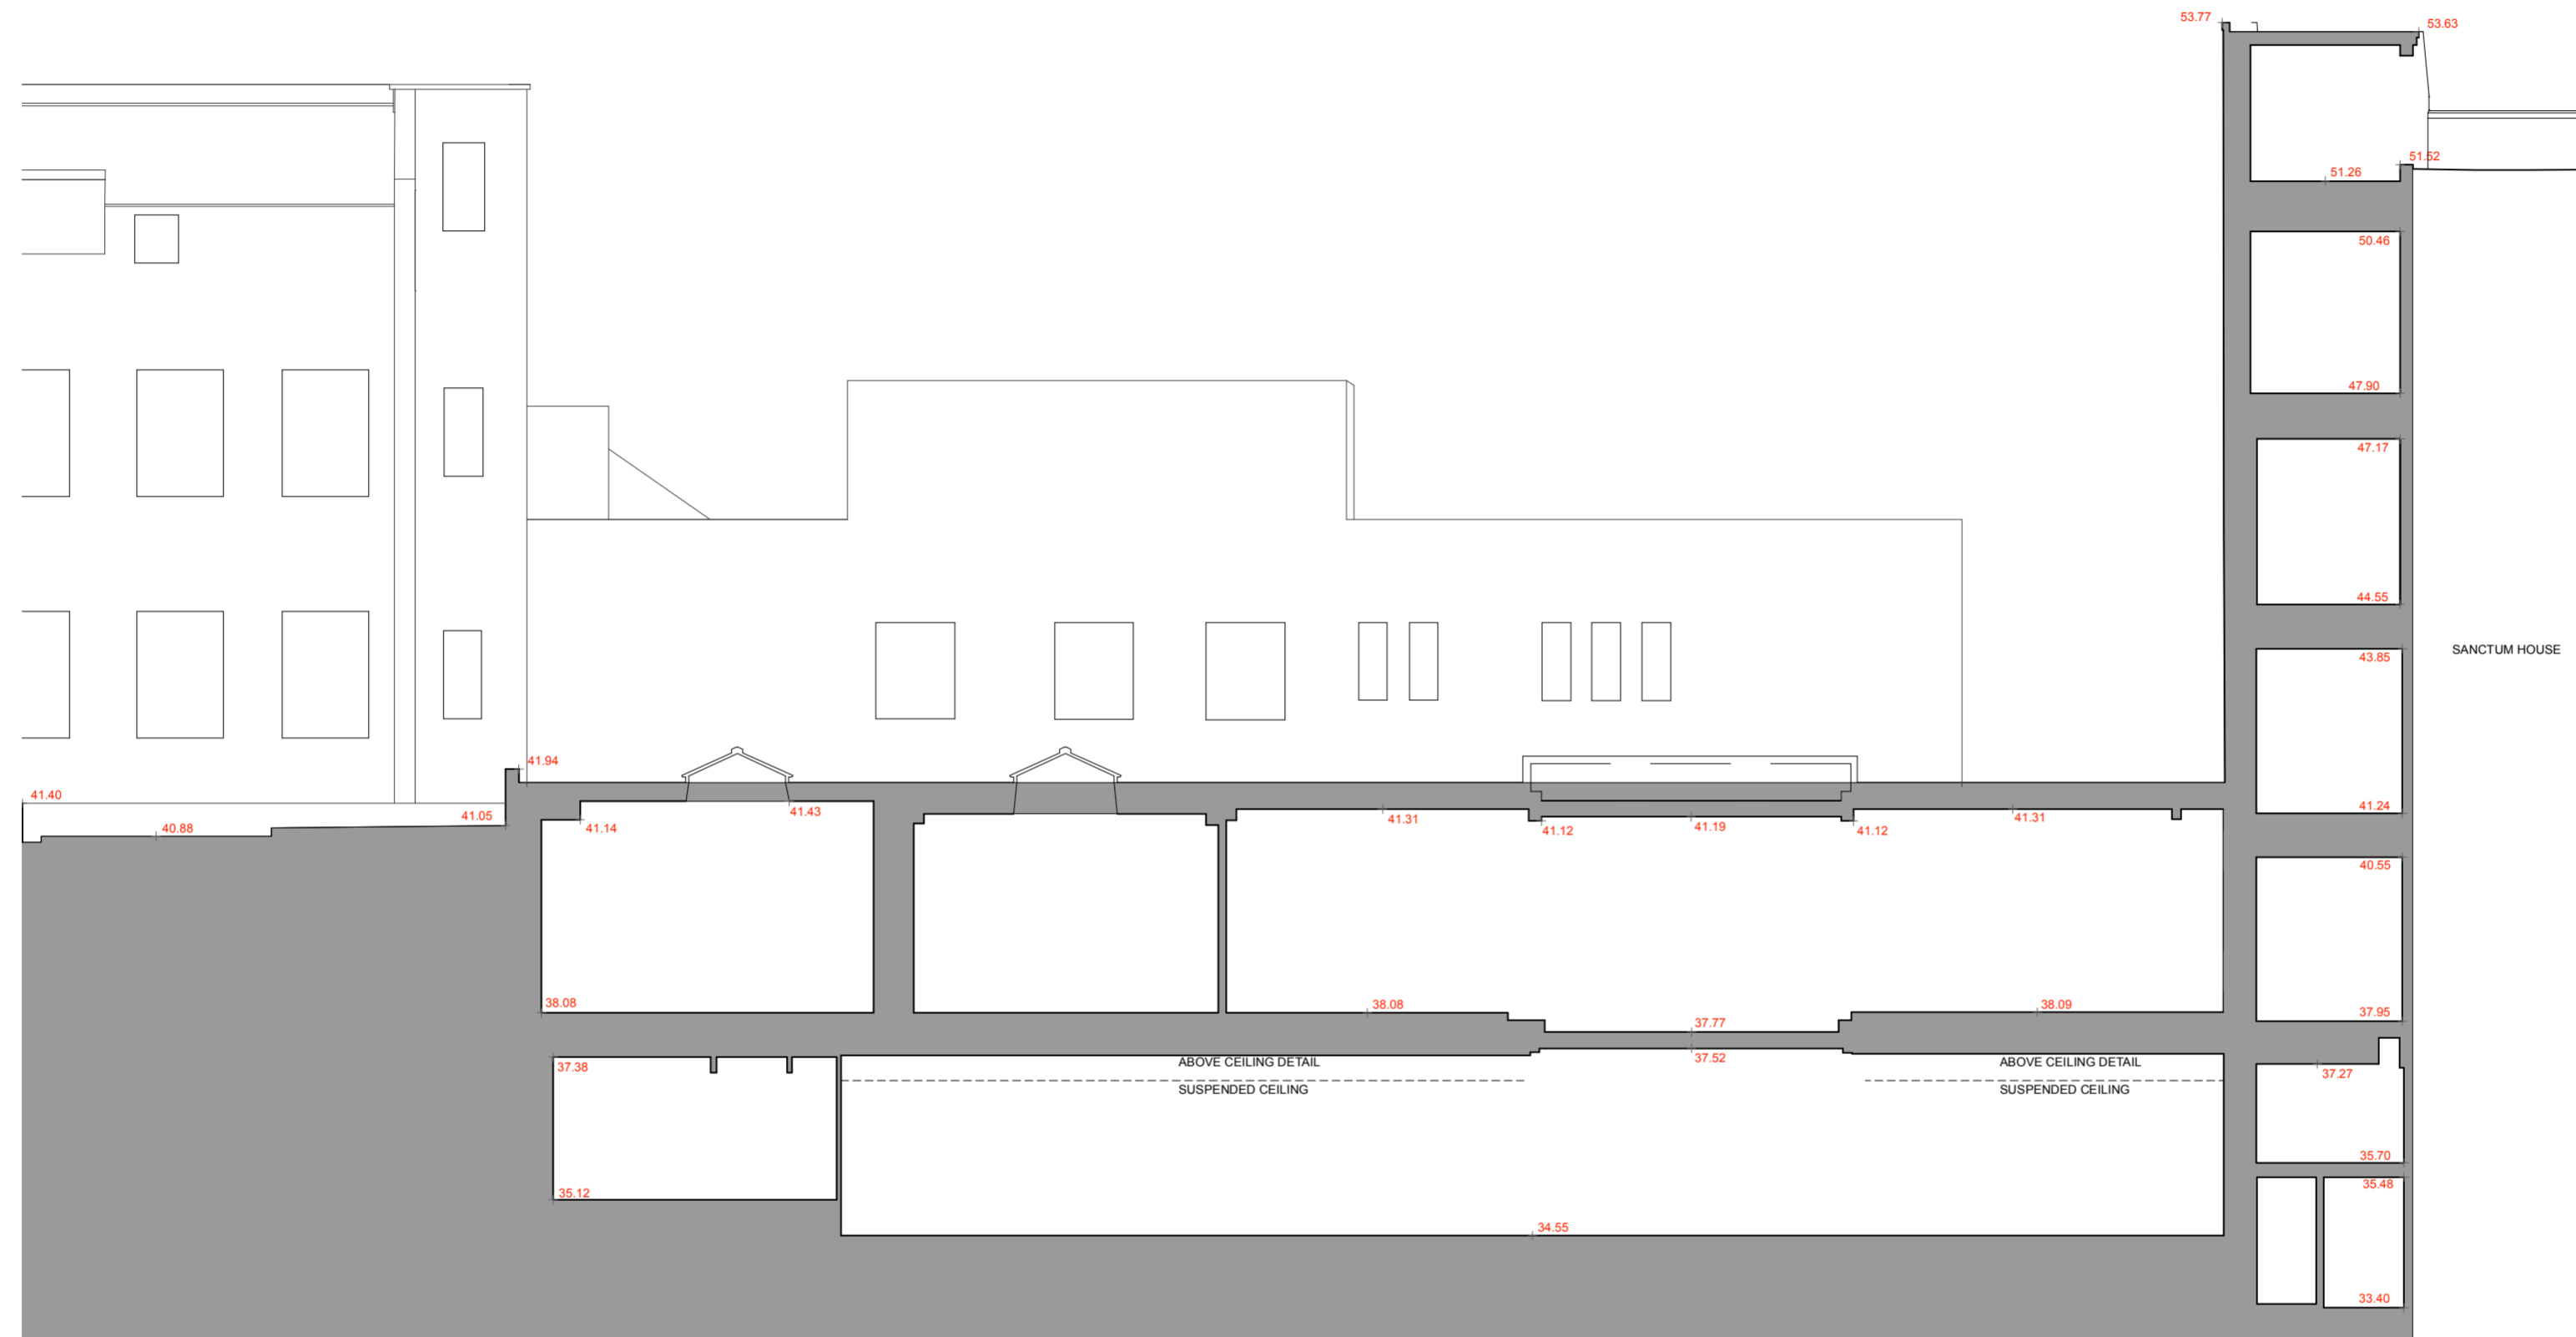

Datum 20.00m AOD

SECTION C-C

SECTION CC

04.10.22 Rev A Planning

PLANNING

AP (a.)
alan power | (ARCHITECTS.)

DRAWING
Section CC as existing

PROJECT
264 BELSIZE RD LONDON NW6 4BT

CLIENT
ROXBURG OVERSEAS LIMITED

Alan Power Architects Ltd
13 Needham Road London, W11 2RP
Tel. 020 7229 9375 Fax. 020 7221 4172

A2 1:100 @ A2
1:200 @ A4

DRWG. N°
564 - 08

Rev. A

Scale 1:100 @ A2
1:200 @ A4

Date 3 Oct 2022

Drawn

DO NOT SCALE FROM THIS DRAWING. ALL DIMENSIONS TO BE CHECKED ON SITE AND DISCREPANCIES REPORTED TO ARCHITECT