



NOTE:
Layout based on survey information

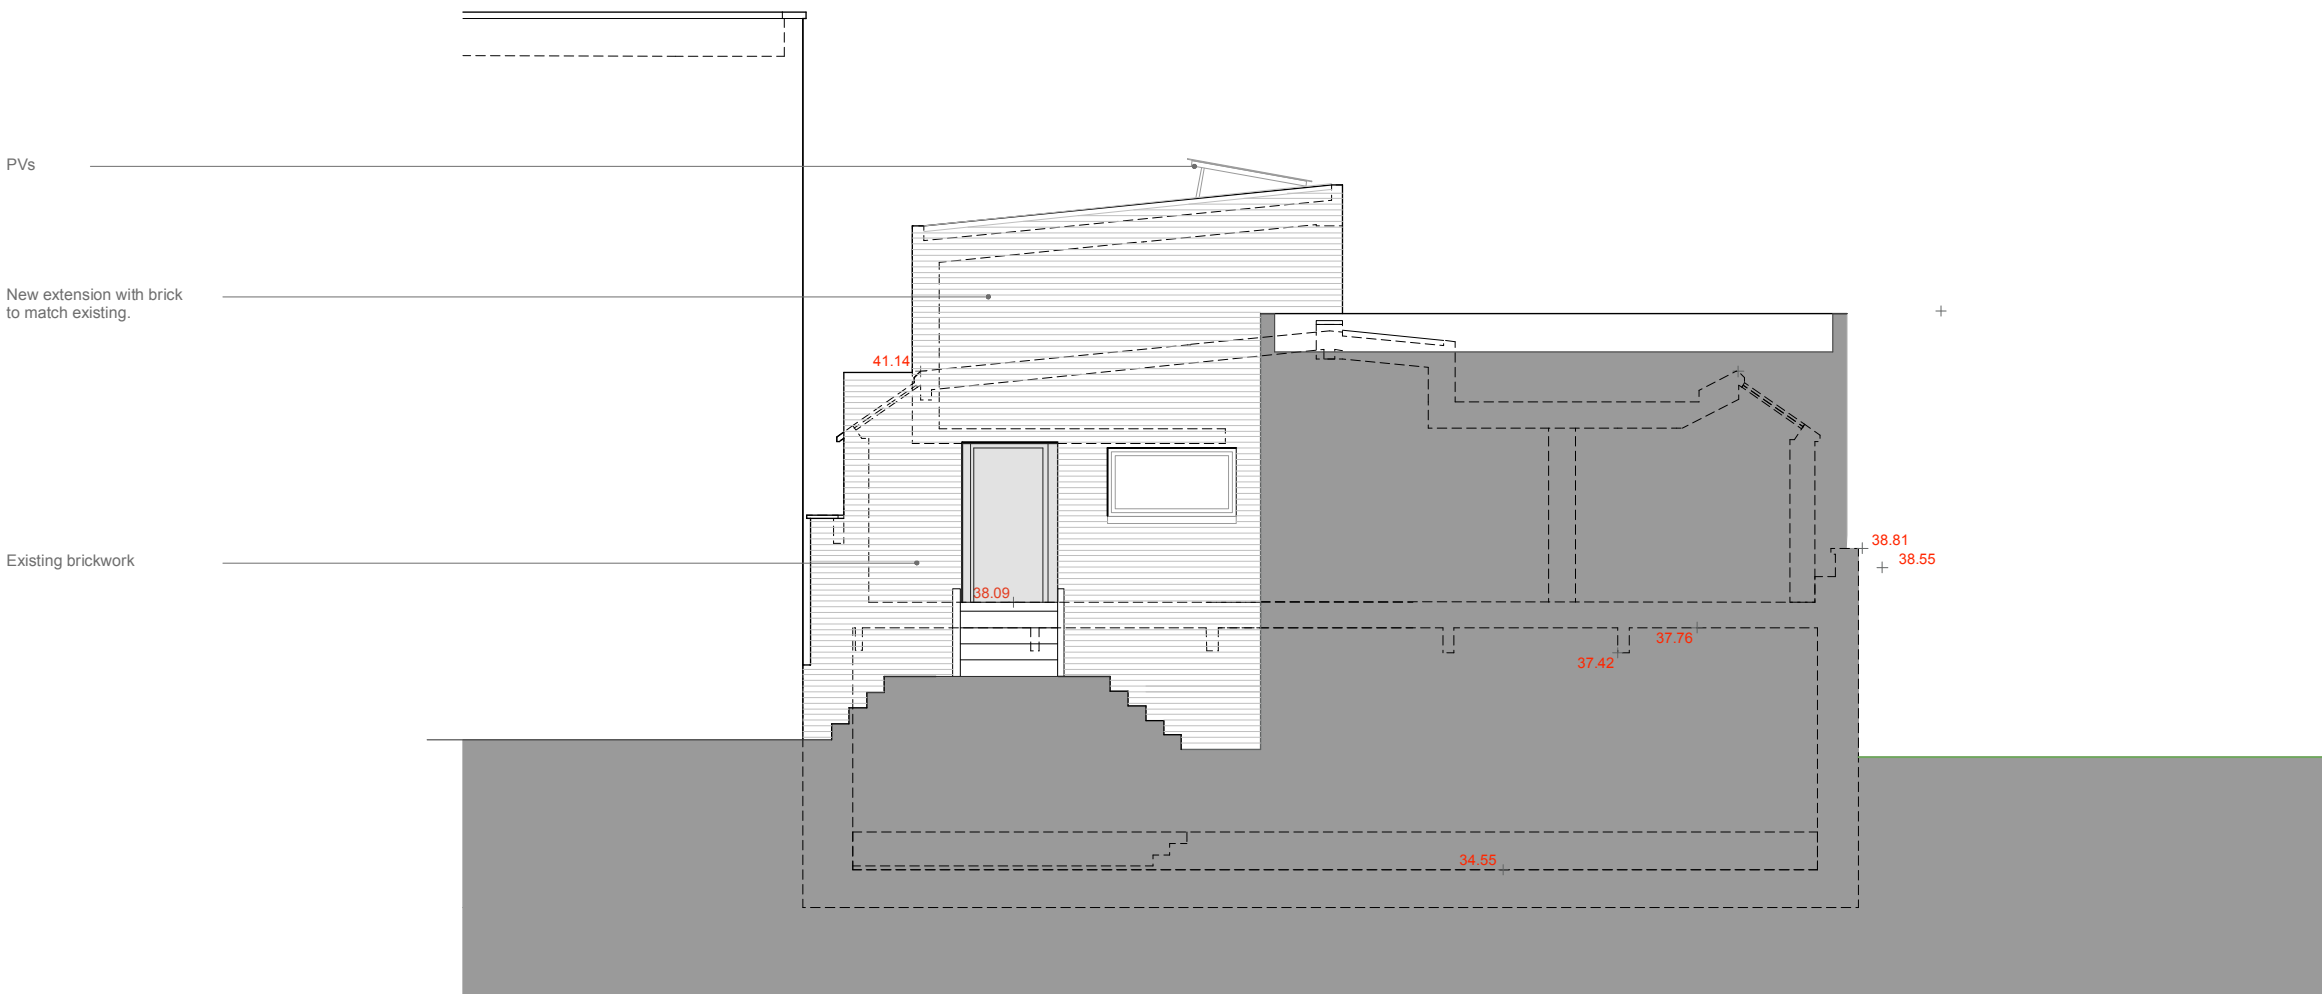

Datum 30.00m AOD

SECTIONAL SIDE ELEVATION F-F

SECTIONAL ELEVATION F-F (EAST)

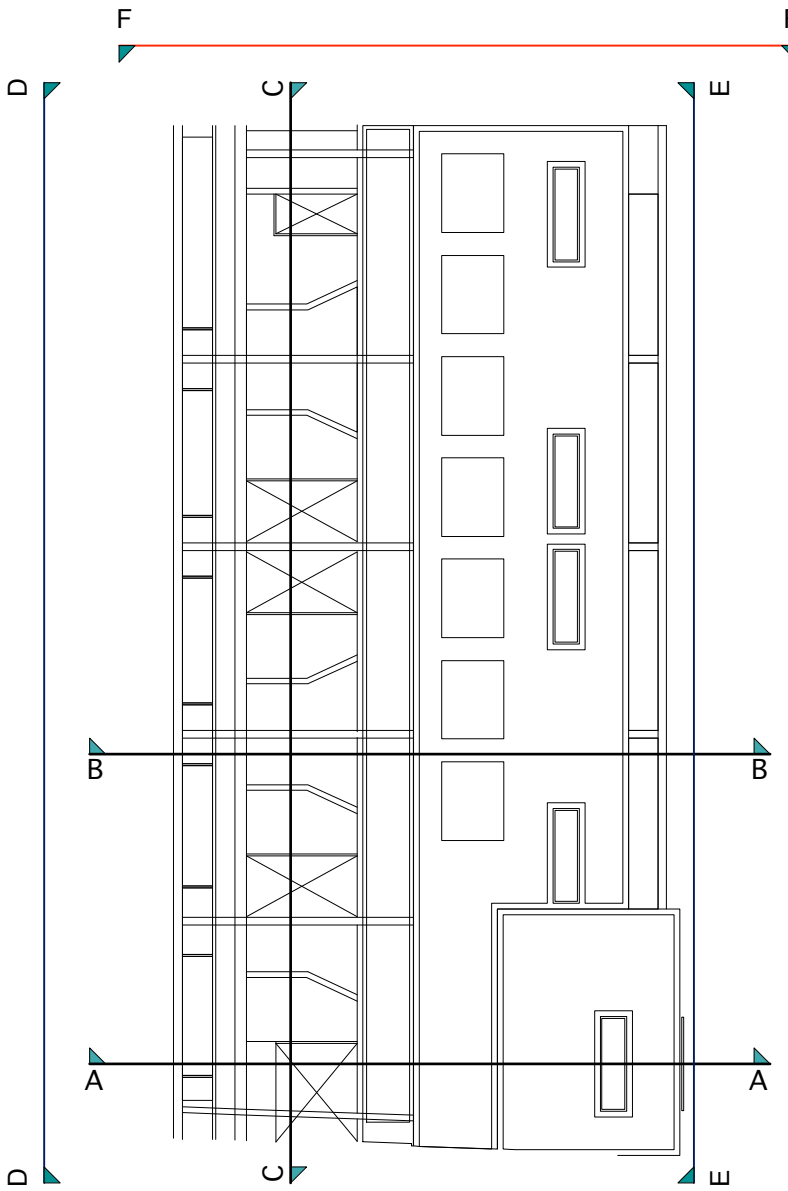

Key Plan



PLANNING



alan power | (ARCHITECTS.)

Alan Power Architects Ltd
13 Needham Road London, W11 2RP
Tel: 020 7229 9375 Fax: 020 7221 4172

DRAWING
Proposed Sectional Elevation F-F

PROJECT
264 BELSIZE RD LONDON NW6 4BT
CLIENT
ROXBURG OVERSEAS LIMITED

A2 1:100 @ A2
1:200 @ A4

DRWG. N°
564 - 113
Rev. A
Scale 1:100 @ A2
1:200 @ A4
Date 3 Oct 2022
Drawn