



FRONT ELEVATION



REAR ELEVATION

WILLIAM TOZER

associates

RIBA chartered practice

NZIA practice

UK | EU | AU | NZ | USA

42-44 New House 67-68 Hatton Garden London EC1N 8JY

t +44 (0)20 7404 0675

enquiries@williamtozerassociates.com

www.williamtozerassociates.com

0

1

2

3

4m

F	stage 3: Developed Design -issued for information -client -council	02.12.22
E	stage 3: Developed Design -issued for information -client -council	17.11.22
E	stage 3: Developed Design -issued for information -client -council	15.11.22
D	stage 3: Developed Design -issued for information -client -council	05.11.22
D	stage 3: Developed Design -issued for information -client -council	15.11.22
C	stage 2: Developed Design -issued for information -client -council	13.05.22
B	stage 2: Concept Design -issued for information -client	09.05.22
A	stage 2: Concept Design -issued for information -client	14.03.22
-	stage 2: Concept Design -issued for information -client	07.03.22

Rev

Date

DRAWING STATUS

INFORMATION

Issued only for purpose indicated

This drawing to be read in conjunction with all consultants information.

All dimensions to be checked on site.
Do not scale, except for planning purposes.

This drawing is protected by copyright.

JOB NUMBER

286

JOB TITLE

Key Residence
15 Dartmouth Park Ave, London
NW5 1JL

DRAWING TITLE

Front and Rear Elevations
Proposed

SCALE:

1:100 @ A3 and 1:50 @ A1

DATE:

February 2022

DRAWING NO.

A/02/105

REV

F



WILLIAM TOZER
a s s o c i a t e s

RIBA chartered practice NZIA practice
UK | EU | AU | NZ | USA
42-44 New House 67-68 Hatton Garden London EC1N 8JY
t +44 (0)20 7404 0675
enquiries@williamtozerassociates.com
www.williamtozerassociates.com



E	stage 3: Developed Design -issued for information -client -council	02.12.22
D	stage 3: Developed Design -issued for information -client -council	17.11.22
D	stage 3: Developed Design -issued for information -client -council	15.11.22
C	stage 2: Developed Design -issued for information -client -council	13.05.22
B	stage 2: Concept Design -issued for information -client	09.05.22
A	stage 2: Concept Design -issued for information -client	14.03.22
-	stage 2: Concept Design -issued for information -client	07.03.22

Rev	Date
-----	------

DRAWING STATUS	INFORMATION
Issued only for purpose indicated	
This drawing to be read in conjunction with all consultants information.	
All dimensions to be checked on site. Do not scale, except for planning purposes.	
This drawing is protected by copyright.	

JOB NUMBER	286
JOB TITLE	Kay Residence 15 Dartmouth Park Ave, London NW5 1JL
DRAWING TITLE	Side Elevation Proposed
SCALE:	1:100 @ A3 and 1:50 @ A1
DATE:	February 2022
DRAWING NO.	REV
A/02/106	E



FRONT ELEVATION



REAR ELEVATION

WILLIAM TOZER

associates

RIBA chartered practice

NZIA practice

UK | EU | AU | NZ | USA

42-44 New House 67-68 Hatton Garden London EC1N 8JY

t +44 (0)20 7404 0675

enquiries@williamtozerassociates.com

www.williamtozerassociates.com

0

1

2

3

4m

E	stage 3: Developed Design -issued for information -client -council	17.11.22
D	stage 3: Developed Design -issued for information -client -council	17.11.22
C	stage 3: Developed Design -issued for information -client -council	15.11.22
B	stage 2: Developed Design -issued for information -client -council	13.05.22
A	stage 2: Concept Design -issued for information -client	09.05.22
-	stage 2: Concept Design -issued for information -client	07.03.22

Rev

Date

DRAWING STATUS

INFORMATION

Issued only for purpose indicated

This drawing to be read in conjunction with all consultants information.

All dimensions to be checked on site.
Do not scale, except for planning purposes.

This drawing is protected by copyright.

JOB NUMBER

286

JOB TITLE

Kay Residence
15 Dartmouth Park Ave, London
NW5 1JL

DRAWING TITLE

Front and Rear Elevations w/context
Proposed

SCALE:

1:100 @ A3 and 1:50 @ A1

DATE:


February 2022

DRAWING NO.

A/02/107

REV

E

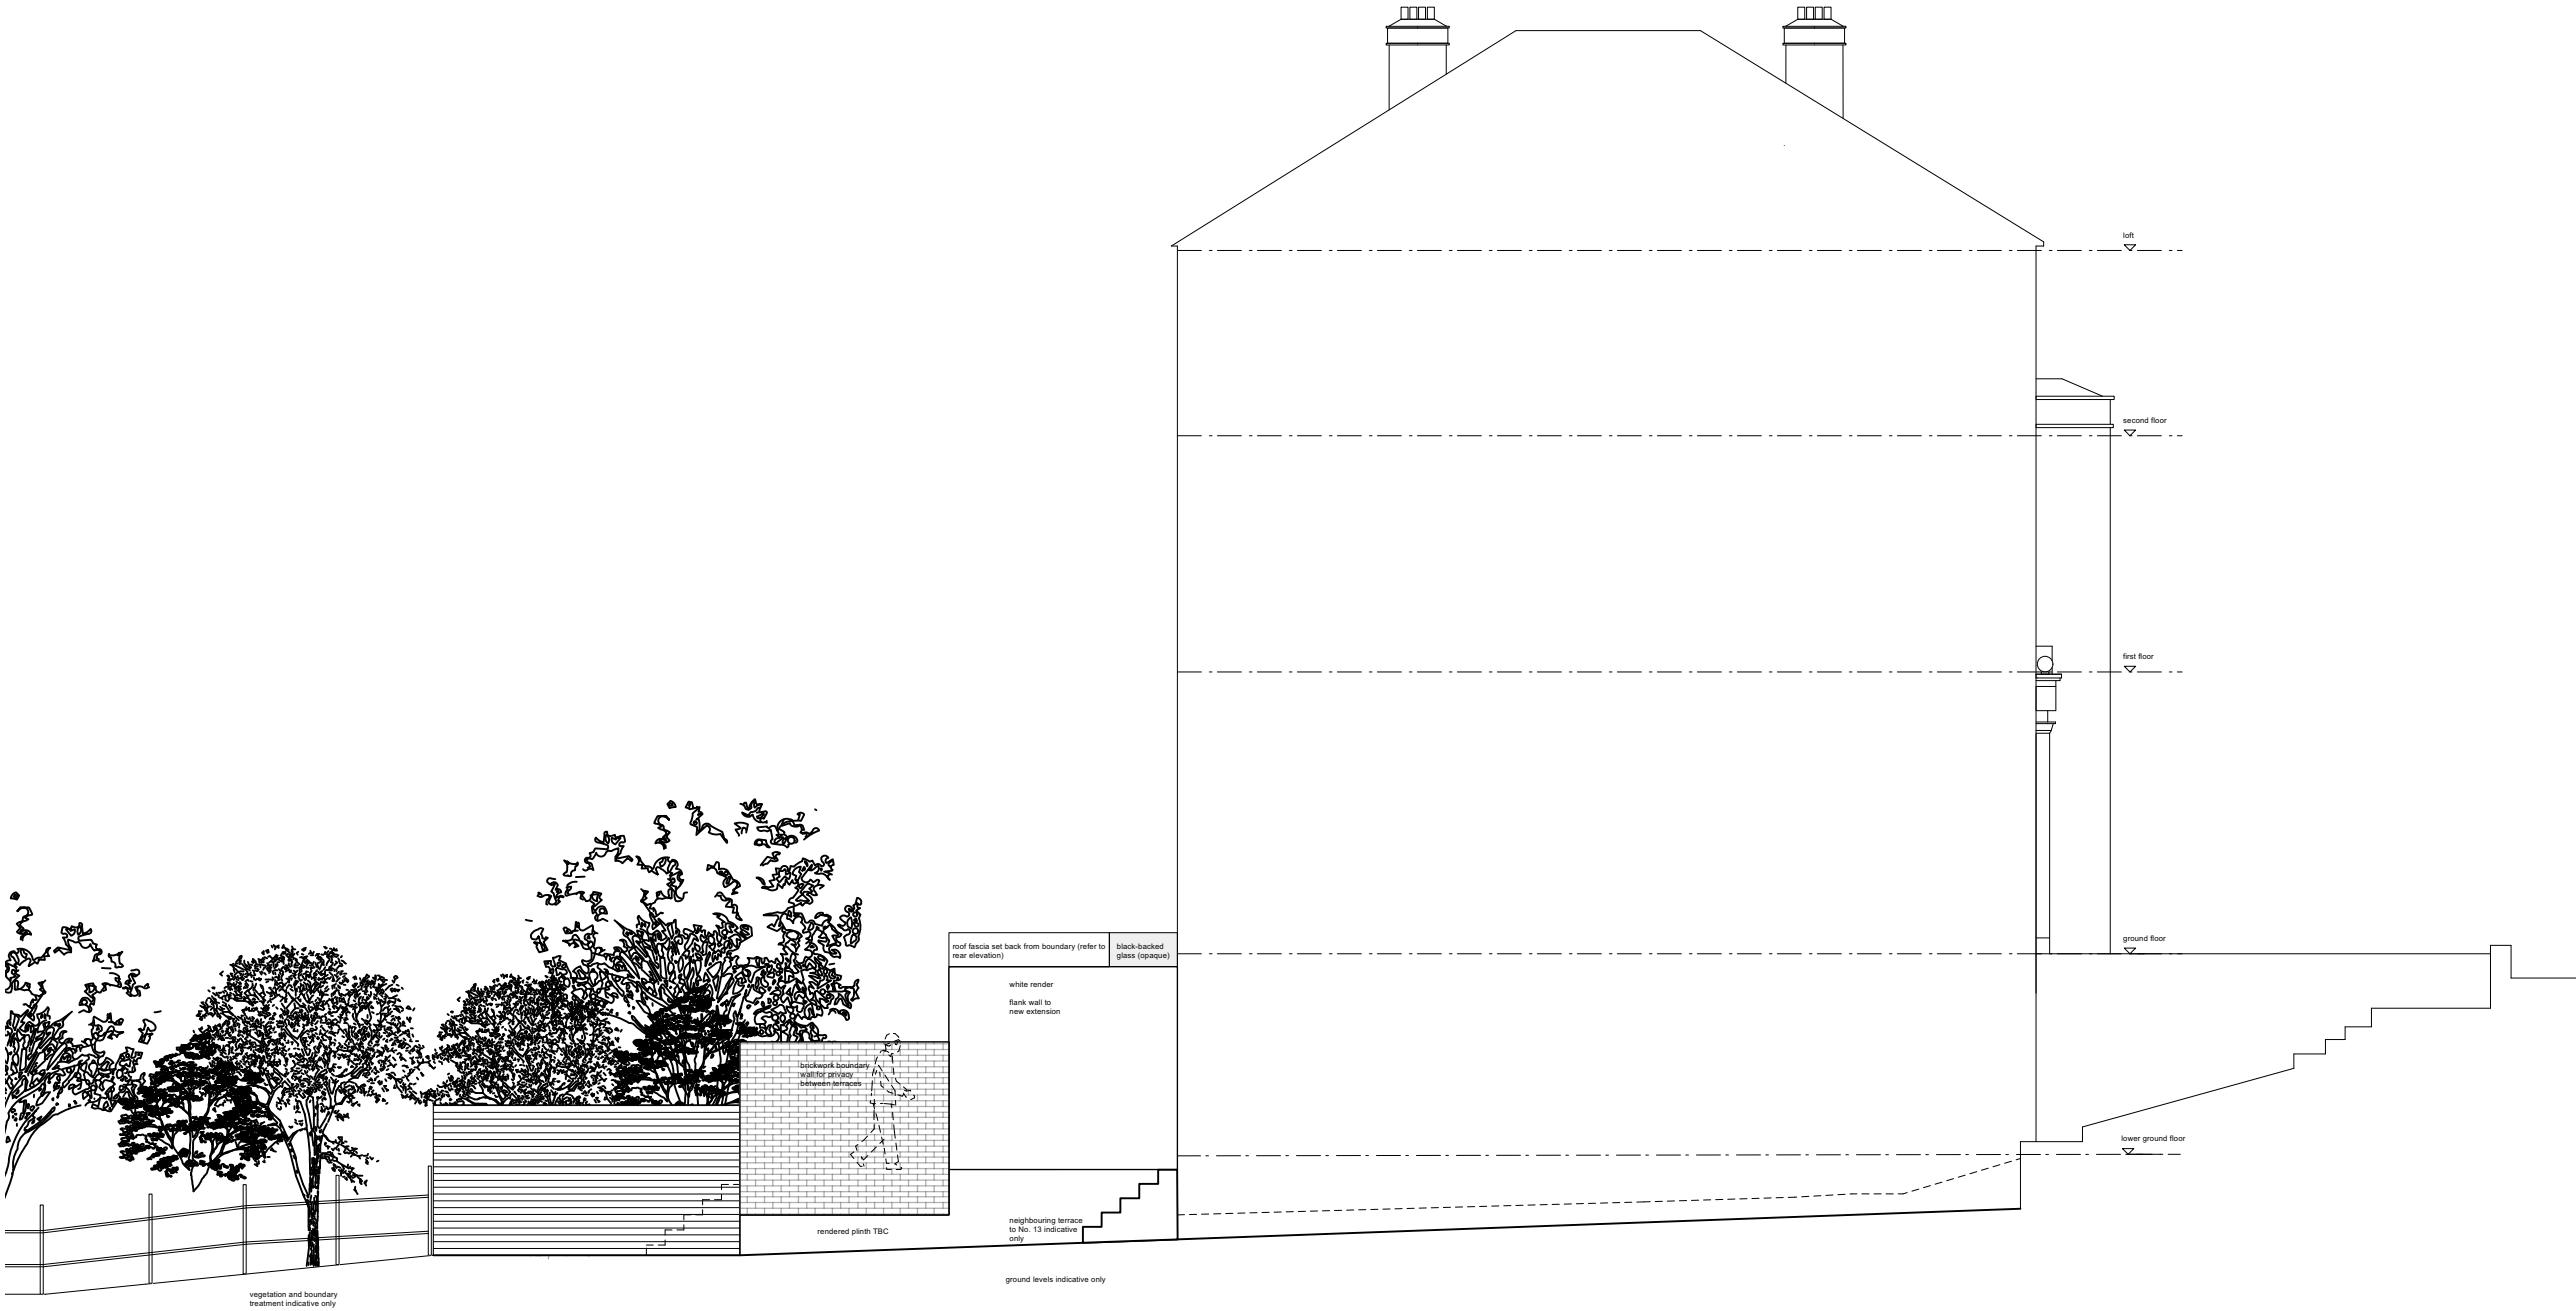

WILLIAM TOZER
a s s o c i a t e s

RIBA chartered practice NZIA practice
UK | EU | AU | NZ | USA
42-44 New House 67-68 Hatton Garden London EC1N 8JY
t +44 (0)20 7404 0675
enquiries@williamtozerassociates.com
www.williamtozerassociates.com



A	stage 3: Developed Design -issued for information -client -council	17.11.22
-	stage 3: Developed Design -issued for information -client -council	17.11.22

Rev	Date
-----	------

DRAWING STATUS **INFORMATION**

Issued only for purpose indicated

This drawing to be read in conjunction with all consultants information.

All dimensions to be checked on site.
Do not scale, except for planning purposes.

This drawing is protected by copyright.

JOB NUMBER	286
JOB TITLE	Kay Residence 15 Dartmouth Park Ave, London NW5 1JL
DRAWING TITLE	Side Elevation (from No. 13) Proposed
SCALE:	1:100 @ A3 and 1:50 @ A1
DATE:	February 2022
DRAWING NO.	A/02/111
REV	A