
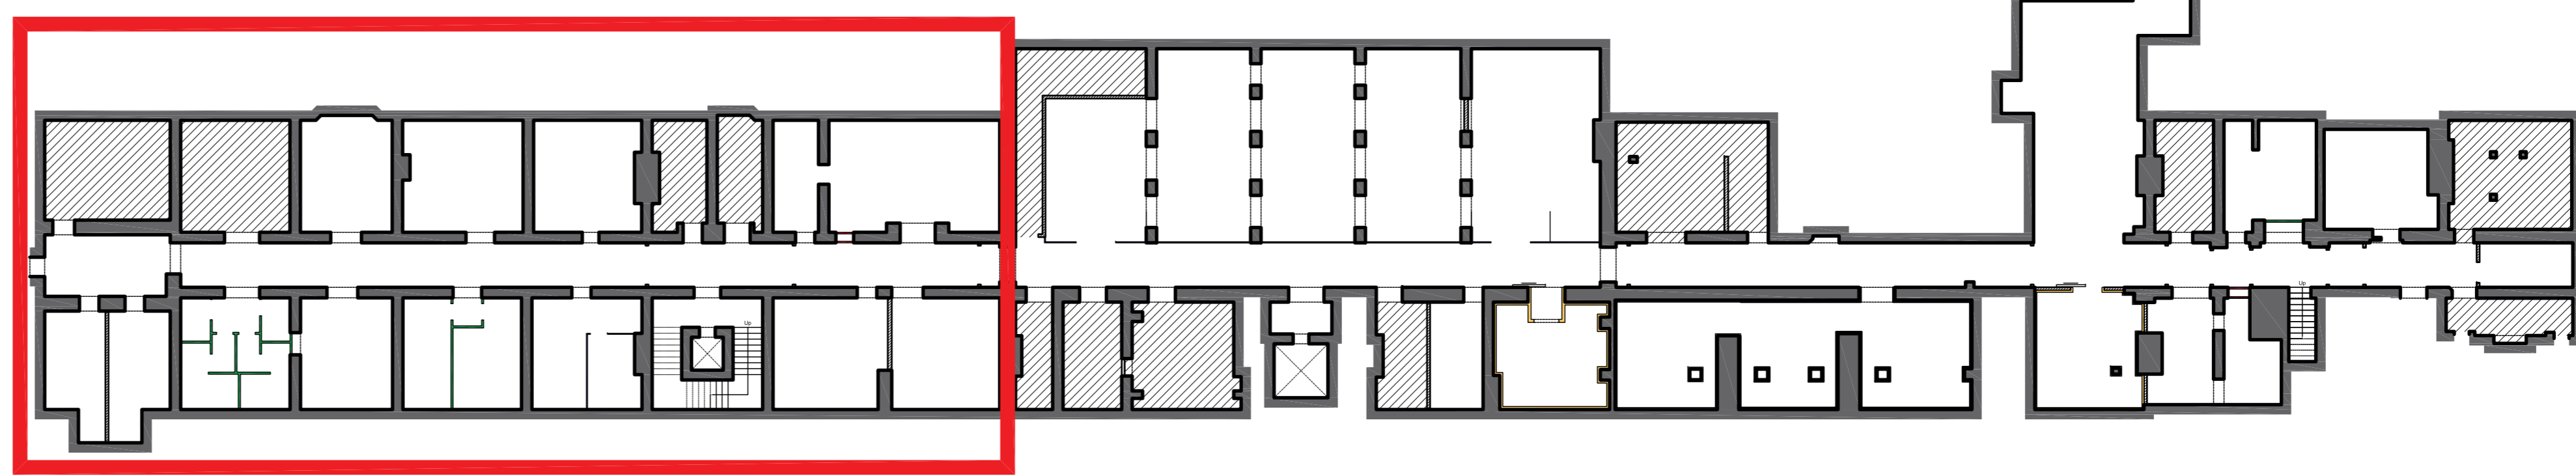


01 PROPOSED FINISHES PLAN SHEET 1 OF 3
Scale 1:50 @ A0

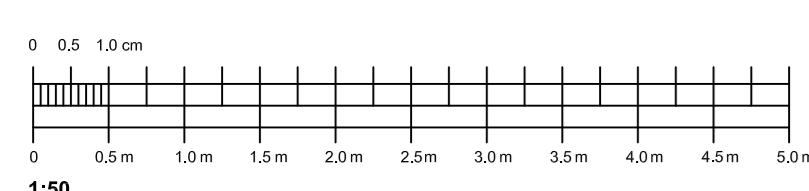

00 DRAWING LOCATION PLAN
Scale 1:250 @ A0

- NEW FLOOR FINISHES LEGEND**
- FT01 Heavy duty vinyl safety flooring - colour 1
NBS ref: M50 150A
 - FT02 Heavy duty vinyl safety flooring - colour 2
NBS ref: M50 150B
 - FT03 Heavy duty vinyl safety flooring - colour 3
NBS ref: M50 150C
 - FT04 Carpet tiles - NBS ref: M50 130A
 - FT05 Freezer panel floor
by specialist cold room contractor
 - *** Stainless steel floor trims between finishes
- NEW WALL LININGS LEGEND**
- WF01 Paint finish, colour RAL 9016 Traffic White
NBS ref: M60 110
 - WF02 FRP hygienic wall
NBS ref: K13 145
 - WF03 Cold room panel wall standard finish
by specialist cold room contractor
- NEW BUMPER RAILS LEGEND**
- BR01 Double bump rail
NBS ref: N10 184
- OTHER LEGEND**
- Area not in scope

no.	date	by	revision details	Ckd	App
1	11/11/22	JW	FOR LISTED BUILDING CONSENT	GO	ASF

STRALA architects
 3rd Floor, 9 Stevenson Square
 Northern Quarter, Manchester, M1 1DB
 Tel: 0161 236 5866
 E: office@strala.co.uk



client
LONDON NORTH EASTERN RAILWAY

NETWORK RAIL TECHNICAL APPROVAL
 AUTHORISED FOR ISSUE:

DESIGNER.....
 CHECKER.....
 AUTHORISER (CRE).....
 DATE.....

APPROVED FOR FORM ???
 CEM.....
 DATE.....

project
ELR: ECM1 MILEAGE: 0m 0ch OS Ref: TQ302830
 LNER CATERING SERVICE CENTRES
 LONDON KINGS CROSS STATION

drawing status
FOR LISTED BUILDING CONSENT

drawing title
Proposed Finishes Plan

drawn by	date	checked by	date
JW	11/11/22	GO	11/11/22
CRE Approved by	date	CEM Reviewed by	date
ASF	11/11/22	RES	11/11/22

Network Rail dwg no. / / revision no. / / sheet no. 1 of 3

consultant dwg no. 2949-01-403-01 scale 1:50 sheet size A0