
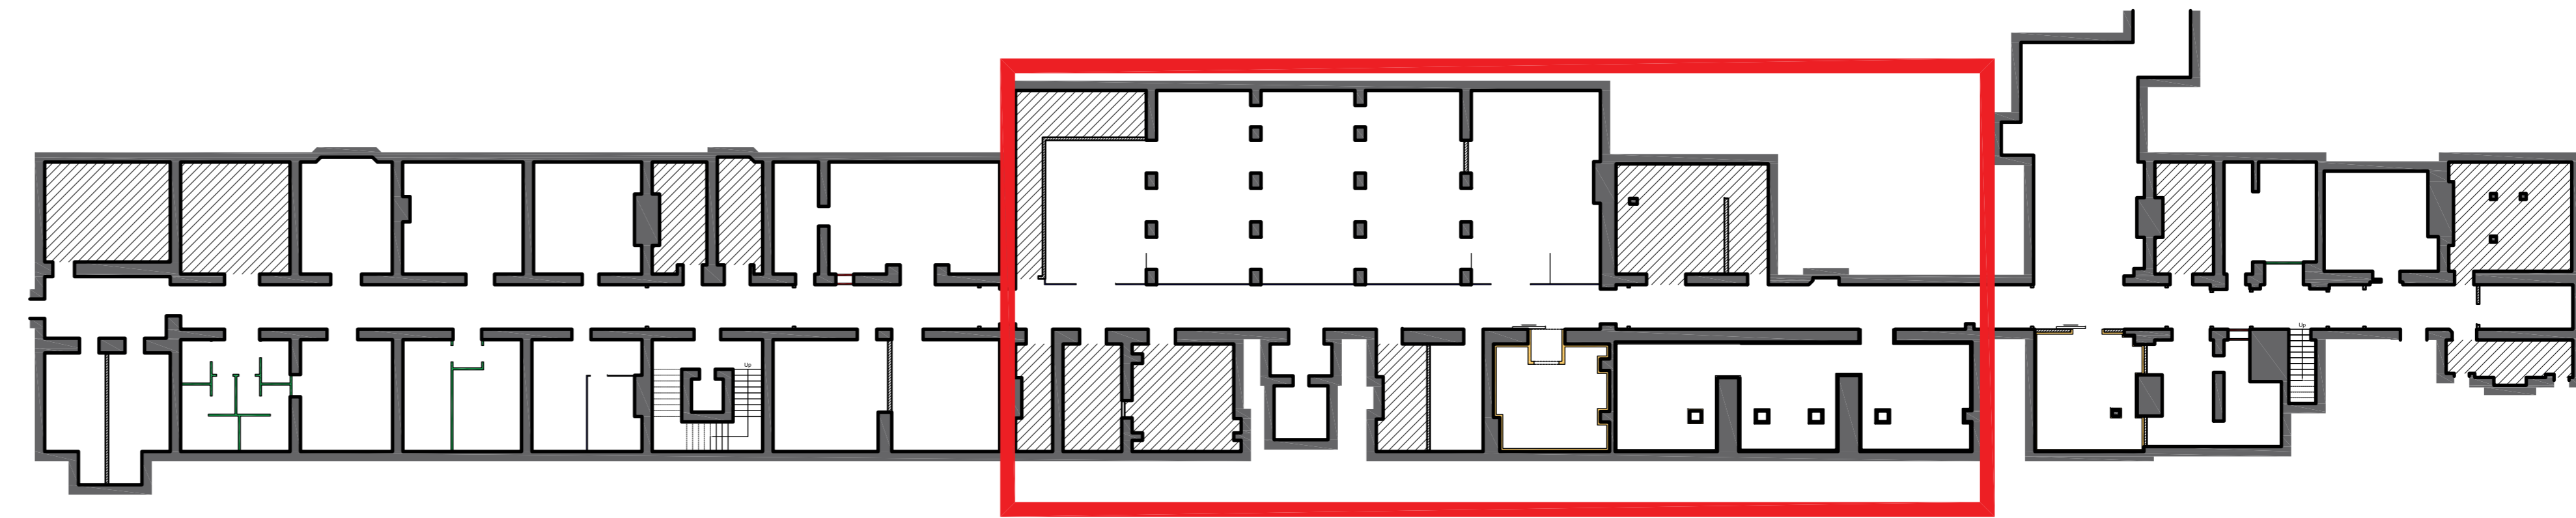


- NEW FLOOR FINISHES LEGEND**
- FT01 Heavy duty vinyl safety flooring - colour 1
NBS ref: M50 150A
 - FT02 Heavy duty vinyl safety flooring - colour 2
NBS ref: M50 150B
 - FT03 Heavy duty vinyl safety flooring - colour 3
NBS ref: M50 150C
 - FT04 Carpet tiles - NBS ref: M50 130A
 - FT05 Freezer panel floor
by specialist cold room contractor
 - *** Stainless steel floor trims between finishes
- NEW WALL LININGS LEGEND**
- WF01 Paint finish, colour RAL 9016 Traffic White
NBS ref: M60 110
 - WF02 FRP hygienic wall
NBS ref: K13 145
 - WF03 Cold room panel wall standard finish
by specialist cold room contractor
- NEW BUMPER RAILS LEGEND**
- BR01 Double bump rail
NBS ref: N10 184
- OTHER LEGEND**
- Area not in scope

02 PROPOSED FINISHES PLAN SHEET 2 OF 3
Scale 1:50 @ A0

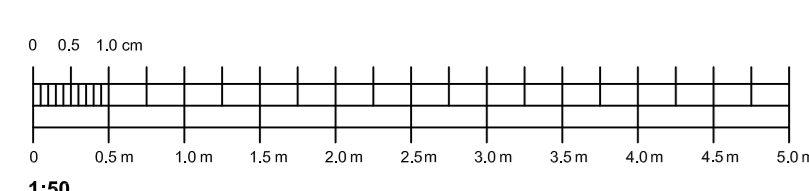

00 DRAWING LOCATION PLAN
Scale 1:250 @ A0

7	11/11/22	JW	FOR LISTED BUILDING CONSENT	GO	ASF
no.	date	by	revision details		Ckd App

STRALA architects
3rd Floor, 9 Stevenson Square
Northern Quarter, Manchester, M1 1DB
Tel: 0161 236 5866
E: office@strala.co.uk

LNER

client
LONDON NORTH EASTERN RAILWAY

NETWORK RAIL TECHNICAL APPROVAL
AUTHORISED FOR ISSUE:
DESIGNER.....
CHECKER.....
AUTHORISER (CRE).....
DATE.....

APPROVED FOR FORM ???
CEM.....
DATE.....

project
ELR: ECM1 MILEAGE: 0m 0ch OS Ref: TQ322830
LNER CATERING SERVICE CENTRES
LONDON KINGS CROSS STATION

drawing status
FOR LISTED BUILDING CONSENT

drawing title
Proposed Finishes Plan

drawn by	date	checked by	date
JW	11/11/22	GO	11/11/22

CRE Approved by	date	CEM Reviewed by	date
ASF	11/11/22	RES	11/11/22

Network Rail dwg no.	revision no.	sheet no.
	/	2 of 3

consultant dwg no.	scale	sheet size
2949-01-403-02	1 : 50	A0