



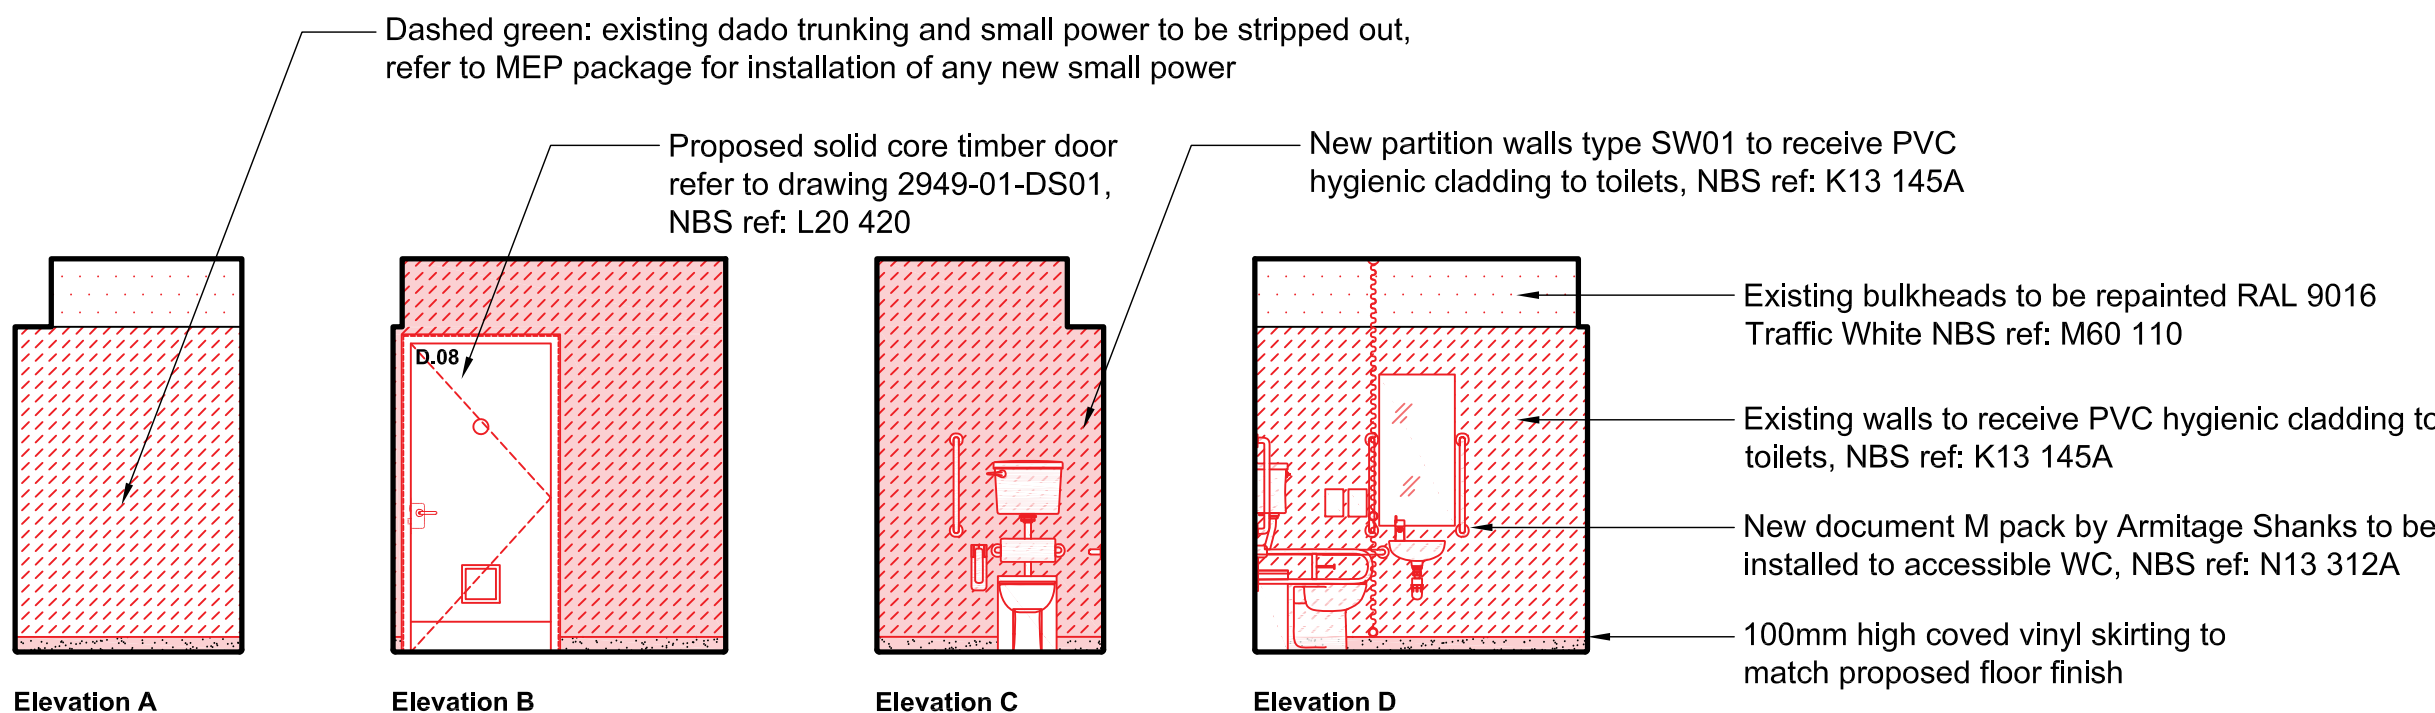


13 PROPOSED INTERNAL ELEVATIONS - 01.11 ACCESSIBLE WC

Scale 1:50 @ A0

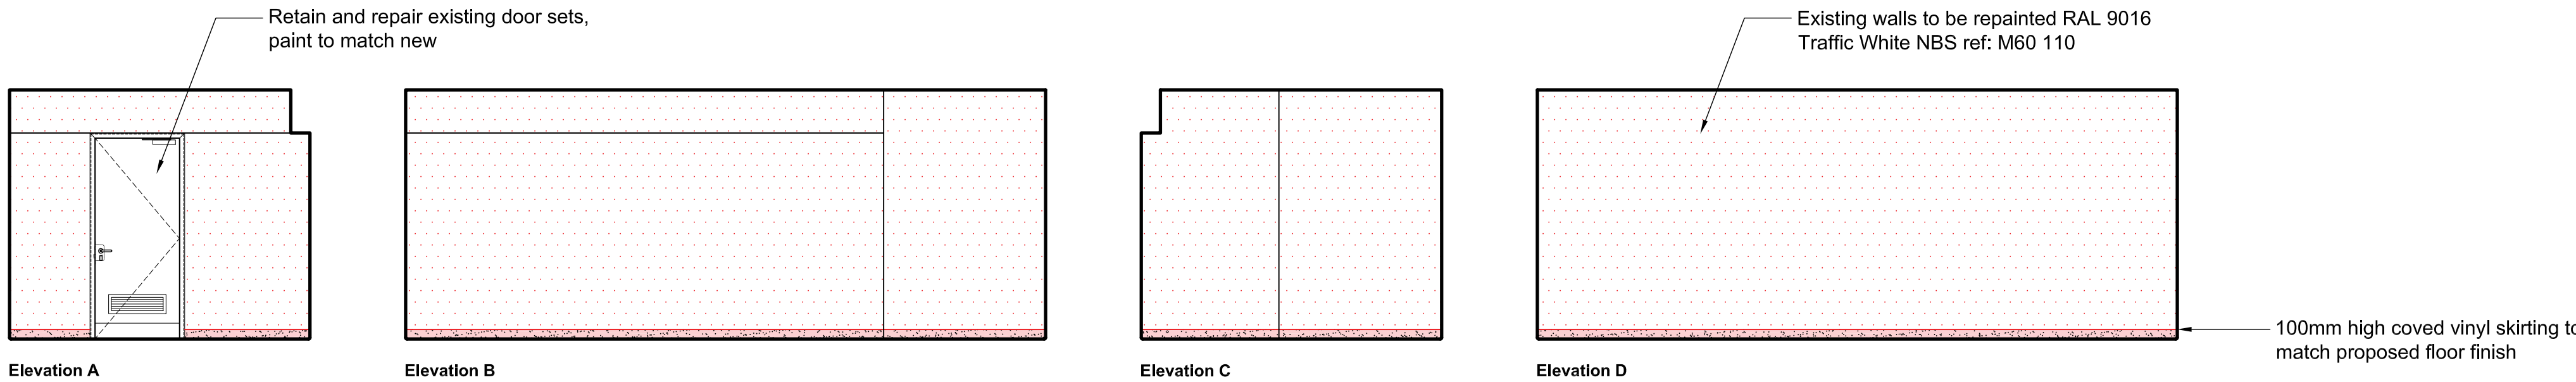


14 PROPOSED INTERNAL ELEVATIONS - 01.12 FEMALE LOCKER ROOM

Scale 1:50 @ A0

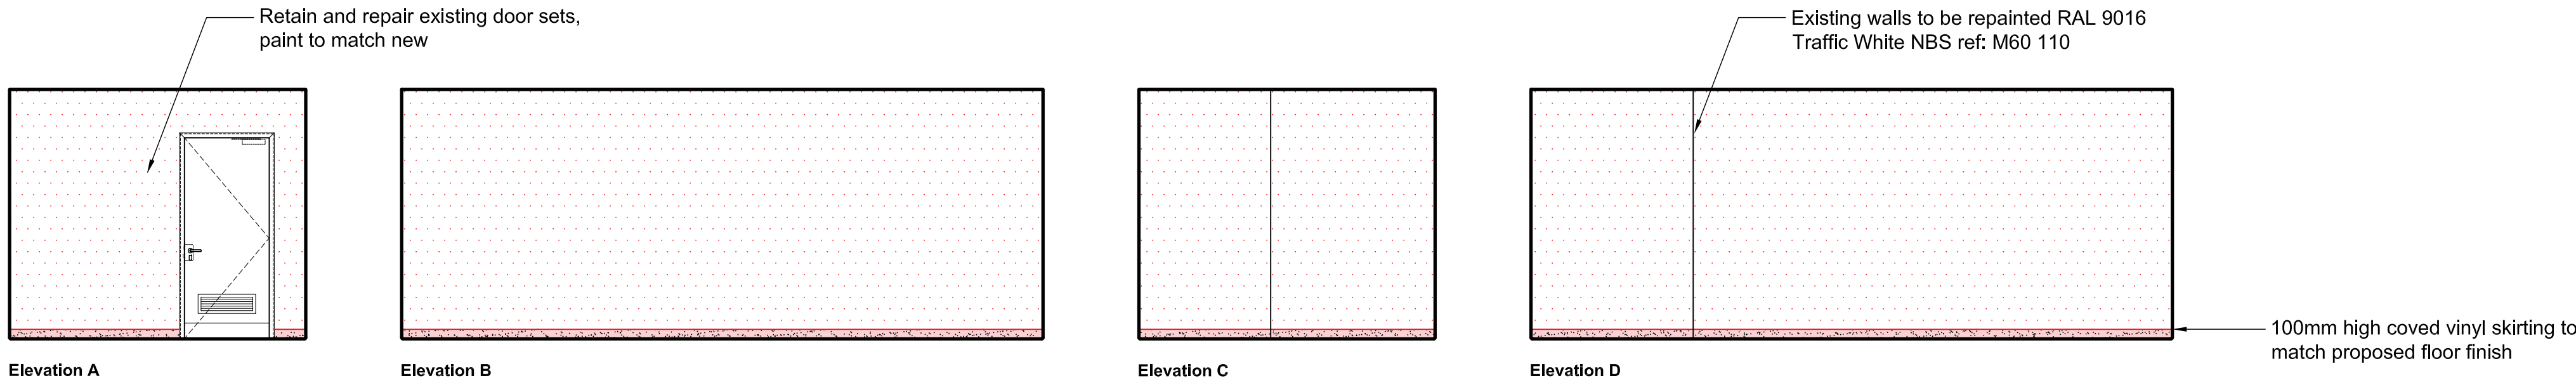


15 PROPOSED INTERNAL ELEVATIONS - 01.13 MALE LOCKER ROOM

Scale 1:50 @ A0

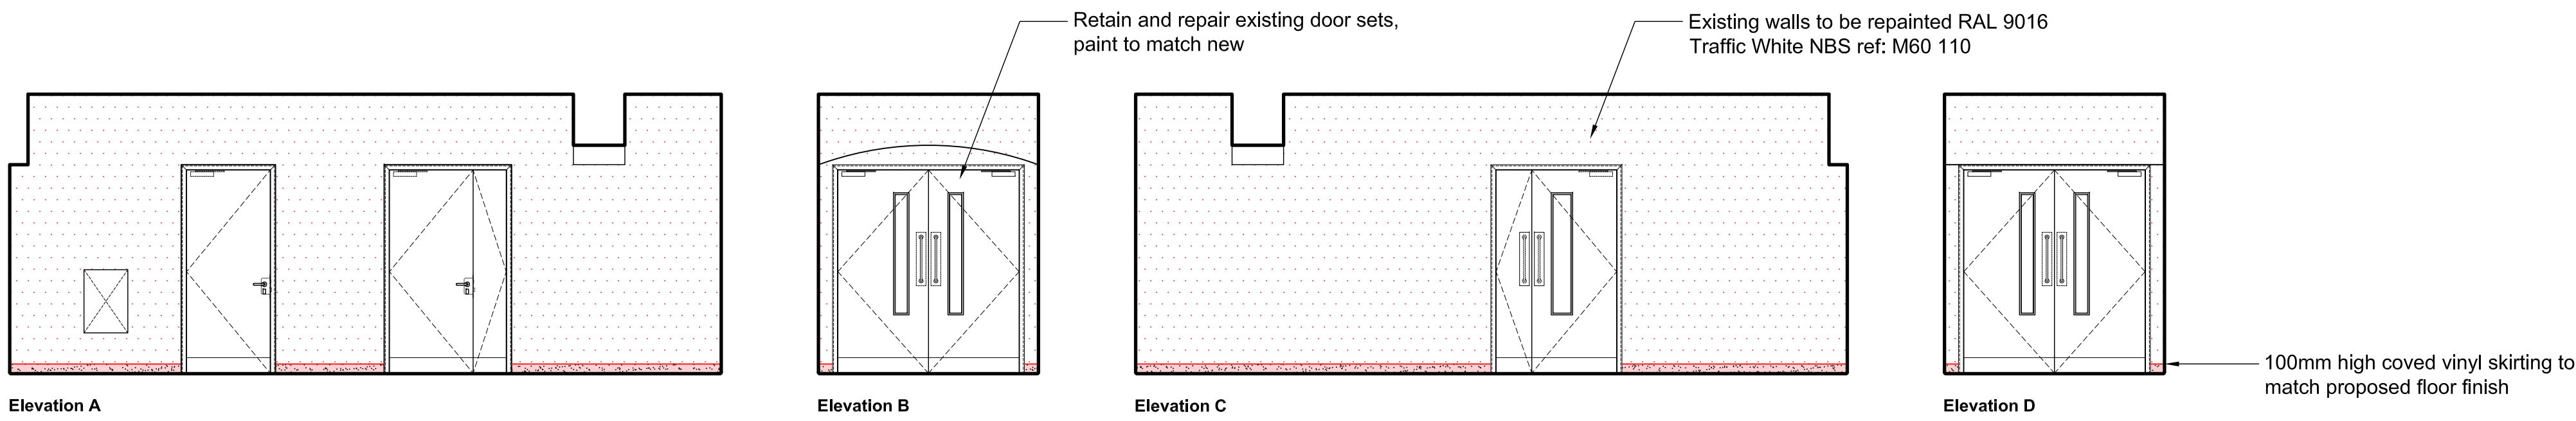


16 PROPOSED INTERNAL ELEVATIONS - 02 CORRIDOR

Scale 1:50 @ A0

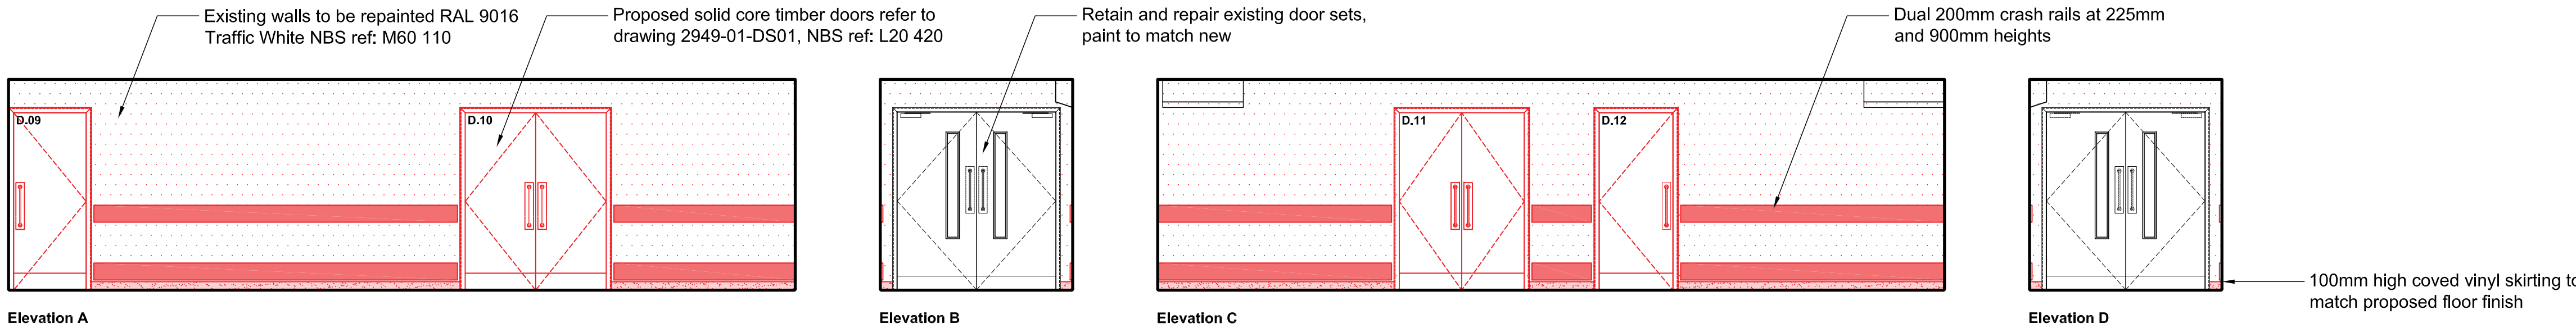


17 PROPOSED INTERNAL ELEVATIONS - 03 CORRIDOR

Scale 1:50 @ A0

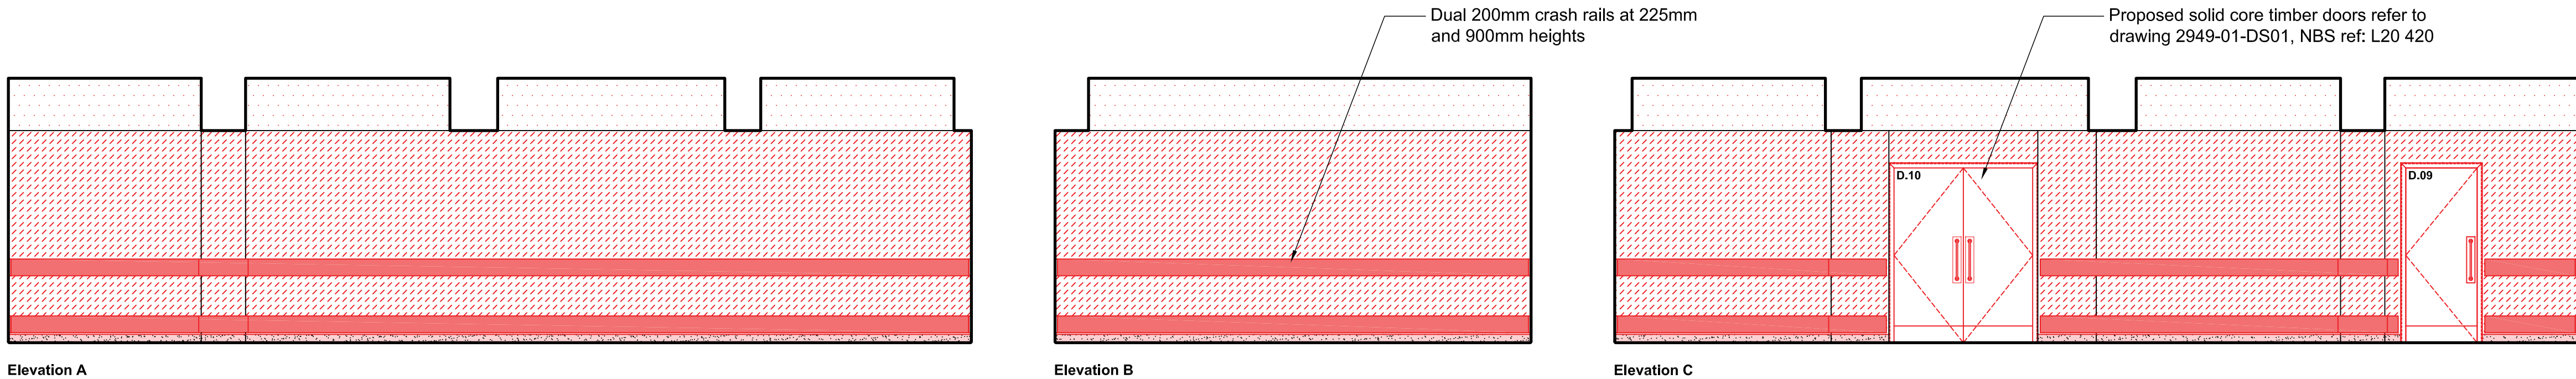

18 PROPOSED INTERNAL ELEVATIONS - 03.01 WASH PLANT

Scale 1:50 @ A0

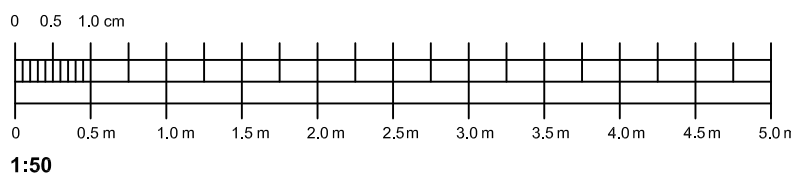

© 2011/12/22. Use limited drawings only. Contractor to check all dimensions before commencement of works. This drawing is copyright. This drawing is to be used as a guide only - not as a final design. This drawing must only be used for the purpose for which it is supplied.

PROPOSED INTERNAL ELEVATIONS LEGEND

- Demolition / strip-out works
- Proposed works
- Existing walls to receive paint finish WF01
- Proposed walls to receive paint finish WF01
- Existing walls to receive hygienic wall finish WF02
- Proposed walls to receive hygienic wall finish WF02
- Proposed cold room panel walls WF03
- Proposed metal mesh walls SW04
- Proposed bump rail BR01

/	11/11/22	JW	FOR LISTED BUILDING CONSENT	GO	ASF
no.	date	by	revision details	Ckd	App

S T R A L A architects
3rd Floor, 9 Stevenson Square
Northern Quarter, Manchester, M1 10B
Tel: 0161 236 5866
E: office@strala.co.uk

LNER

client
LONDON NORTH EASTERN RAILWAY

NETWORK RAIL TECHNICAL APPROVAL
AUTHORISED FOR ISSUE:
DESIGNER.....
CHECKER.....
AUTHORISER (CRE).....
DATE.....

APPROVED FOR FORM ???
CEM.....
DATE.....

project
ELR: ECM1 MILEAGE: 0m 0ch OS Ref: TQ302830
LNER CATERING SERVICE CENTRES
LONDON KINGS CROSS STATION

drawing status
FOR LISTED BUILDING CONSENT

drawing title

Proposed Internal Elevations
Sheet 3 of 7

drawn by	date	checked by	date
JW	11/11/22	GO	11/11/22

CRE Approved by	date	CEM Reviewed by	date
ASF	11/11/22	RES	11/11/22

Network Rail dwg no.	revision no.	shd no.
/	/	3 of 7

consultant dwg no.	scale	shd size
2949-01-406-03	1 : 50	A0