




24 PROPOSED INTERNAL ELEVATIONS - 04.03 AMBIENT STORE
Scale 1:50 @ A0

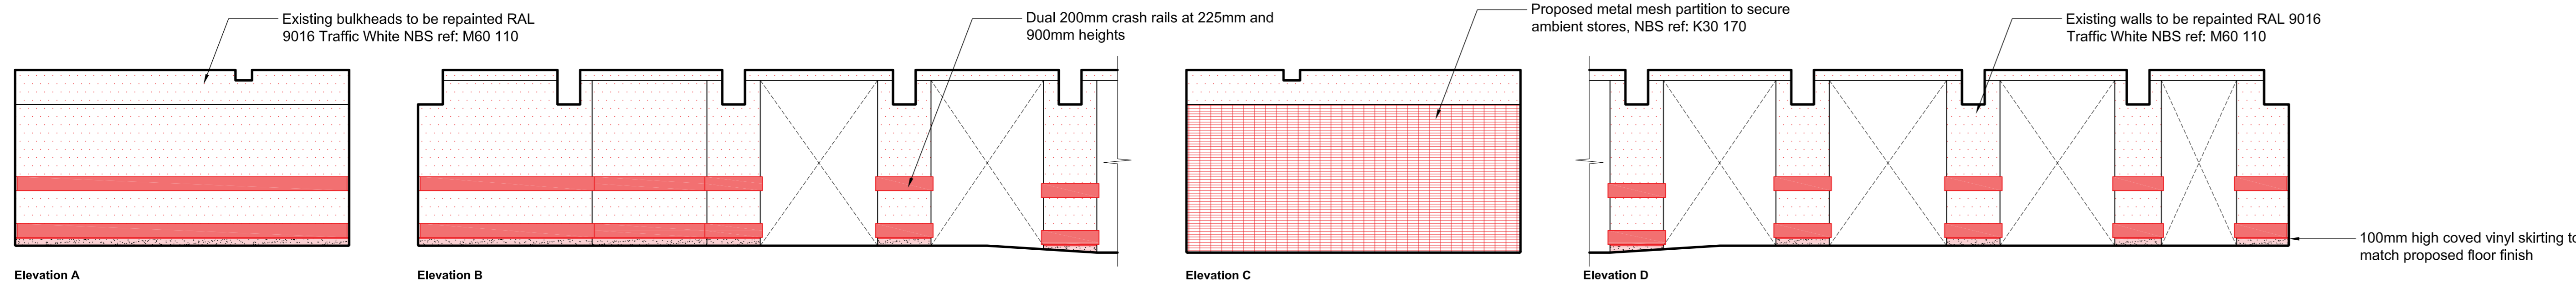


25 PROPOSED INTERNAL ELEVATIONS - 04.04 AMBIENT STORE
Scale 1:50 @ A0

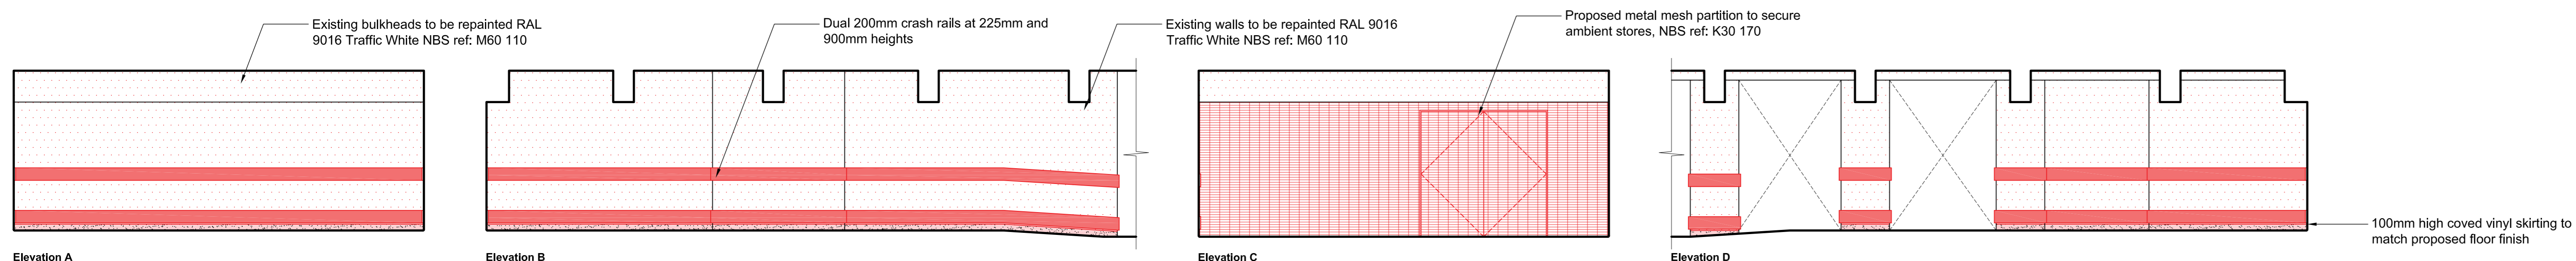


26 PROPOSED INTERNAL ELEVATIONS - 04.05 AMBIENT STORE
Scale 1:50 @ A0

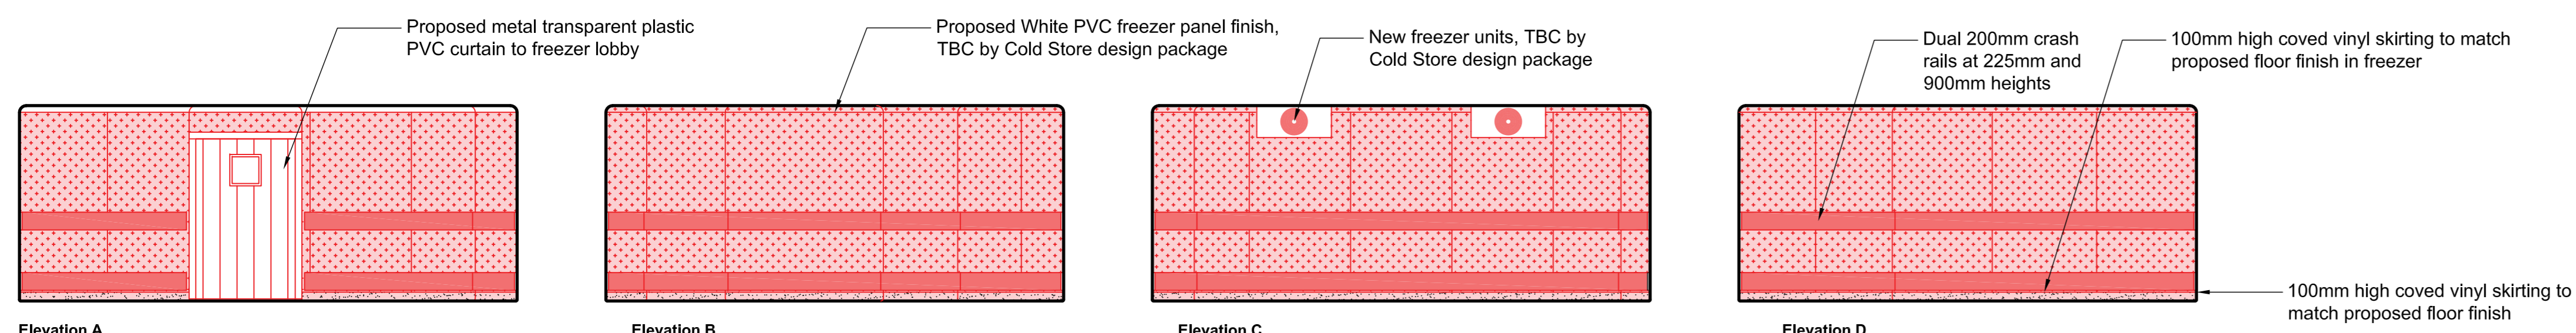


27 PROPOSED INTERNAL ELEVATIONS - 04.06 FREEZER
Scale 1:50 @ A0

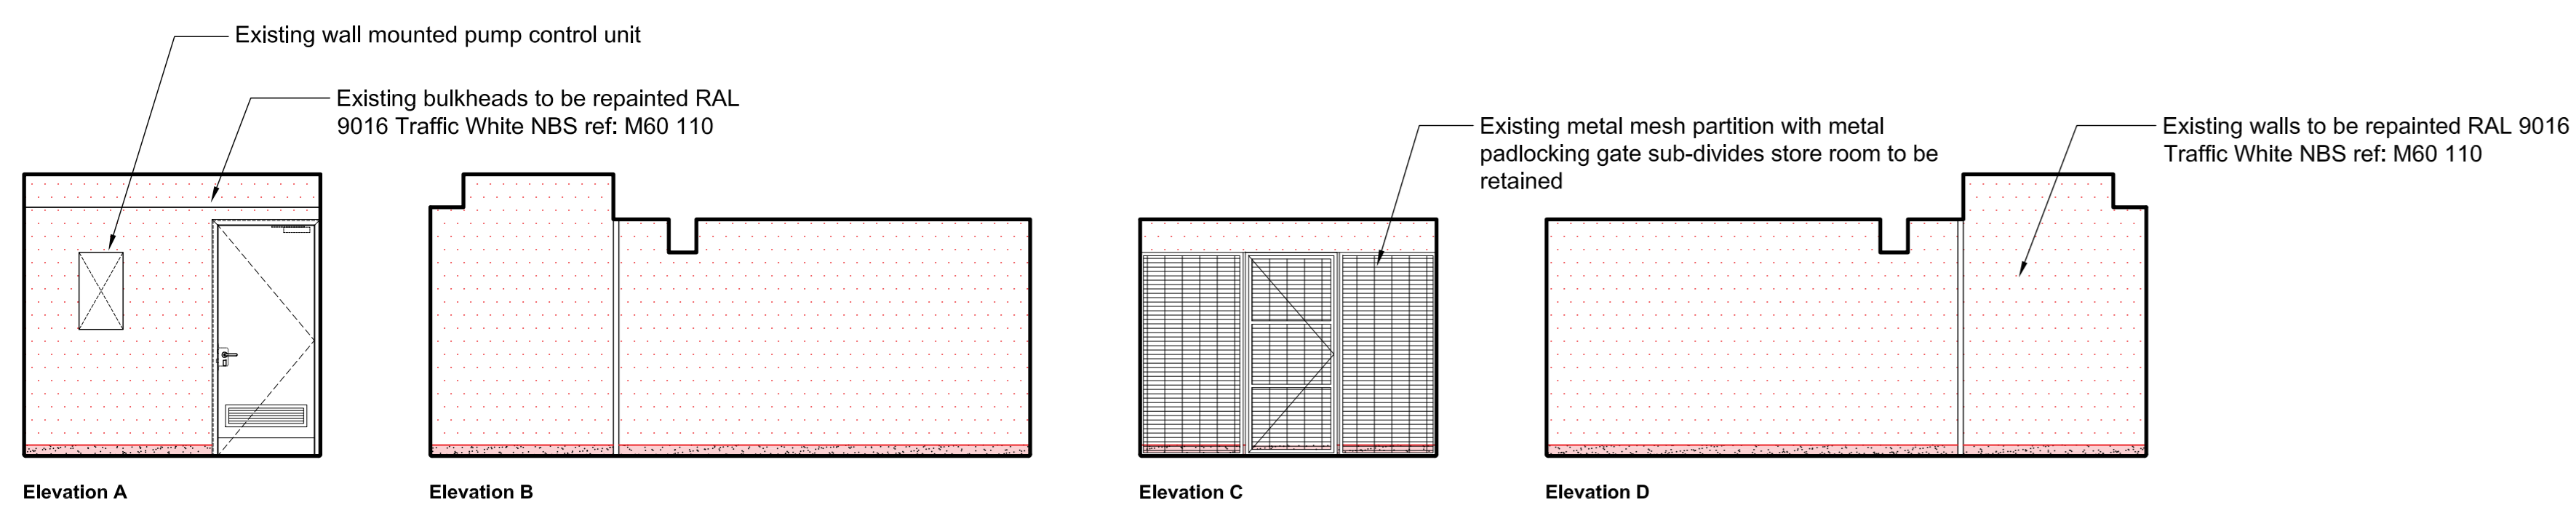

28 PROPOSED INTERNAL ELEVATIONS - 04.07 ALCOHOL STORE
Scale 1:50 @ A0

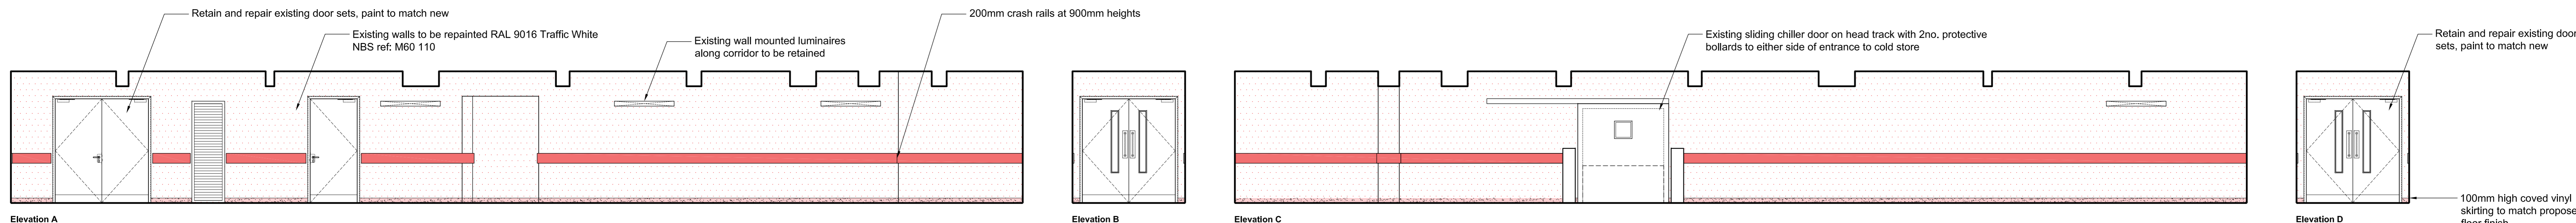

29 PROPOSED INTERNAL ELEVATIONS - 05 CORRIDOR
Scale 1:50 @ A0

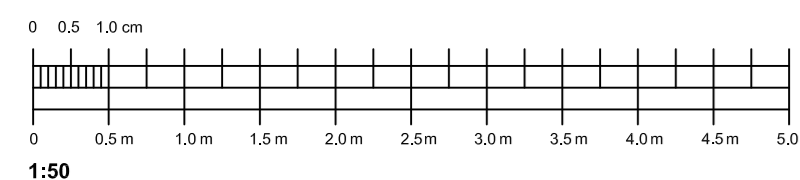

PROPOSED INTERNAL ELEVATIONS LEGEND

- Demolition / strip-out works
- Proposed works
- Existing walls to receive paint finish WF01
- Proposed walls to receive paint finish WF01
- Existing walls to receive hygienic wall finish WF02
- Proposed walls to receive hygienic wall finish WF02
- Proposed cold room panel walls WF03
- Proposed metal mesh walls SW04
- Proposed bump rail BR01

/	11/11/22	JW	FOR LISTED BUILDING CONSENT	GO	ASF
no.	date	by	revision details	Ckd	App

STRALA architects
3rd Floor, 9 Stevenson Square
Northern Quarter, Manchester, M1 1JH
Tel: 0161 236 5866
E: office@strala.co.uk

LNOR

client
LONDON NORTH EASTERN RAILWAY

NETWORK RAIL TECHNICAL APPROVAL AUTHORISED FOR ISSUE:	
DESIGNER.....	DATE.....
CHECKER.....	AUTHORISER (CRE).....
APPROVED FOR FORM ???	
CEM.....	DATE.....

project
ELR: ECM1 MILEAGE: 0m 0ch OS Ref: TQ302830
LNER CATERING SERVICE CENTRES
LONDON KINGS CROSS STATION

drawing status
FOR LISTED BUILDING CONSENT

drawing 950

Proposed Internal Elevations
Sheet 5 of 7

drawn by	date	checked by	date
JW	11/11/22	GO	11/11/22
CRE Approved by	date	CEM Reviewed by	date
ASF	11/11/22	RES	11/11/22
Network Rail dwg no.	revision no.	sheet no.	
	/	5 of 7	

consultant dwg no. 2949-01-406-05 scale 1:50 sheet size A0