




30 PROPOSED INTERNAL ELEVATIONS - 05.01 -05.03 COLD STORES
Scale 1:50 @ A0

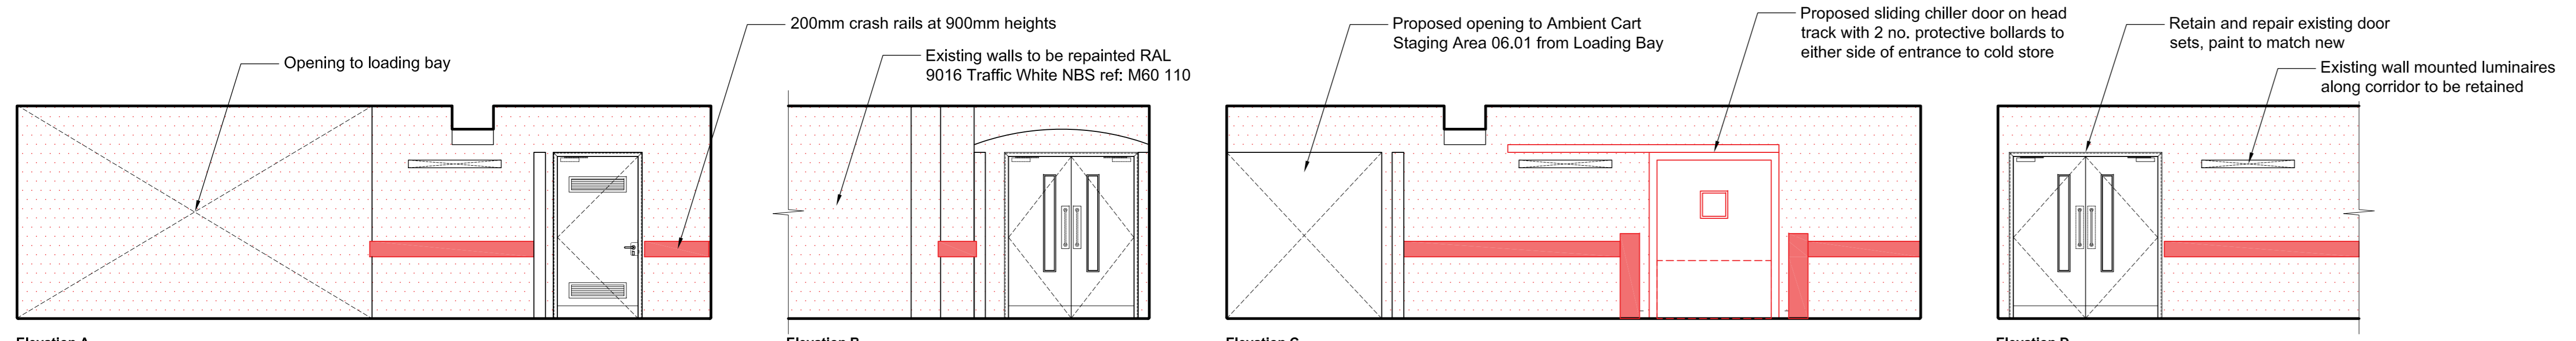

31 PROPOSED INTERNAL ELEVATIONS - 06 LOADING BAY
Scale 1:50 @ A0

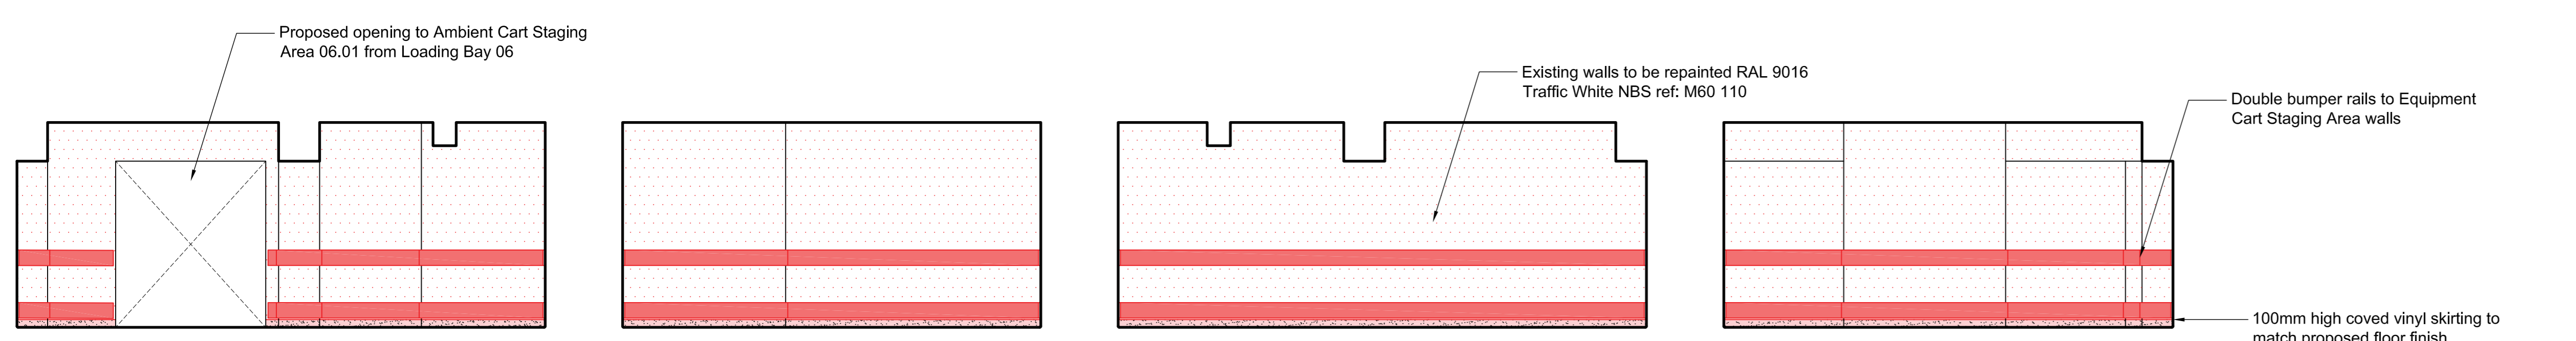


32 PROPOSED INTERNAL ELEVATIONS - 06.01 AMBIENT CART STAGING AREA
Scale 1:50 @ A0

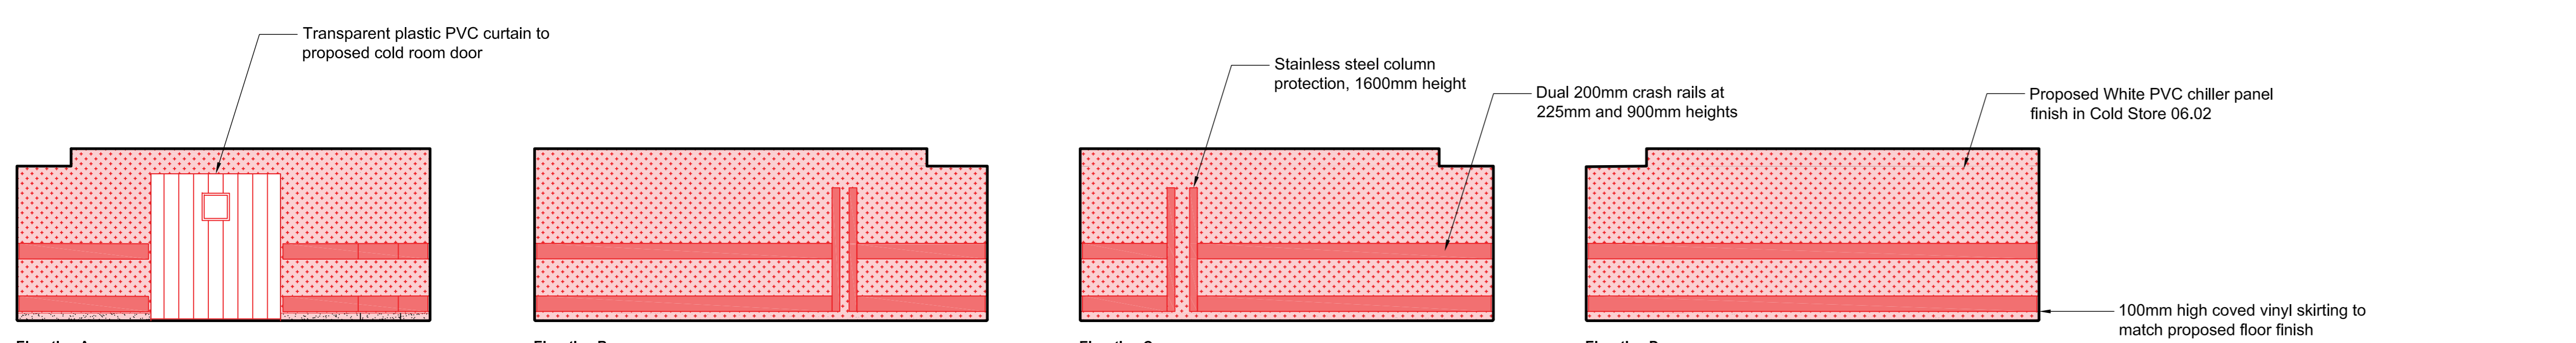


33 PROPOSED INTERNAL ELEVATIONS - 06.02 CHILLED CART STAGING AREA
Scale 1:50 @ A0



34 PROPOSED INTERNAL ELEVATIONS - 07 LOBBY
Scale 1:50 @ A0

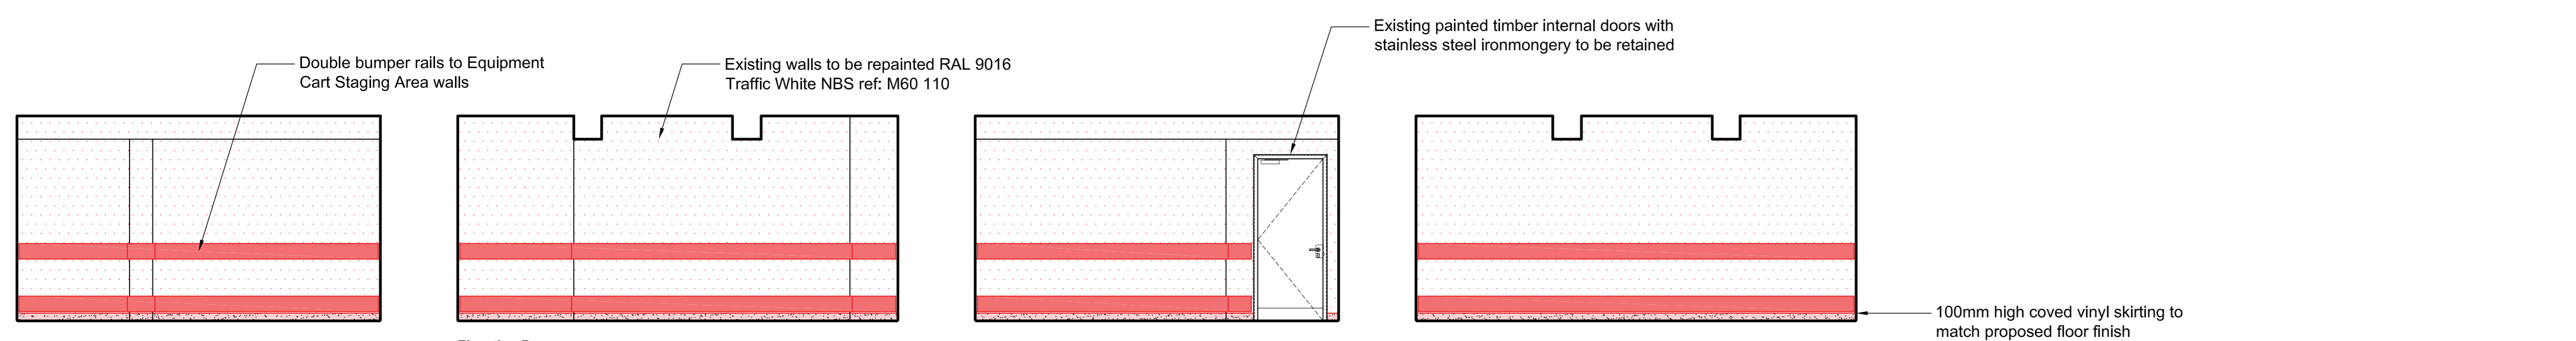

35 PROPOSED INTERNAL ELEVATIONS - 07.01 EQUIPMENT CART STAGING AREA
Scale 1:50 @ A0

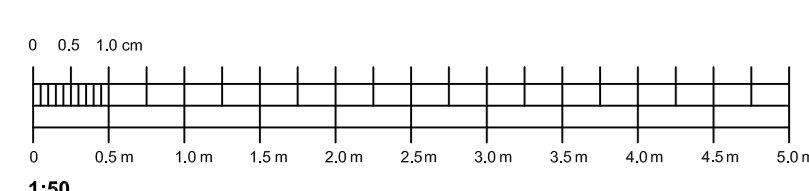

© 2017 STRA architects. All rights reserved. This drawing is for the use of the client only and is not to be used for any other purpose without the written consent of STRA architects. The client is to ensure all drawings are approved by the client before construction of works. This drawing is for the use of the client only and is not to be used for any other purpose without the written consent of STRA architects.

no.	date	by	revision details	Ckd	App
/	11/11/22	JW	FOR LISTED BUILDING CONSENT	GO	ASF

STRALA architects
3rd Floor, 9 Stevenson Square
Northern Quarter, Manchester, M1 1JH
Tel: 0161 236 5866
E: office@strala.co.uk

LNOR

client
LONDON NORTH EASTERN RAILWAY

NETWORK RAIL TECHNICAL APPROVAL
AUTHORISED FOR ISSUE:
DESIGNER.....
CHECKER.....
AUTHORISER (CRE).....
DATE.....

APPROVED FOR FORM ???
CEM.....
DATE.....

project
ELR: ECM1 MILEAGE: 0m 0ch OS Ref: TQ322830
LNOR CATERING SERVICE CENTRES
LONDON KINGS CROSS STATION

drawing status
FOR LISTED BUILDING CONSENT
drawing 950

Proposed Internal Elevations
Sheet 6 of 7

drawn by	date	checked by	date
JW	11/11/22	GO	11/11/22
CRE Approved by	date	CEM Reviewed by	date
ASF	11/11/22	RES	11/11/22
Network Rail dwg no.	revision no.	sheet no.	
	/	6 of 7	
consultant dwg no.	scale	sheet size	
2949-01-406-06	1:50	A0	