


©
DO NOT SCALE. Use figured dimensions only. Contractor is to check all dimensions before commencement of works. This drawing is copyright. This data to be used as well the only - not as live data. This drawing must only be used for the purpose for which it is supplied.

KEY

 Site Location (Basement Level)

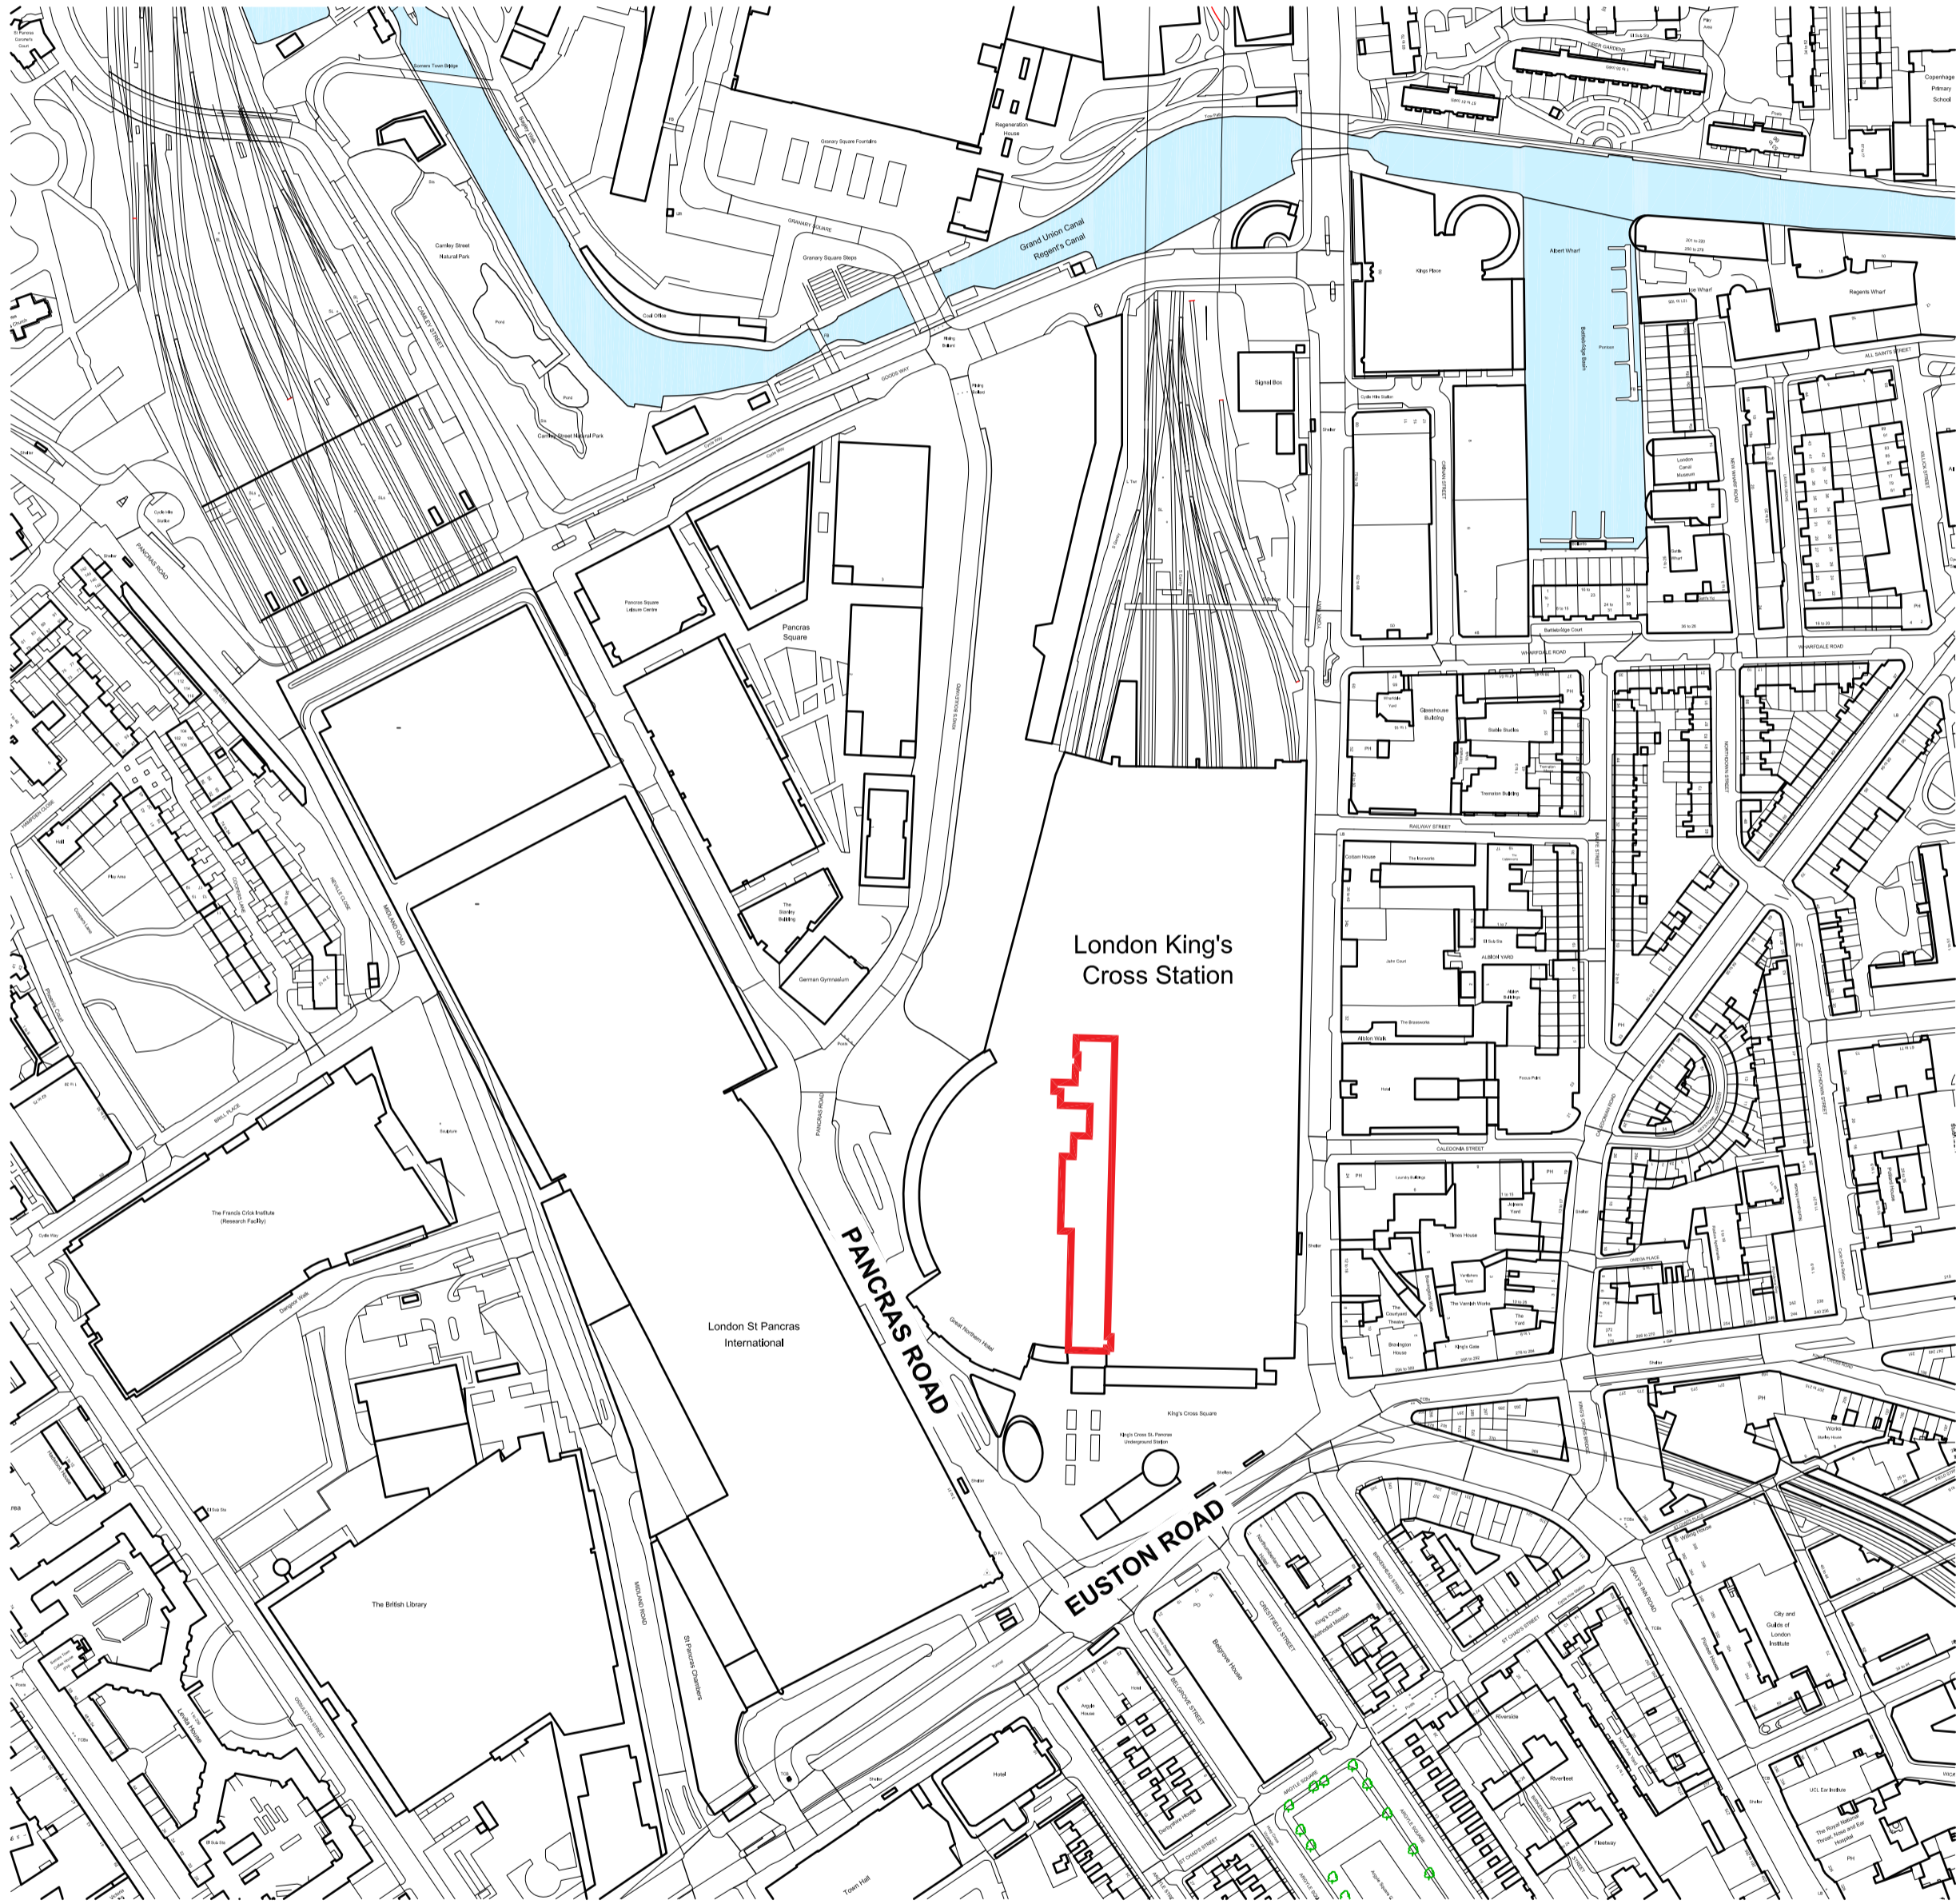

01 | Location Plan
Scale 1:2500 @ A1

A	10/11/22	JW	FOR LISTED BUILDING CONSENT	ASF	RES
/	22/04/22	GO	FOR GRIP STAGE 4	GO	RES
no.	date	by	revision details	Ckd	App

STRALAA

architects

3rd Floor
9 Stevenson Square,
Northern Quarter, Manchester, M1 1DB

Tel: 0161 236 5866
Fax: 0161 236 5884
E: office@strzarch.co.uk

LNER

client

LONDON NORTH EASTERN RAILWAY

NETWORK RAIL TECHNICAL APPROVAL
AUTHORISED FOR ISSUE:
DESIGNER.....
CHECKER.....
AUTHORISER (CRE).....
DATE.....

APPROVED FOR FORM ???
CEM.....
DATE.....

project

ELR: ECM1 MILEAGE: 0m 0ch OS Ref: TQ302830
LNER CATERING SERVICE CENTRES
LONDON KINGS CROSS STATION

drawing status

FOR LISTED BUILDING CONSENT

drawing title

Location Plan

drawn by	date	checked by	date
JW	10/11/22	GO	10/11/22
CRE Approved by	date	CEM Reviewed by	date
ASF	10/11/22	RES	10/11/22

Network Rail dwg no.	revision no.	sht no.
	A	1 of 1

consultant dwg no.	scale	sht size
2949-01-001	1 : 2500	A1