


EXISTING
NORTH ELEVATION

1:100

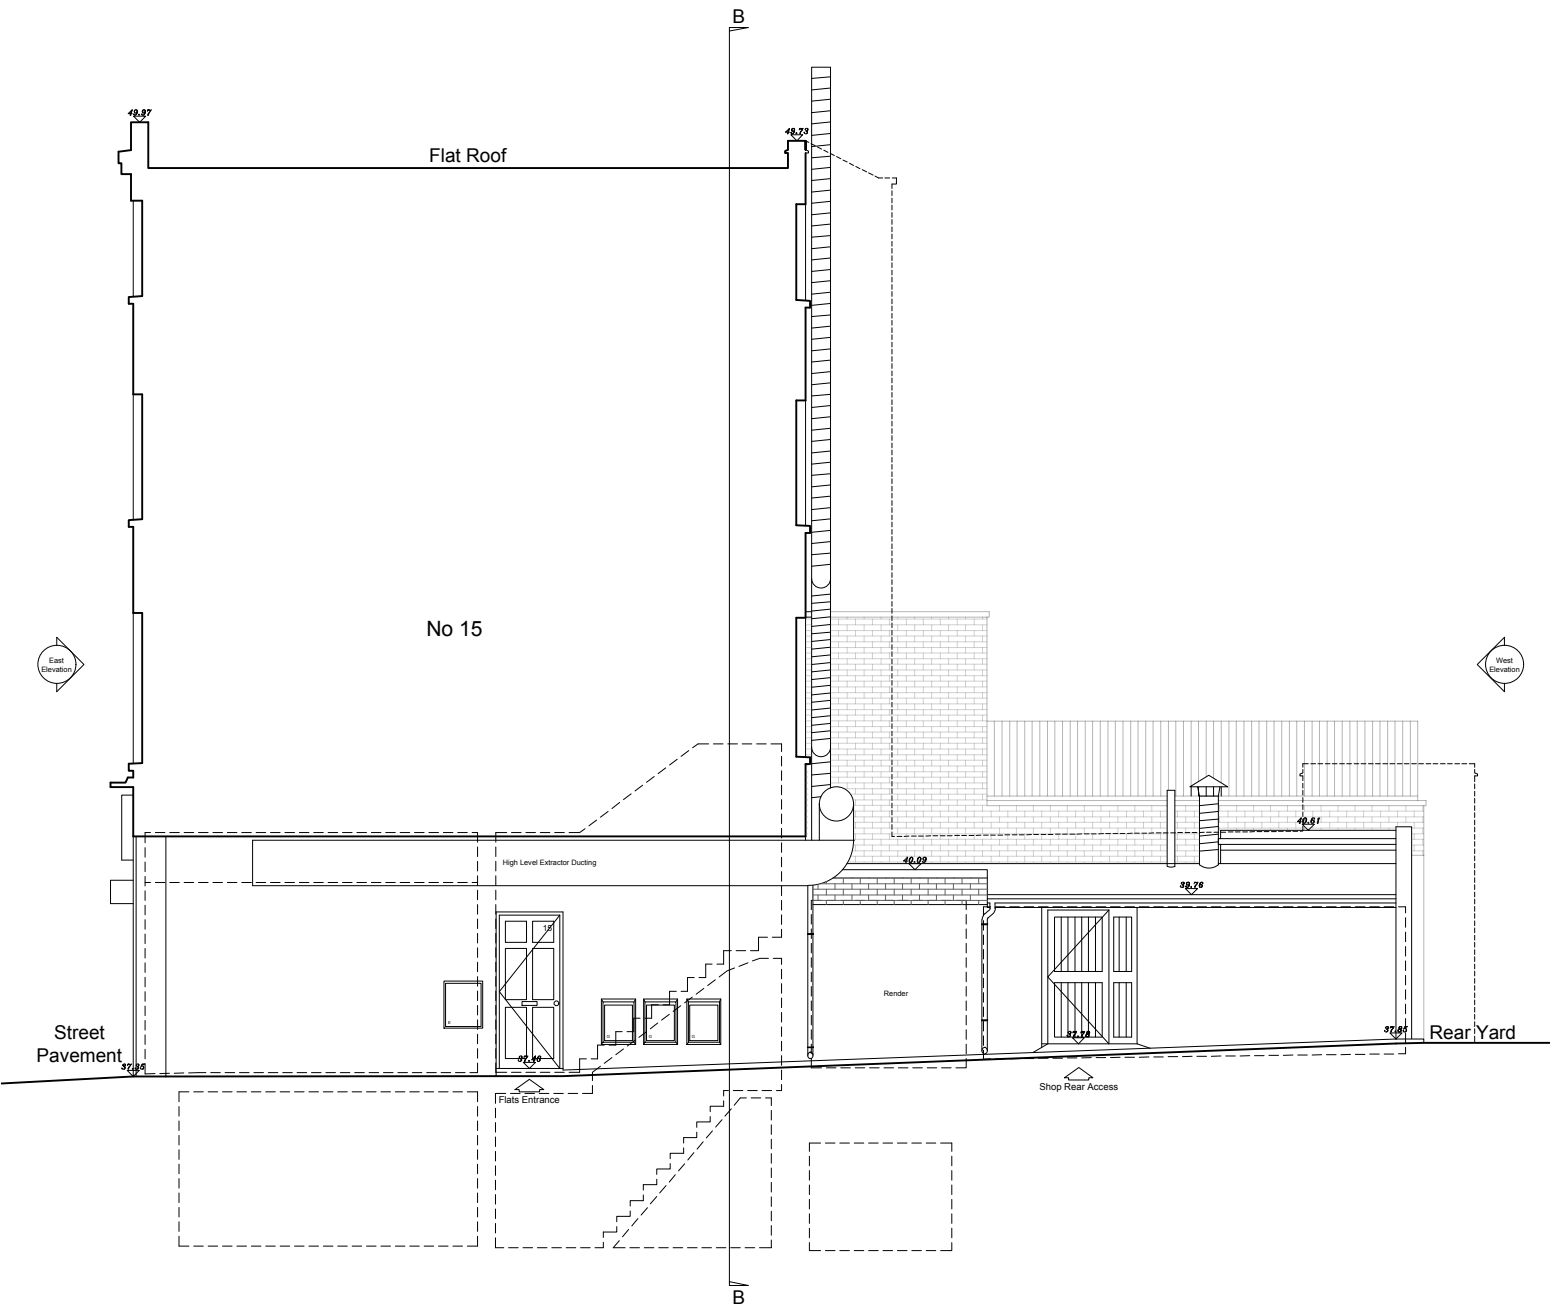

EXISTING
EAST ELEVATION

1:100

