


EXISTING
SOUTH ELEVATION

1:100

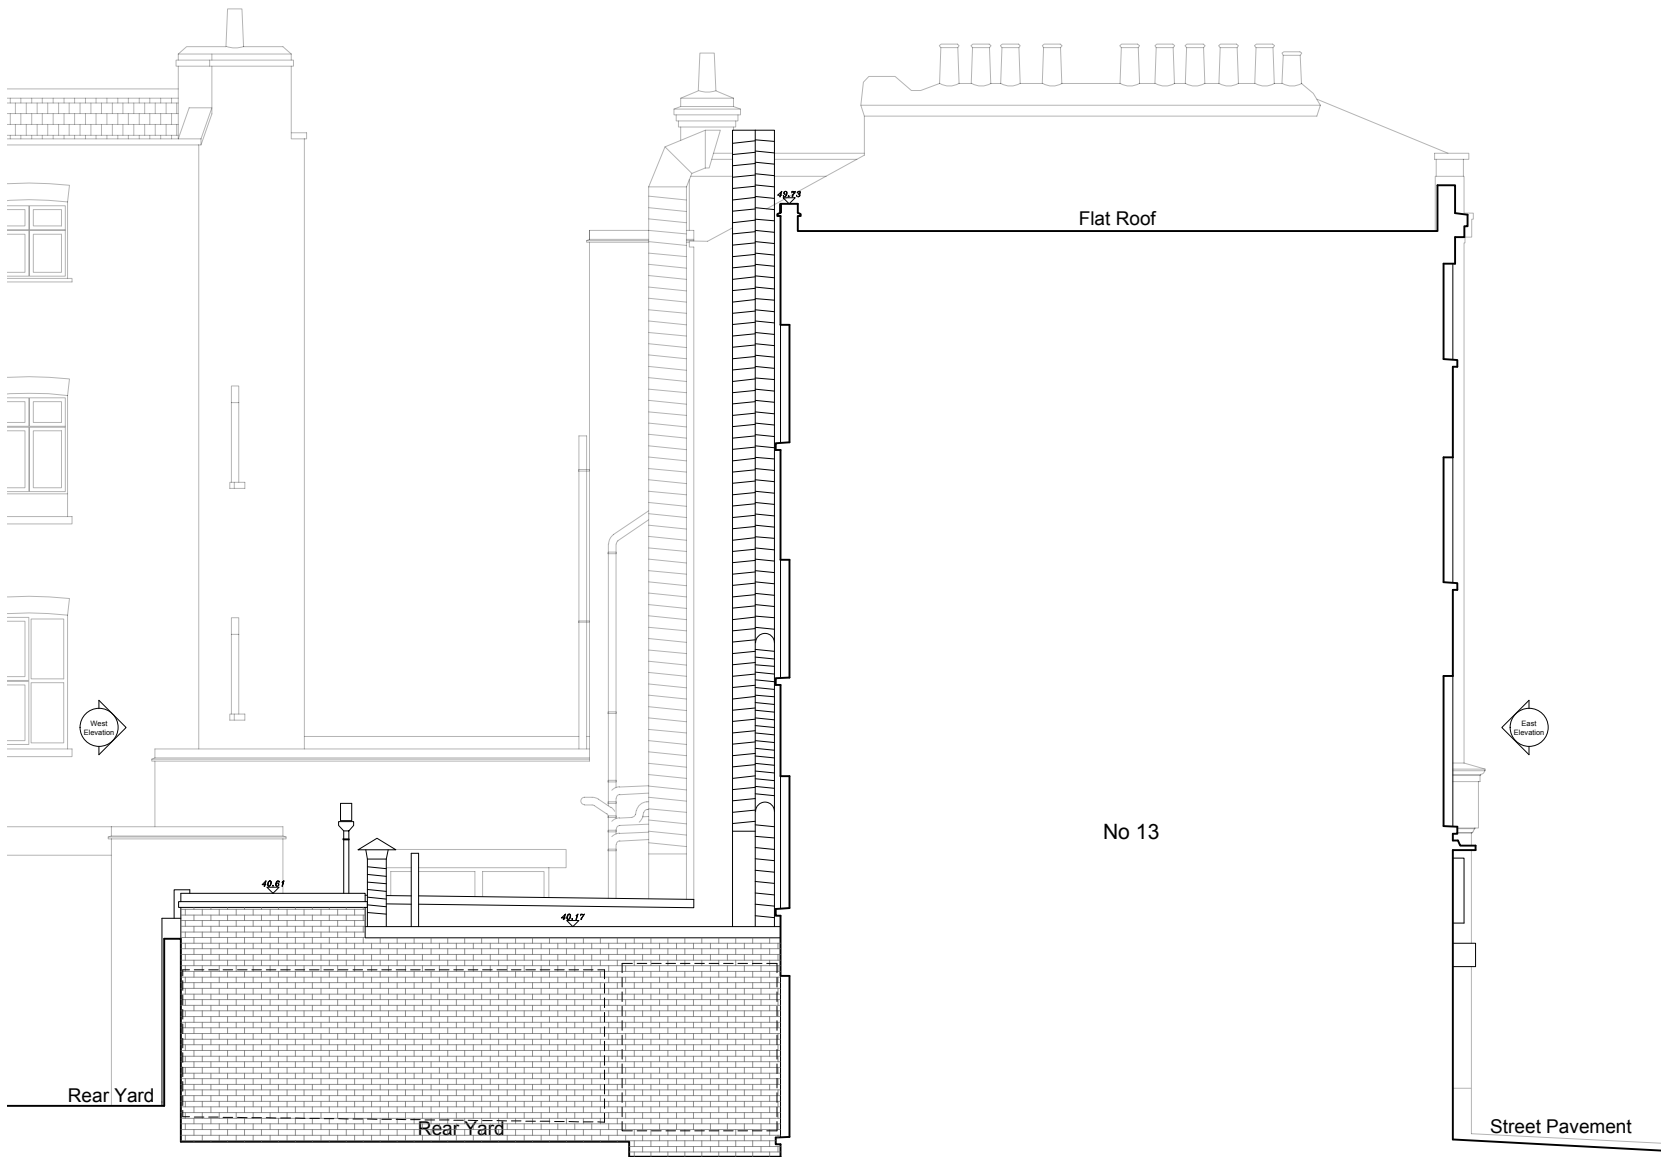

EXISTING
WEST ELEVATION

1:100

