





18 no. DINING CHAIRS



9 no. DINING TABLES
650m600x750mm

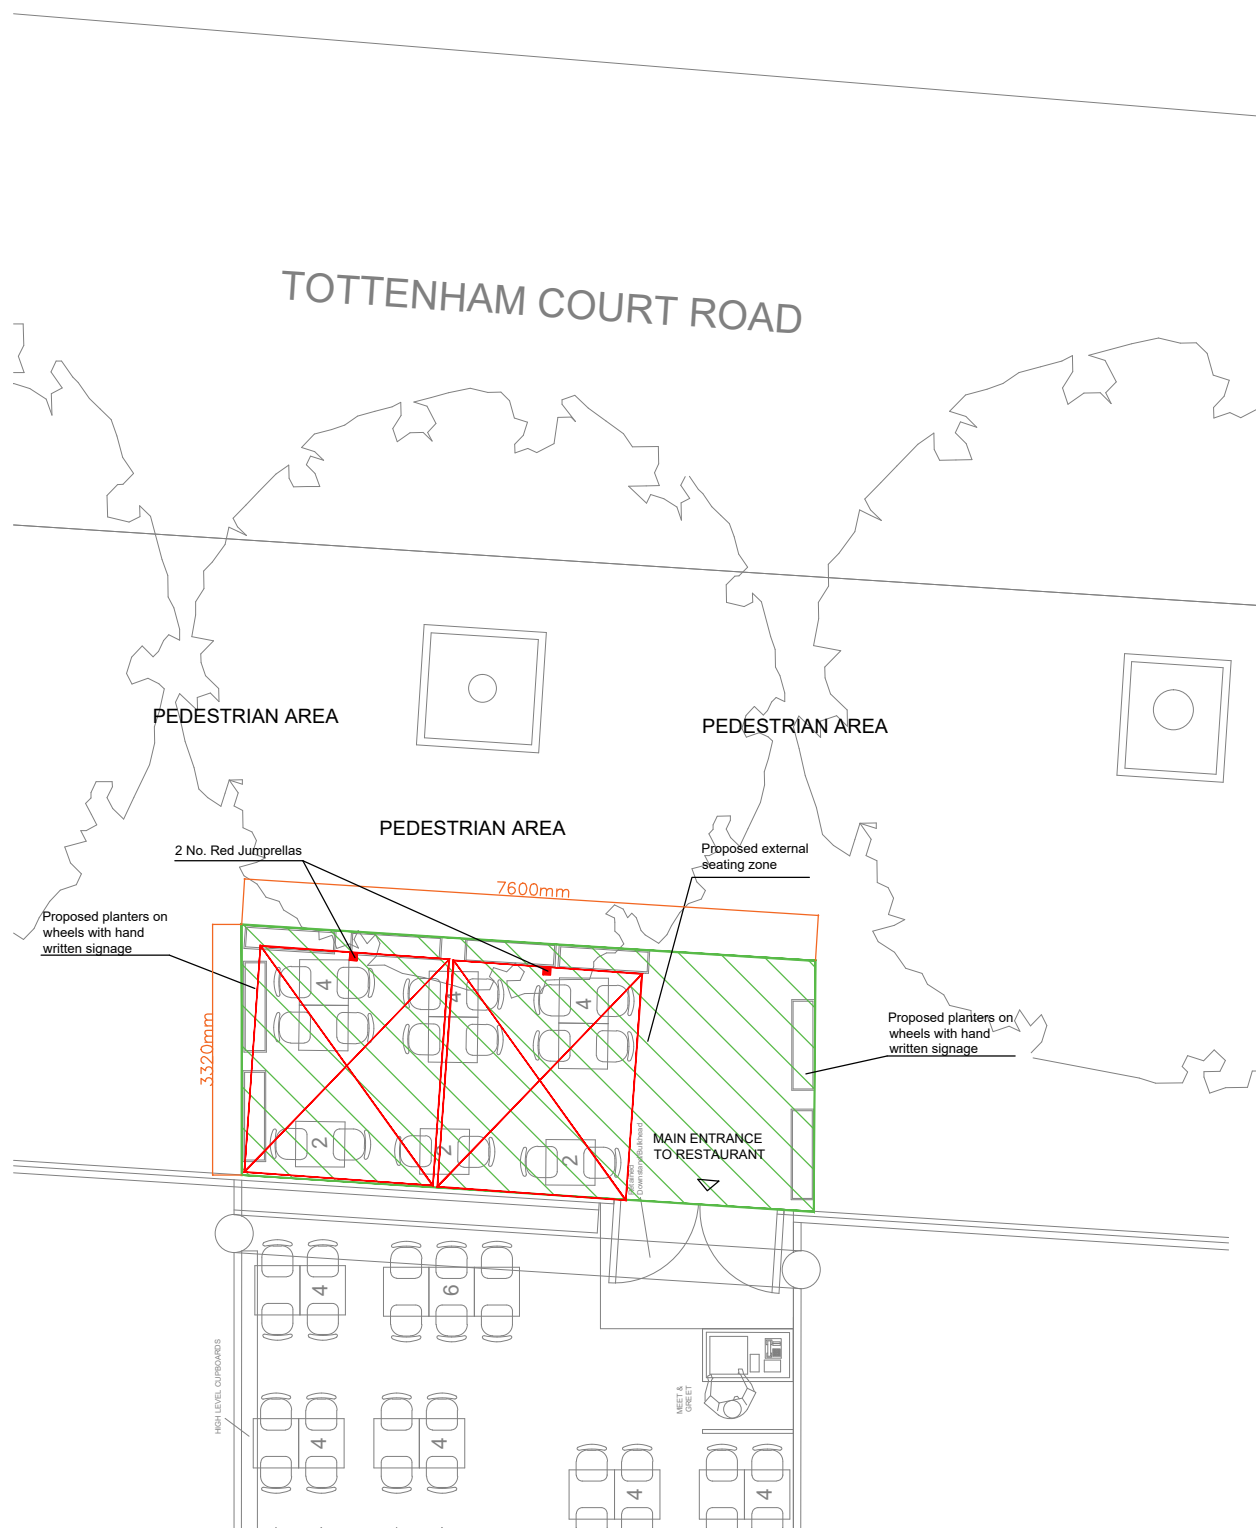

PLANTERS AND JUMBRELLAS -
REFERENCE PICTURE

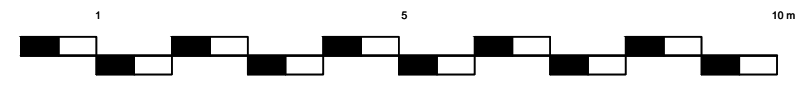

NOTES
All Dimensions must be checked on site and not scaled from this drawing.
This drawing is the property of Stu Art Consultancy Ltd and they reserve the copyright. It is issued on the understanding that it will not be copied, reproduced or disclosed in whole or part to any unauthorized party without the written permission of Stu Art Consultancy Ltd.

Date	Revisions



Construction and Property
Consultancy
'Profitable Procurement Solutions for the Built Environment'
7 The Workshops, Pulloxhill Business Park, Greenfield Road, Pulloxhill, Bedfordshire, MK45 5BF
Tel: 01525 715 020 Fax: 01525 716852
E-mail: enquiries@stuartconsultancytd.co.uk
Web: www.stuartconsultancytd.co.uk

Job Name	Franco Manca		
Site Address	TCR2		
Drawing Title	Proposed Licensing Layout External Seating Area		
Status	For Information		
Scale	1:50@A1 1:100@A3	Date	29/10/2021
Drawn By	MA	Checked	KS
Drawing No.	FM/TCR2/21-1		Rev ~