


NOTES


Ordnance Survey, (c) Crown Copyright 2021. All rights reserved. Licence number 100022432

--- Application Boundary

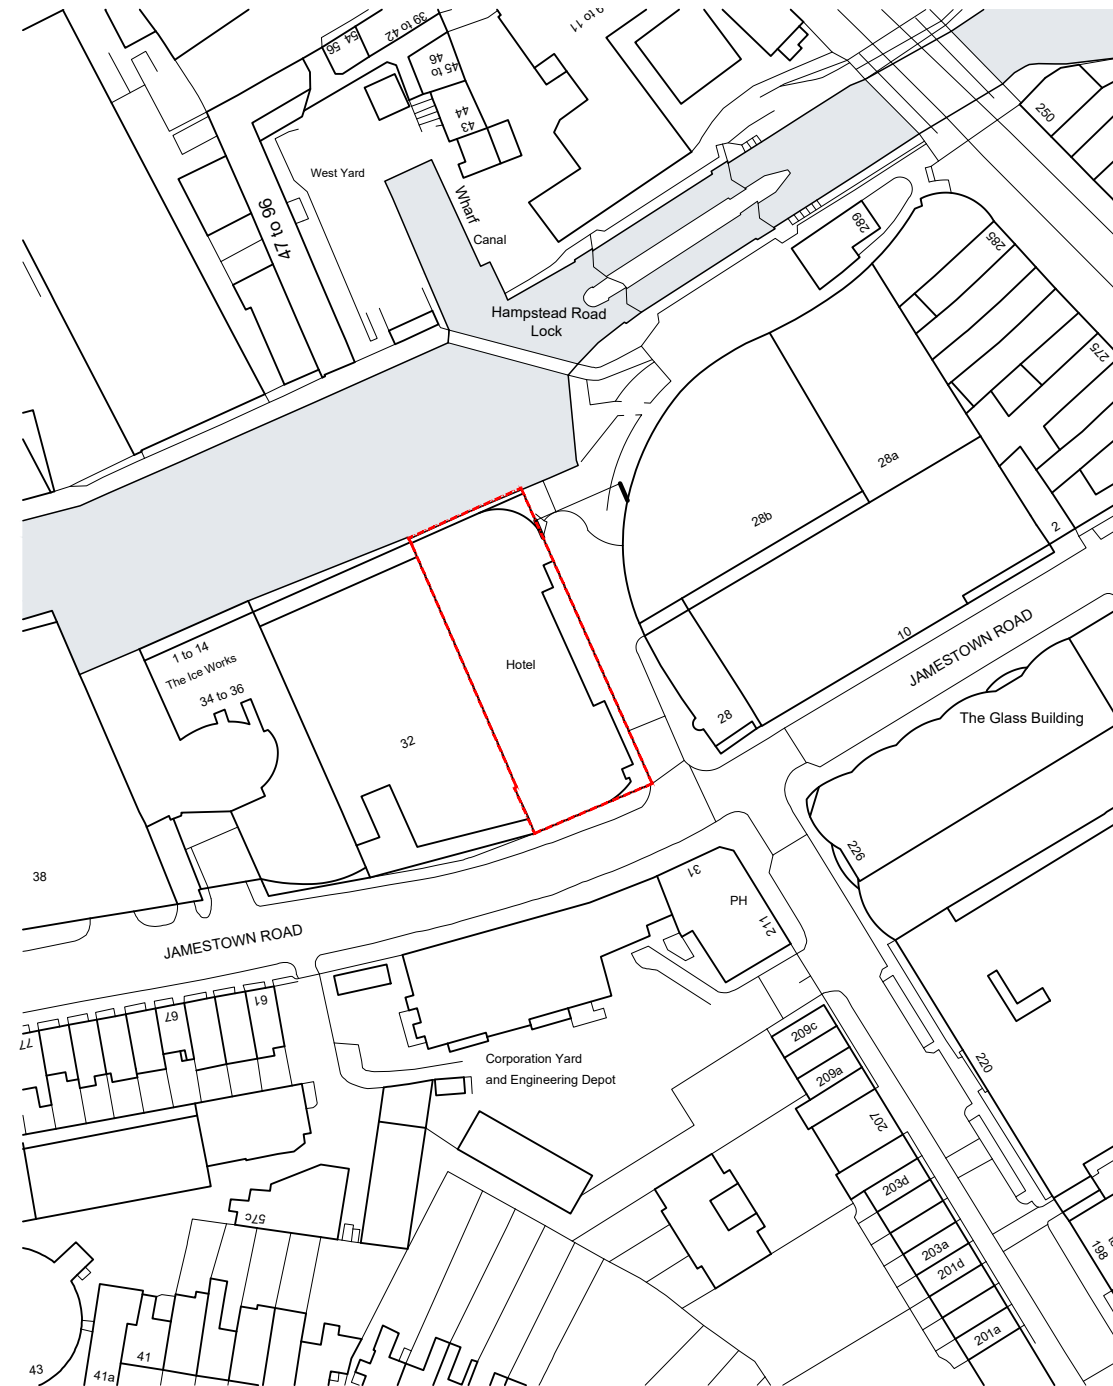

Location Plan

Scale 1:1250

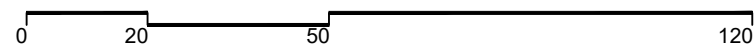

**studio
moren**

studio moren Ltd
architecture urban design
interior design creative media
www.studiomoren.co.uk
studio@studiomoren.co.uk

57d
jamestown road
london nw1 7db
UK

t: 020 7267 4440

architecture

P0 Issue for planning
rev amendments

04.11.22 RA DM
date by chk

project
Holiday Inn Camden Town
Proposed Extension

client
4C Group

drawing title
Location Plan

drawing status
FOR PLANNING

scale
1:1250 @ A3
NTS @ A4

job no.
1808

date
04.11.22

drawing no.
A 000 001

drawn by
RA

revision
P0