

1.02 ELEVATION A
SCALE 1:20


1.02

SCALE

1:20

**ELEVATION** 

W

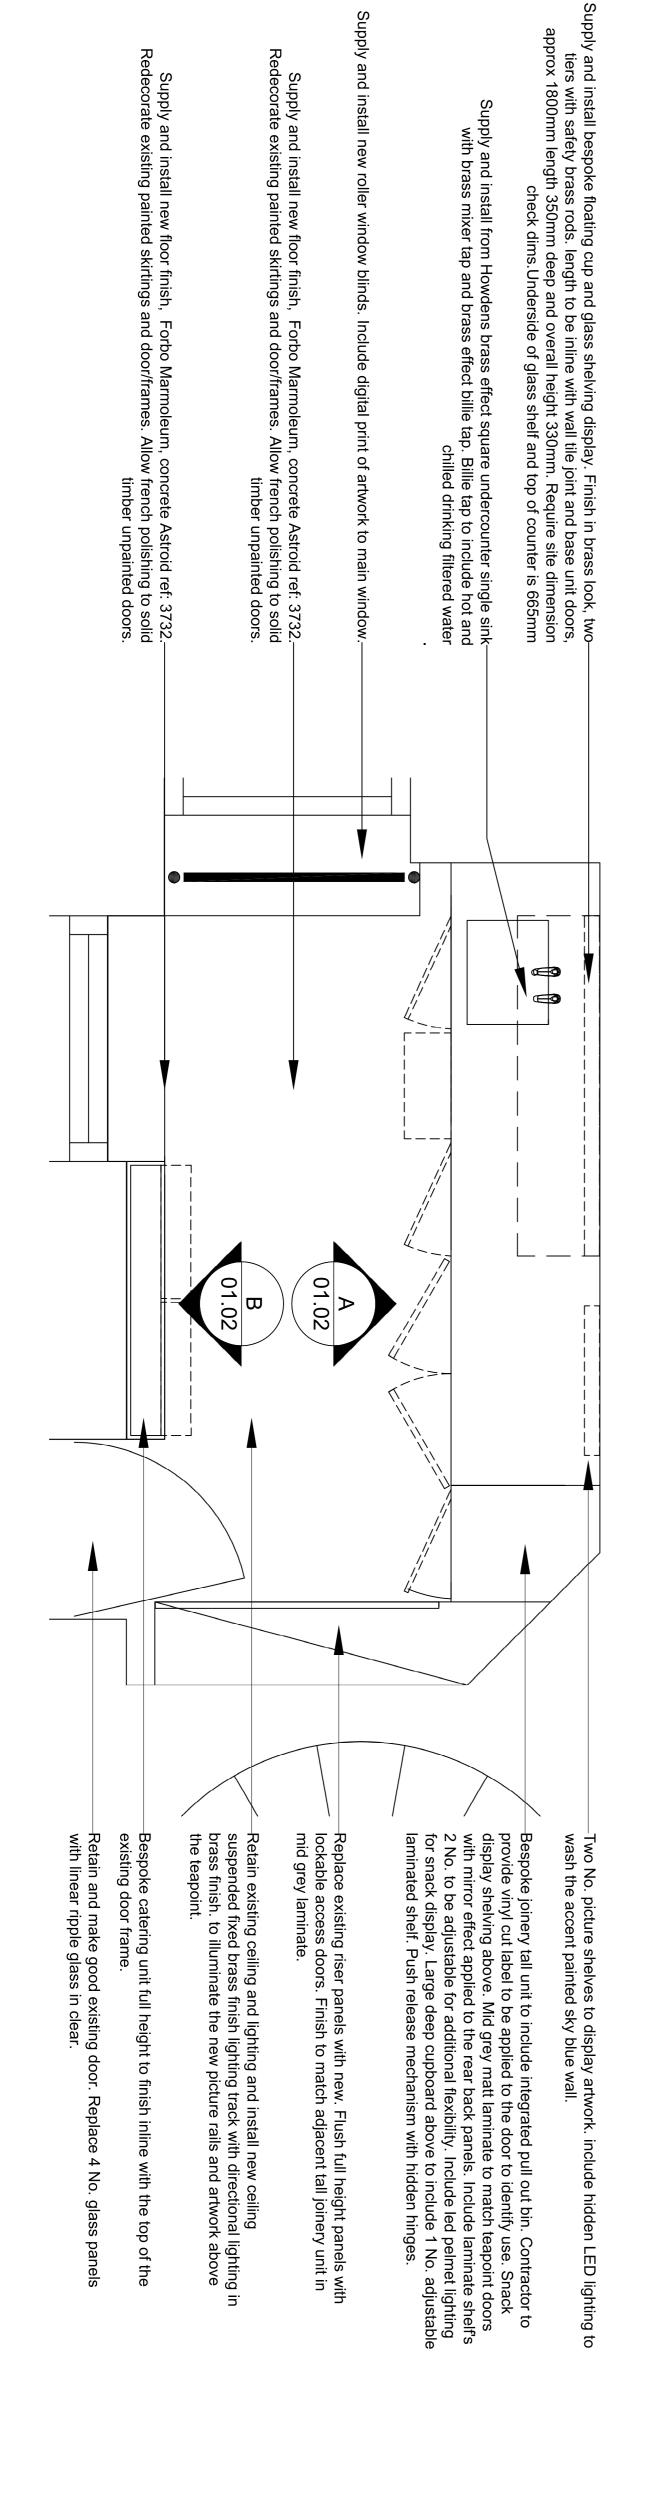

 /
 24.09.21
 Issued for information
 MG

 Rev
 Date
 Description
 Chk

Perkins&Will

Project Bloomsbury Publishing 49-51 Bedford Square London

Proposed First Floor The Store (Adjacent Hub1) Enlarged Plan & Elevations

 Drawn By
 HM
 Date
 23.09.21

 Project Manager
 MG
 Scale
 1:50

 Project No.
 Drawing No.
 Stage/Rev

 4499
 01.02

ENLG 01.02

SCALE

1:20

**PROPOSED** 

EVE

<del></del> 품

STORE

PLAN