


NOTES

Do not scale dimensions from this drawing except for Local Authority planning purposes.


The contractor is responsible for checking dimensions, quantities and details against the project brief and specifications. Any discrepancies should be reported to the Project Manager before proceeding with the works.

This drawing is copyright to DWP and may not be reproduced in any form without prior written consent.

All current drawings and specifications for the project must be read in conjunction with the designers hazard and environment assessment record.

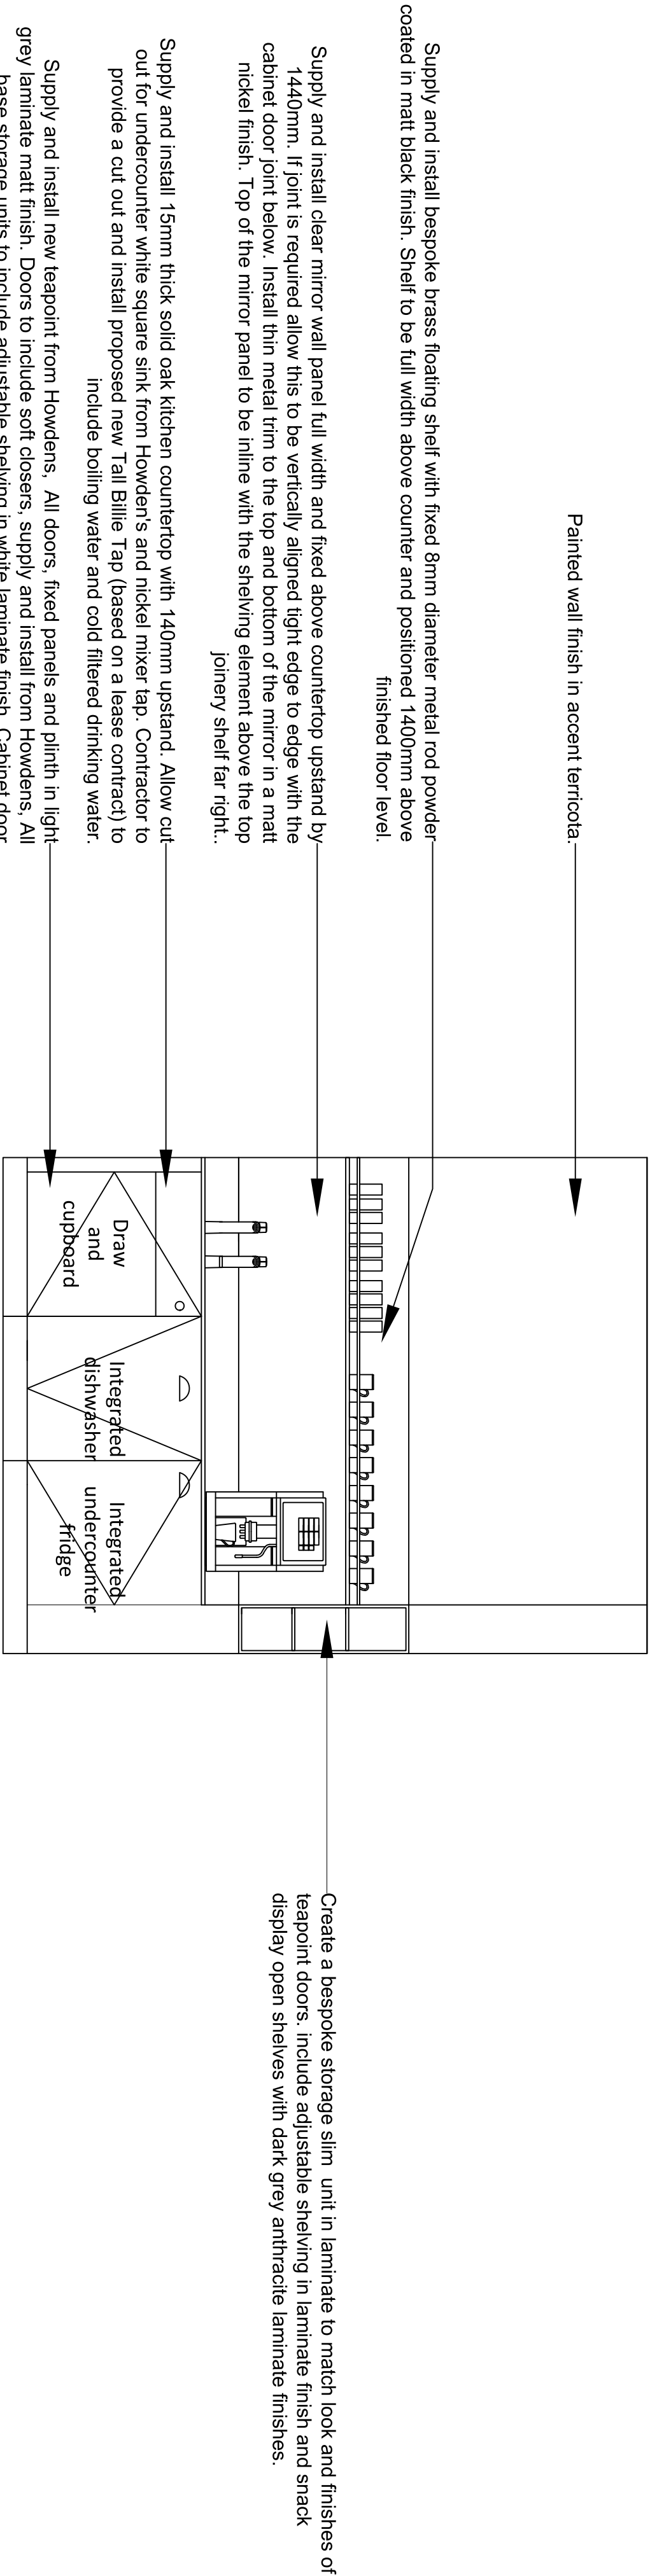

DT
02.01
ELEVATION A
SCALE 1:20

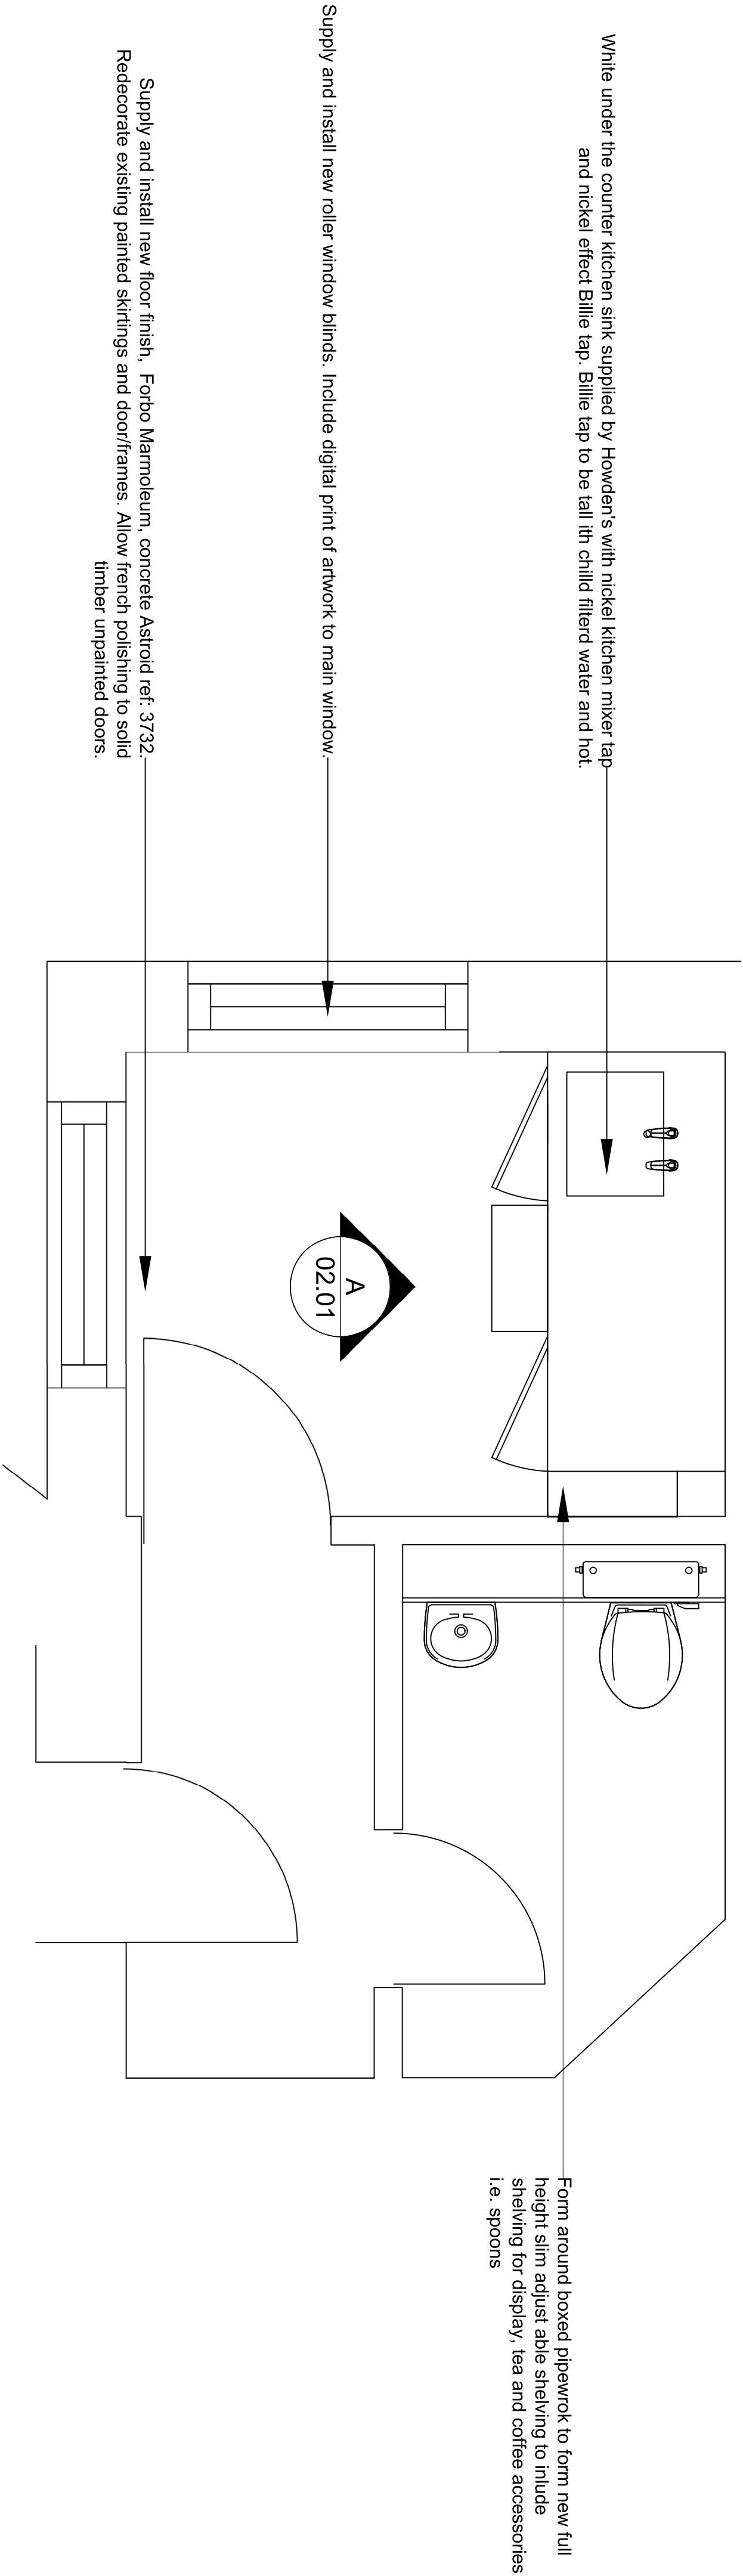

ENLG
02.01
PROPOSED SECOND FLOOR BARISTA PLAN
SCALE 1:20

Rev	Date	Description	MS
1	24.09.21	Issued for information	MS

Perkins&Will

Project

Bloomsbury Publishing
49-51 Bedford Square London

Drawing

Proposed Second Floor
Barista
Enlarged Plan & Elevations

Drawn By	HMI	Date	23.09.21
Project Manager	MG	Scale	1:50
Project No.		Drawing No.	Stage/Rev
4499		02.01	-