


NOTES

Do not scale dimensions from this drawing except for Local Authority planning purposes.

The contractor is responsible for checking dimensions, quantities and specifications to be used on site, and verified with the Project Manager before proceeding with the works.


This drawing is copyright to DWP and may not be reproduced in any form without prior written consent.

All current drawings and specifications for the project must be read in conjunction with the designers hazard and environment assessment record.

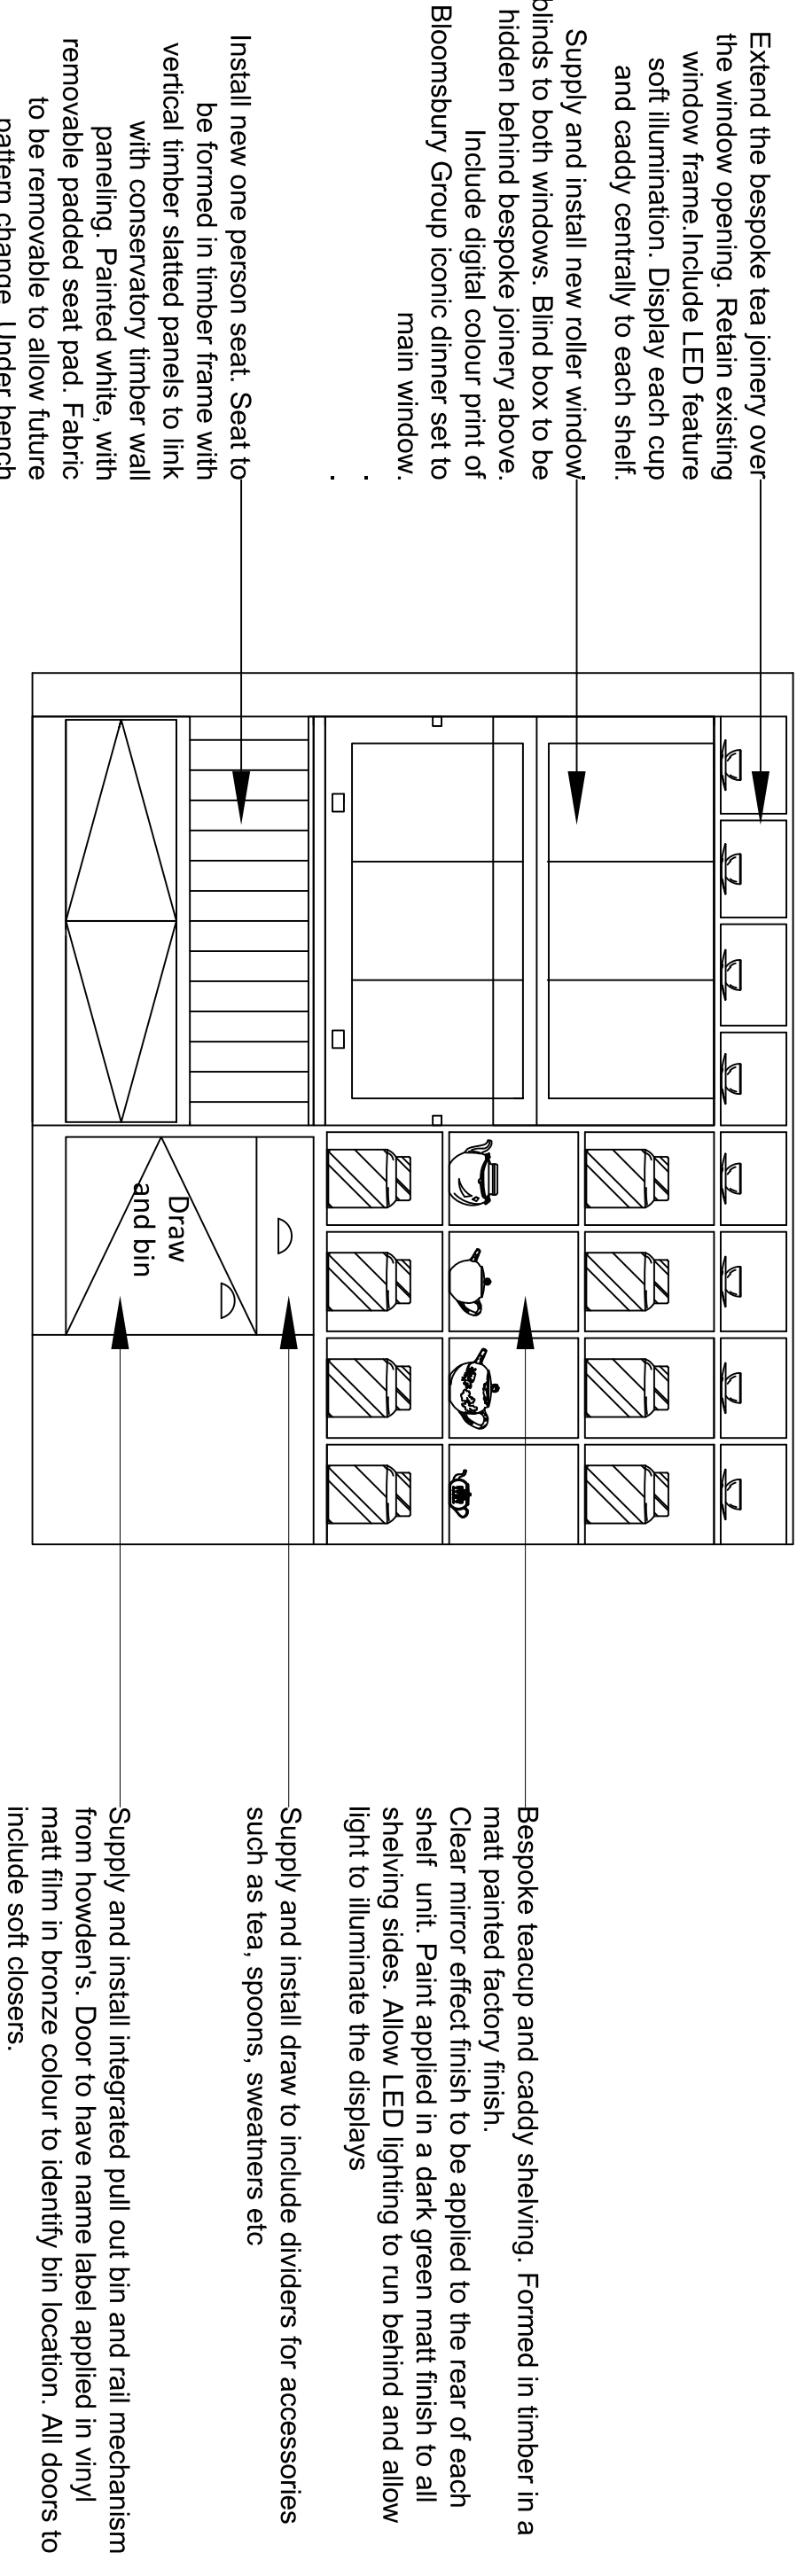


DT ELEVATION B

03.01 SCALE 1:20

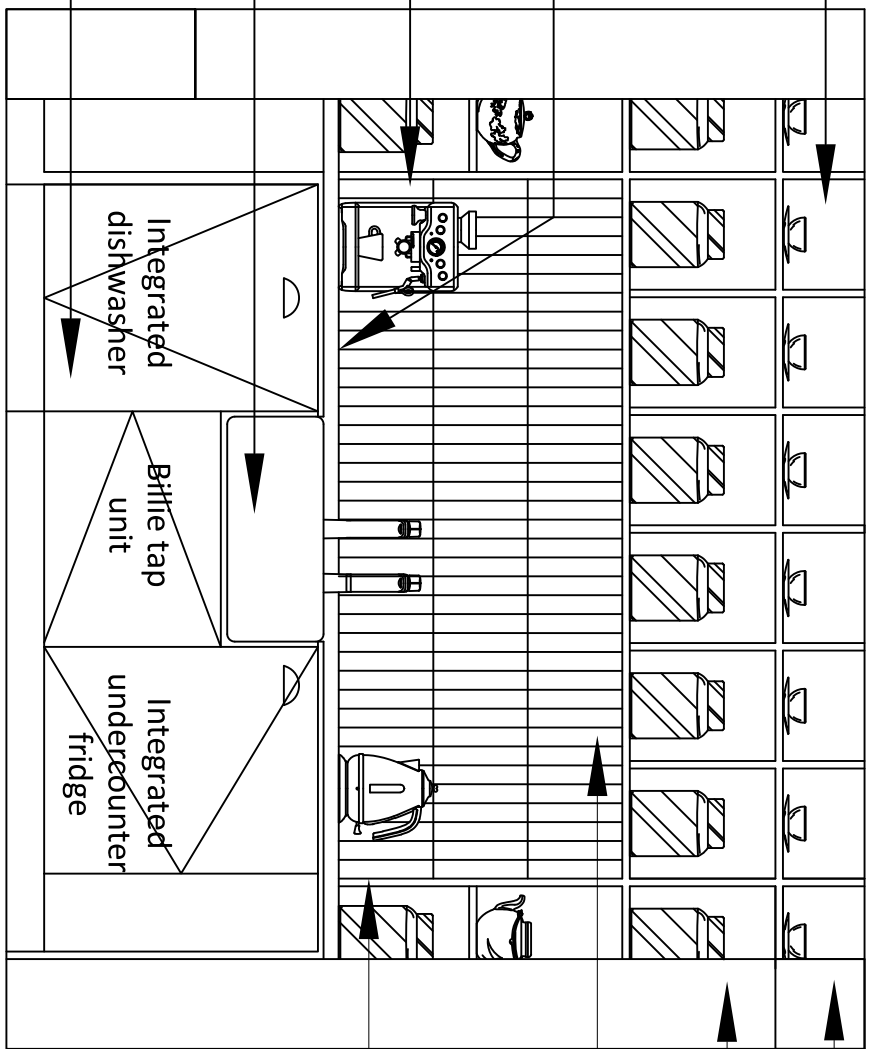

DT ELEVATION A

03.01 SCALE 1:20

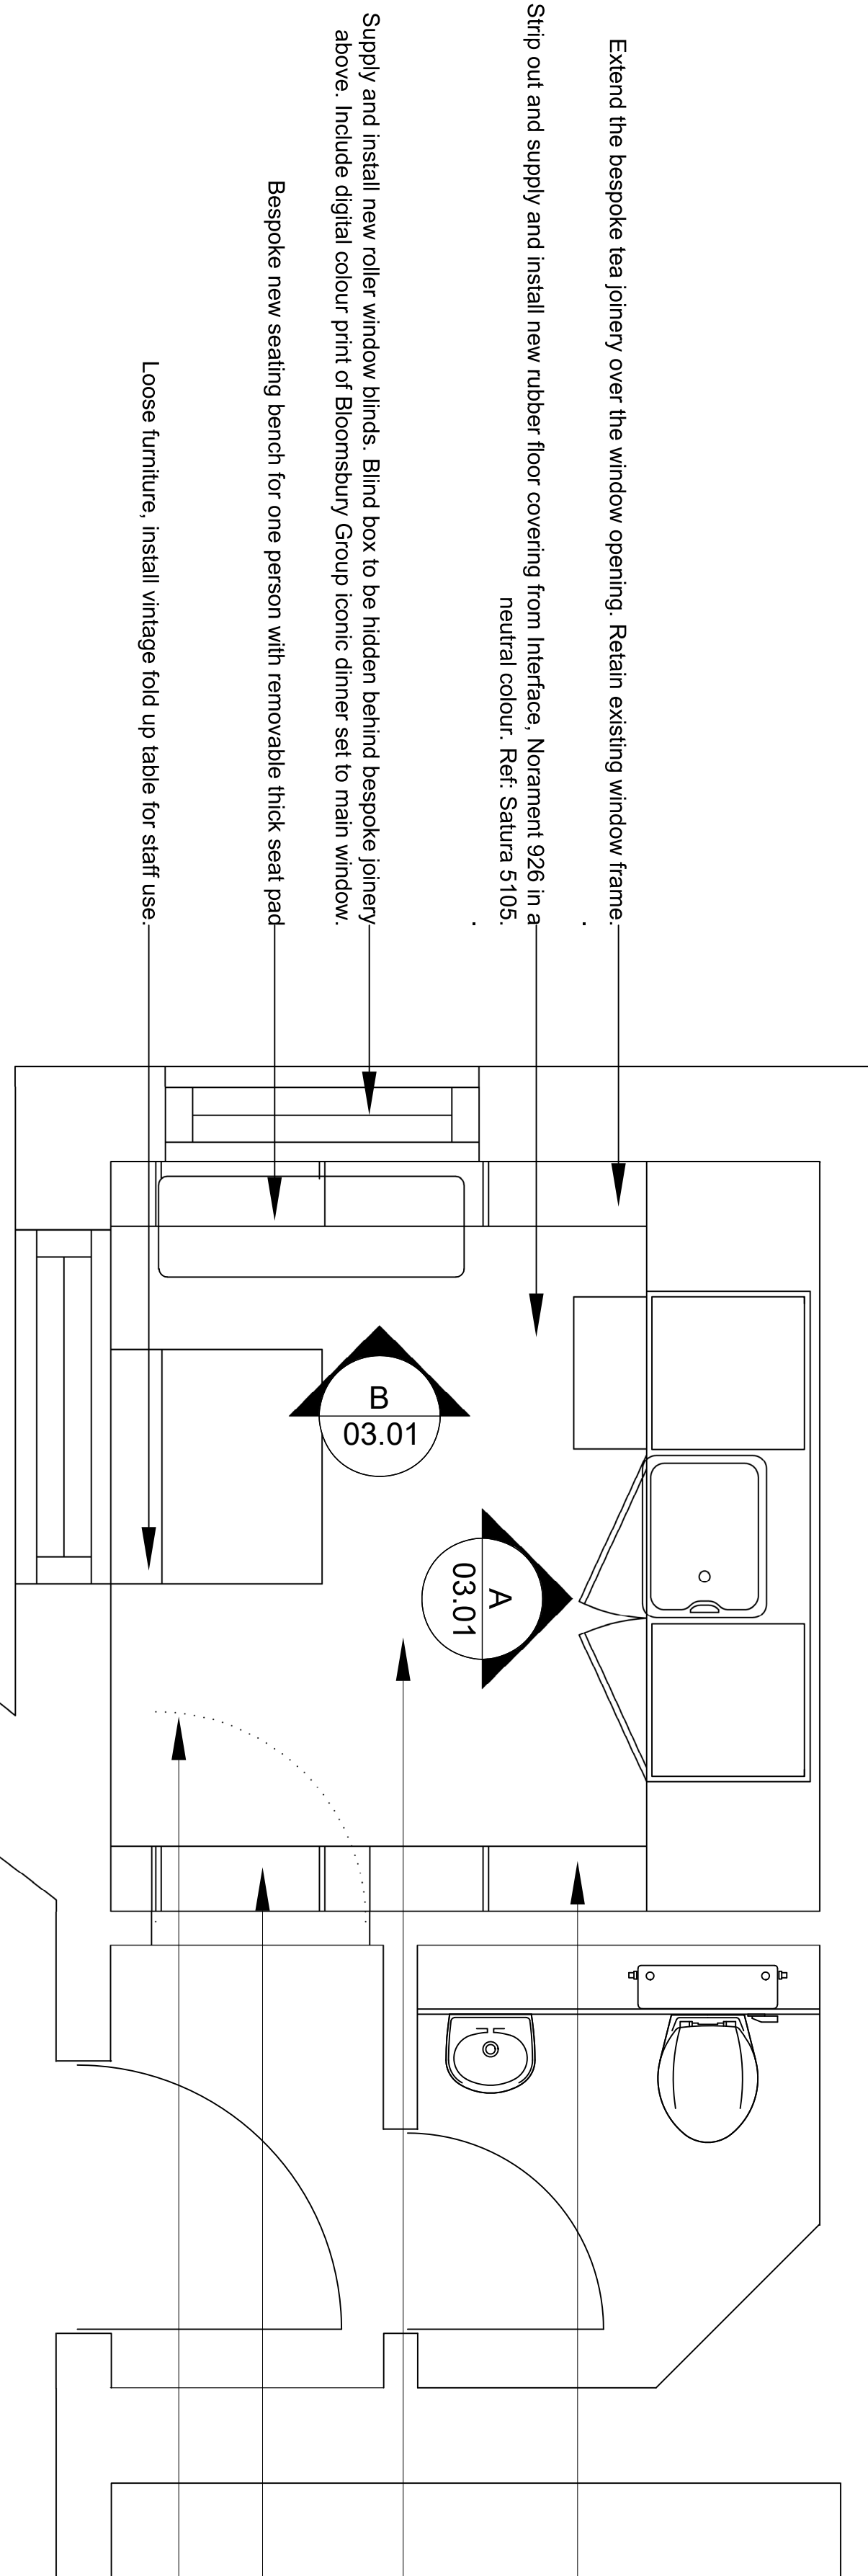

ENLG

03.01

PROPOSED THIRD FLOOR TEA LOUNGE PLAN

SCALE 1:20

/		23.09.21	Issued for information		MS
Rev	Date	Description		CHK	

Perkins&Will					
--------------	--	--	--	--	--

Project					
Bloomsbury Publishing					
49-51 Bedford Square London					

Drawing					
Proposed Third Floor					
Tea lounge (Adjacent to Hub3)					
Enlarged Plan & Elevations					

Drawn By	HMI	Date	23.09.21		
Project Manager	MG	Scale	1:50		
Project No.		Drawing No.	03.01	Stage/Rev	-
4499					