

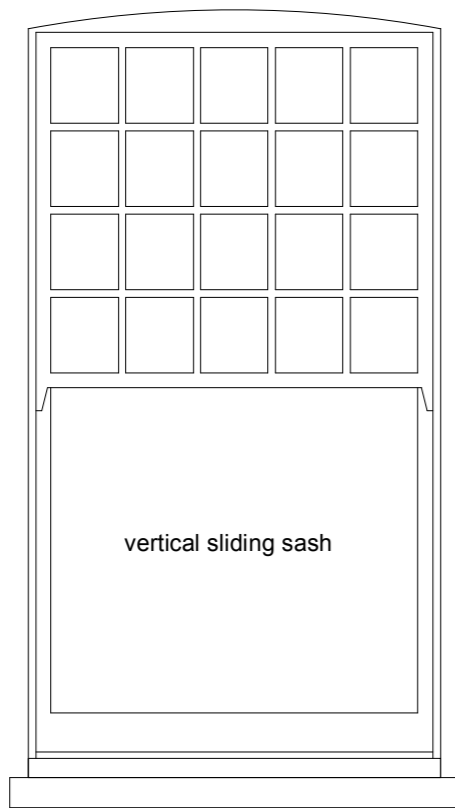
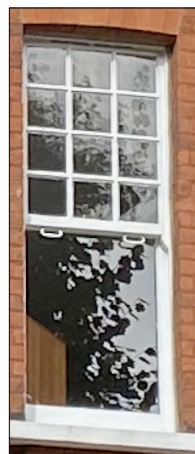



**1W1 to 5** Scale 1:20

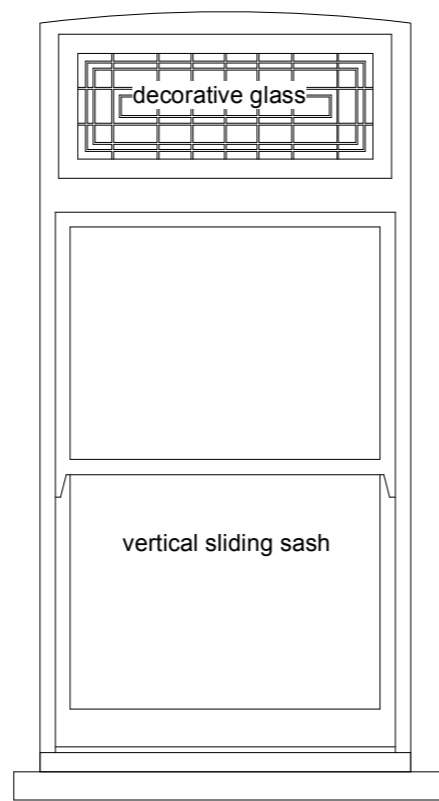


**1W6** Scale 1:20

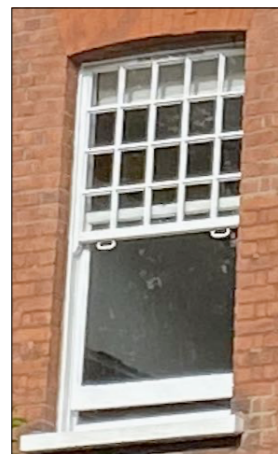


**1W7 + 8** Scale 1:20

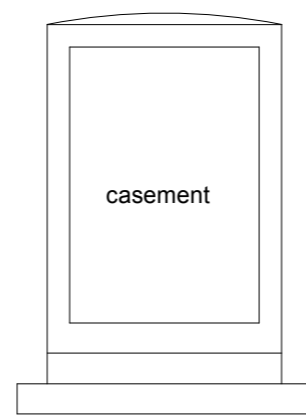



**1W9** Scale 1:20  
(Not able to photograph because of narrowness of gap between buildings)

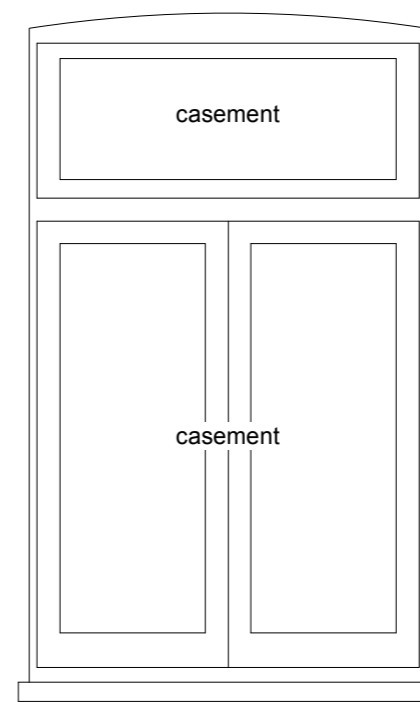


**1W10 + 11** Scale 1:20  
(Not able to photograph because of narrowness of gap between buildings)

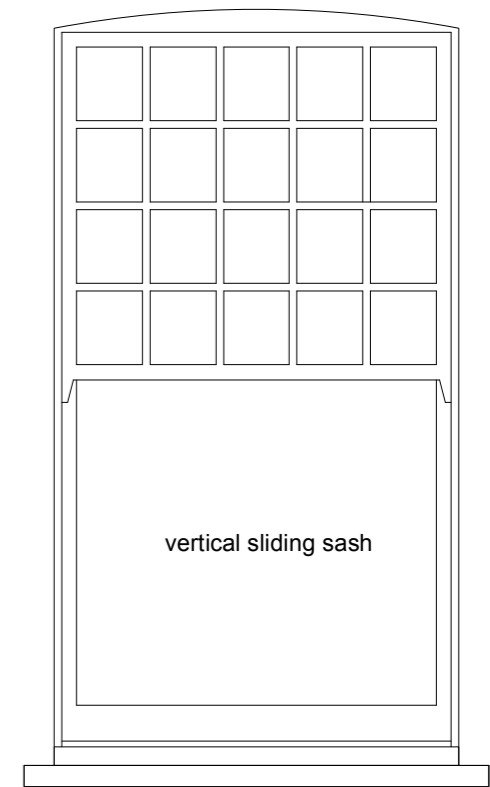


**1W12 & 13, 15 & 16** Scale 1:20

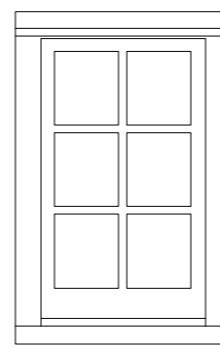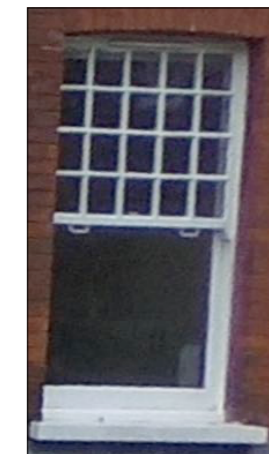



**1W14** Scale 1:20

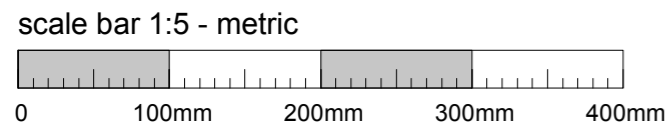

**Details**  
**1W1 to 8 + 1W12 & 13, 15 & 16**


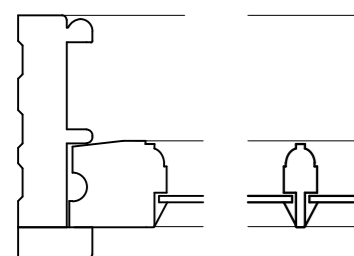


**EXISTING SASH WINDOW JAMB PLAN 1:5**

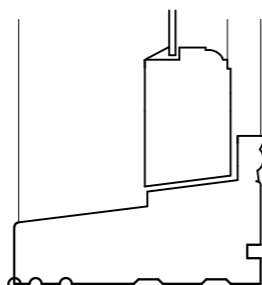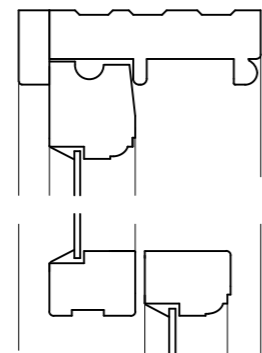


**EXISTING SASH WINDOW HEAD & CILL 1:5**


**Details**  
**1W09, 10, 11 & 14**

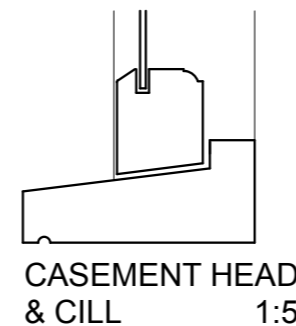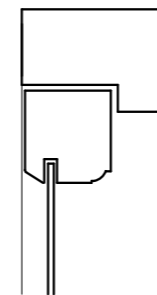

**CASEMENT HEAD & CILL 1:5**

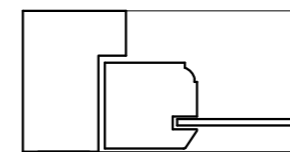

**CASEMENT JAMB PLAN 1:5**

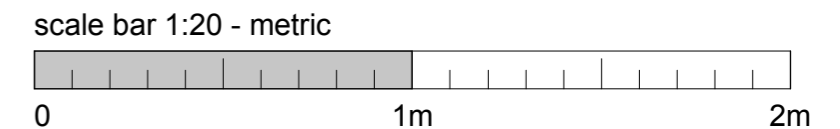

**BROD WIGHT**  
**Architects**

8a Baynes Mews --- London --- NW3 5BH

Project Address:  
**Flat A, 6 Wedderburn Road**  
**London NW3 5QE**

www.brodwight.co.uk office@brodwight.co.uk  
Tel 020 7722 0810 This drawing is copyright

Drawing Title:  
**Existing Windows**

Drawing Ref:  
**1125-AP03-07**

Date  
Oct 2022

Scale  
1:20 + 1:5@A3