




COLUMN ELEVATION & SECTION

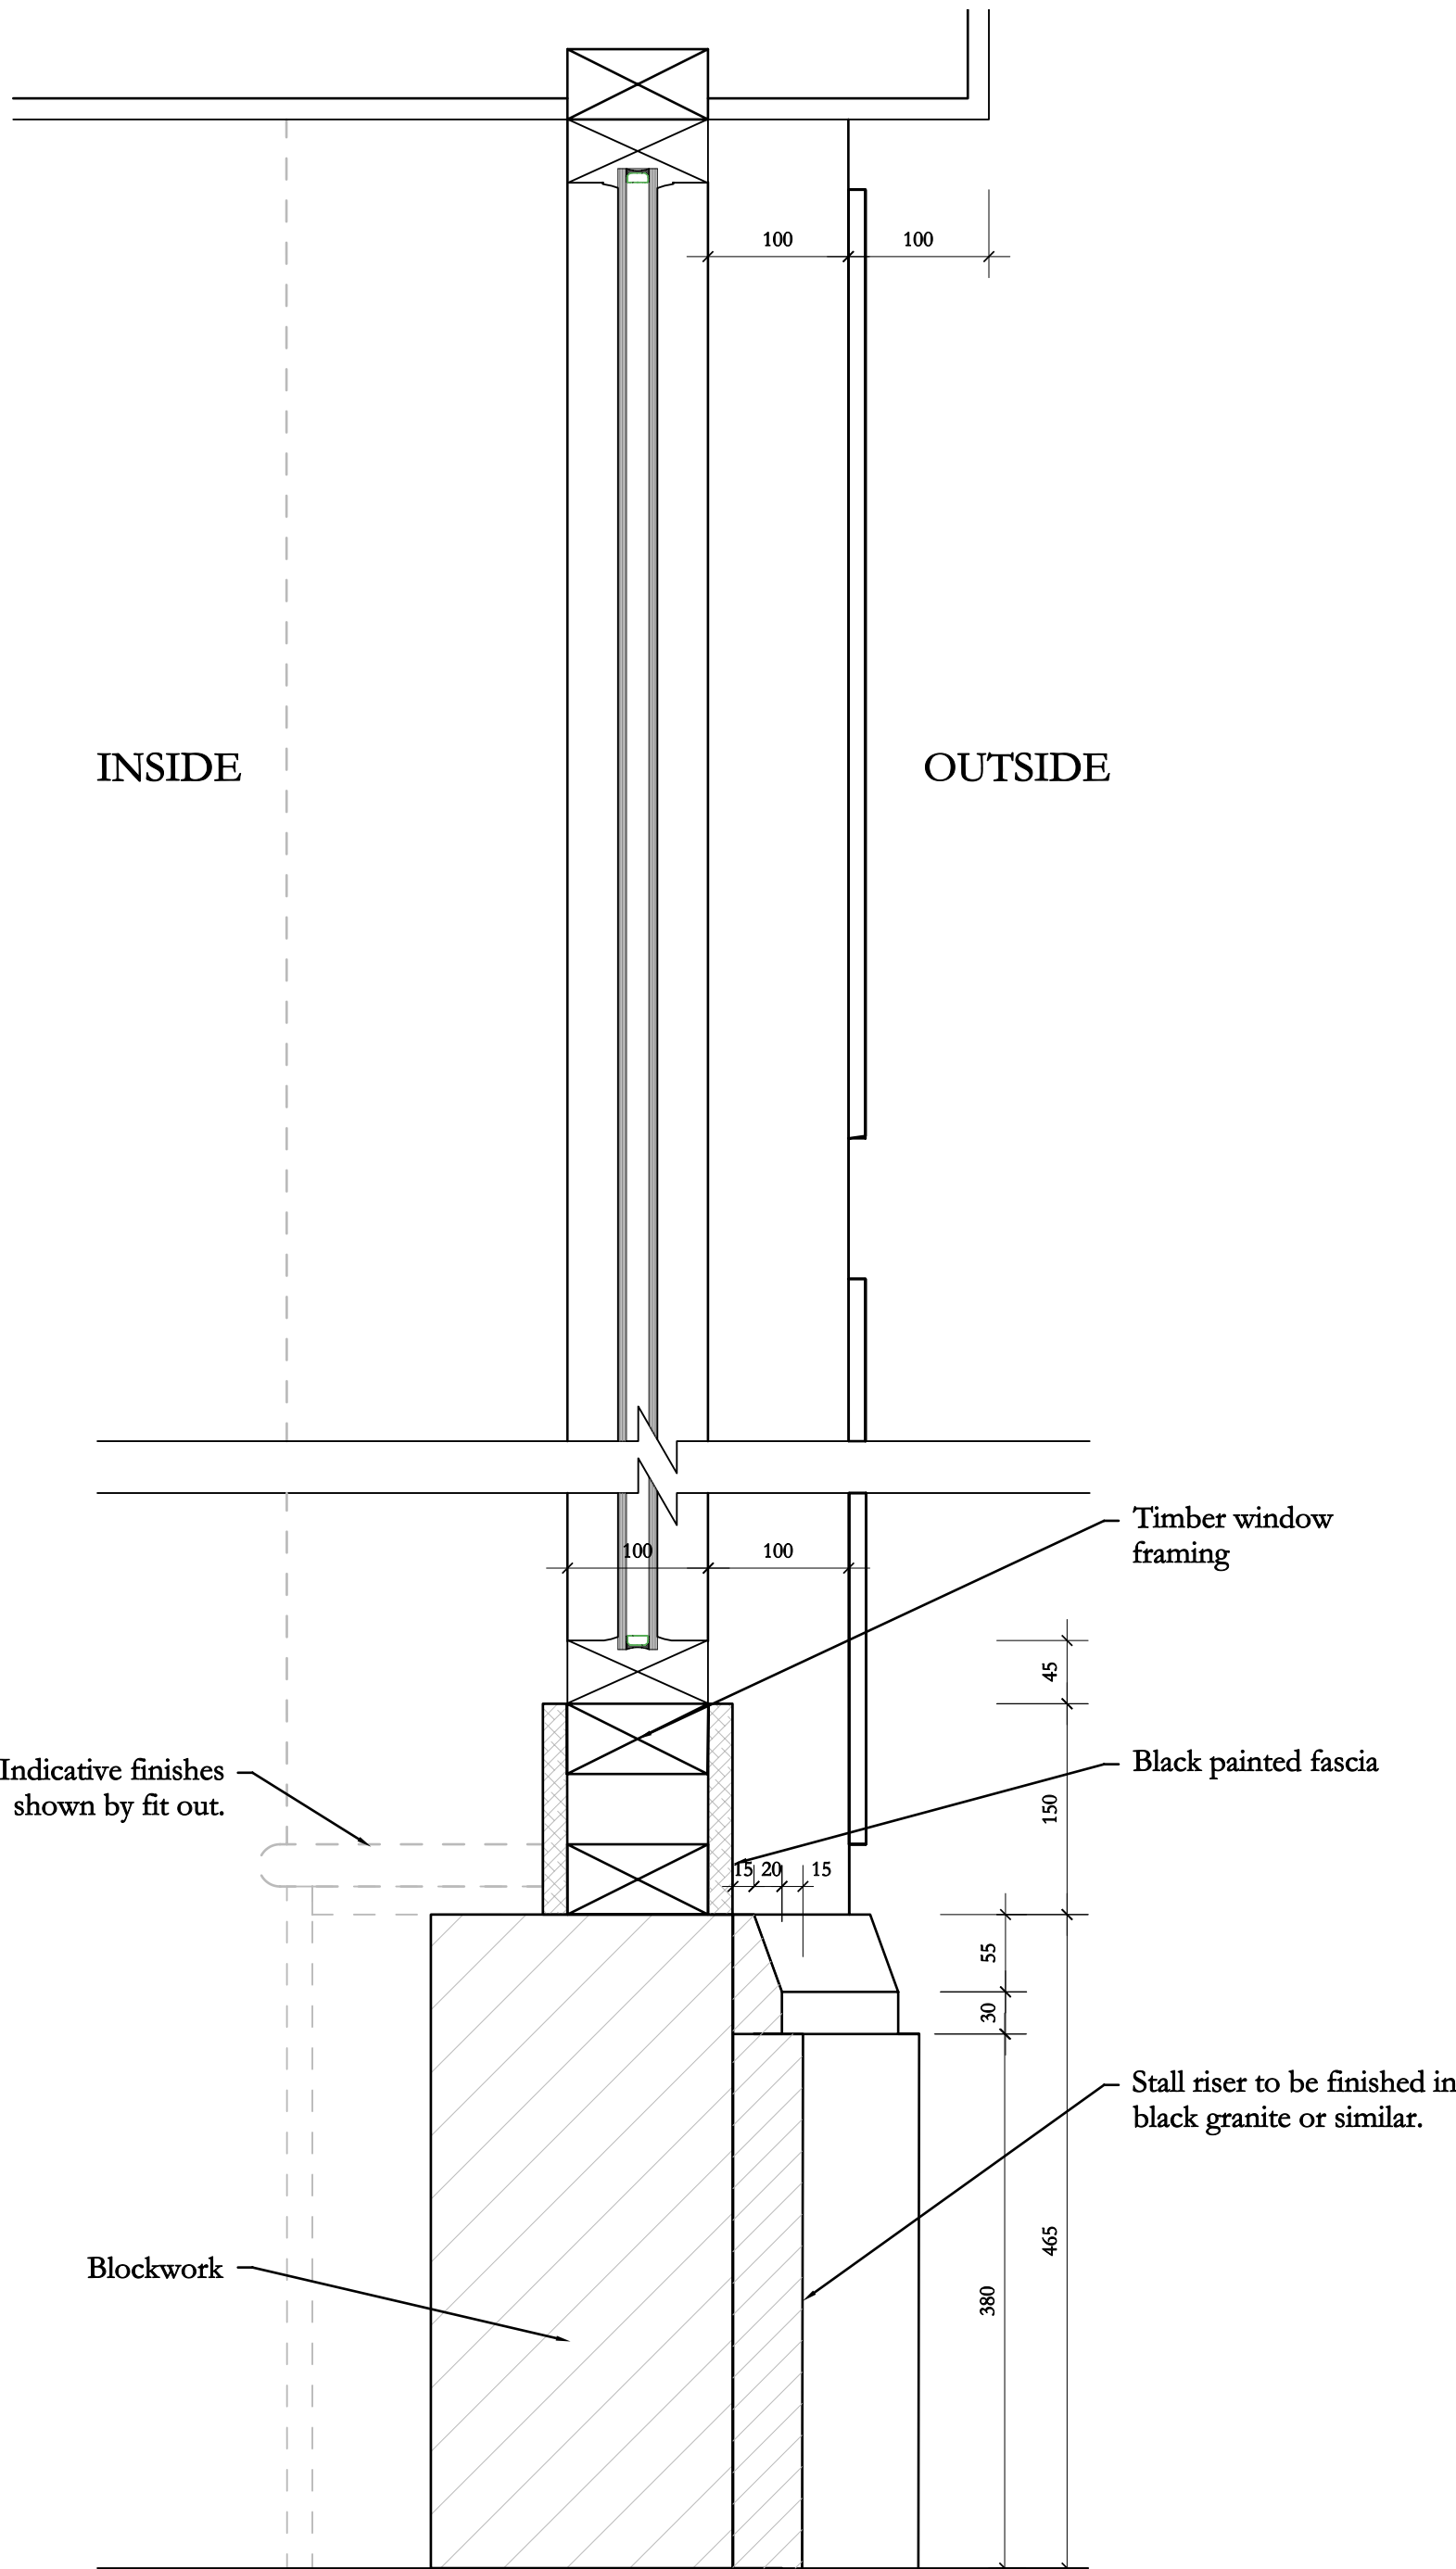

COLUMN ELEVATION & SECTION

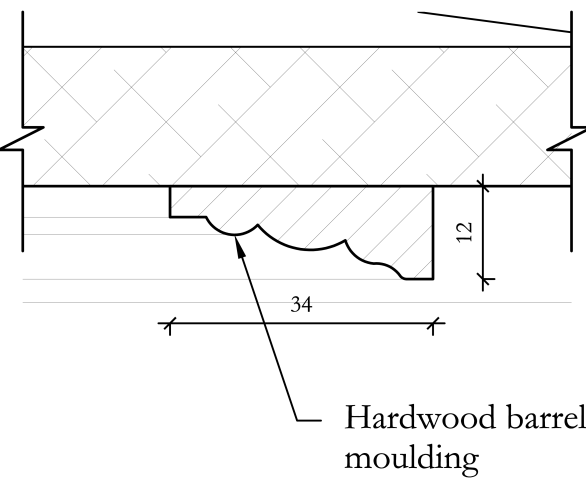

MOULDING DETAIL (1:1)

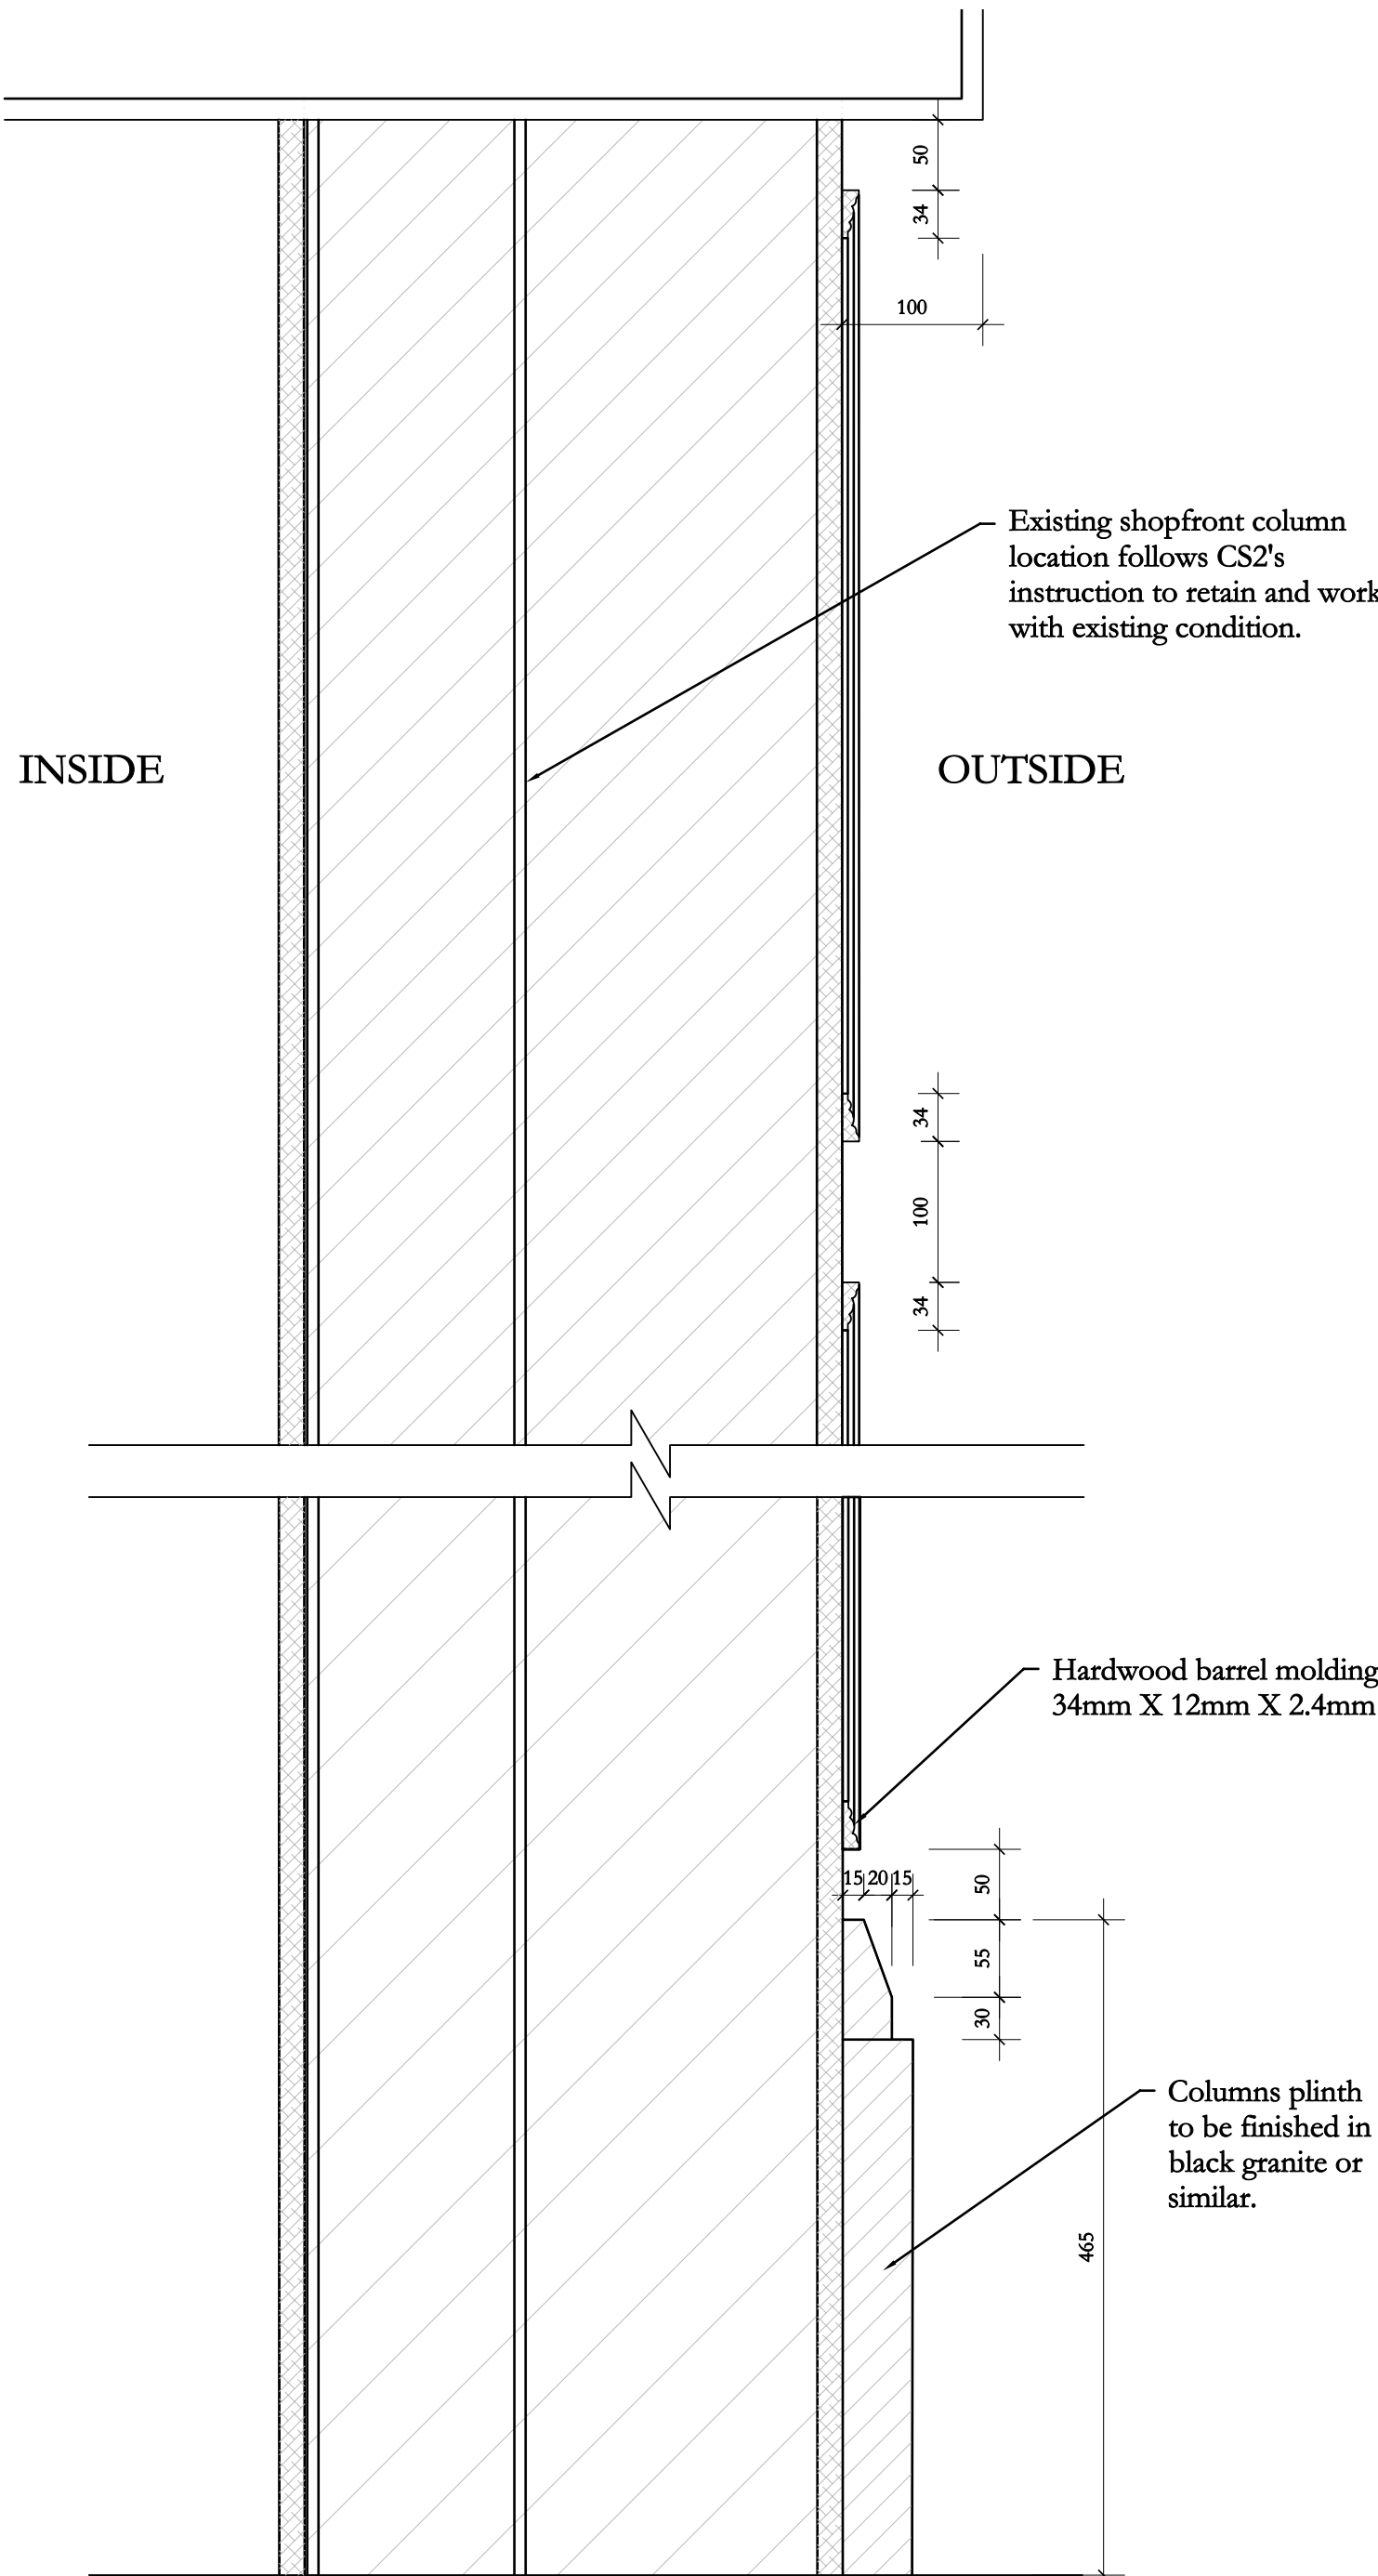

B	Generally updated	09/12/2022	PTM
A	Initial issue	13/10/2022	PTM
REV	DESCRIPTION	DATE	INITIAL
STAGE:			

PLANNING



PROJECT:
136-138 Camden High Street,
London, NW1 0LU

TITLE:
Facade Column Details
to Camden High Street

DRAWN:	CHECKED:	DATE:
DMU	OT	October 2022

SCALE:	DRAWING NO.	REV:
1:5 @ A1	2882-005	B