

Existing cast iron radiator retained, refurbished and retrofitted to electric radiator
Existing radiator and shelf relocated away from new lift

New PFCs and steel beams to follow layout of existing steel, to Structural Engineer details

Extent of 18mm Sika waterproofing on 15mm gunite concrete to follow the line of the existing steels corresponding with line of external walls on GF wall above

New SHS column and column footing to Structural Engineer details

Existing steel structure at ceiling level - retained

New proposed steel structure to follow layout of existing steel

Extent of the proposed cavity drain system in Bar and new Acc. WC area
NOTE:
Drain channel runs installed along perimeter of existing walls in existing screed depth without affecting the existing slab underneath

Extent of 18mm Sika waterproofing system to existing pavement lights reveals

Retained ceiling glass panelling to follow details already approved under the Planning and Listed Building Consent ref. 2022.3105.P and 2022.3599.L

New proposed additional steel structure to follow the layout of the existing corroded steel and pick up its loads.
Concealed in new ceiling void, with no visible downstand and to connect into new steel portal already approved under the Planning and Listed Building Consent ref. 2022.3105.P and 2022.3599.L

Existing cast iron radiator retained, refurbished and retrofitted to electric radiator
Existing shelf retained

Stalls Bar - Internal Elevation B

New works submitted for approval to the bar and Acc. WC area only - all other works outside the bubbled notes/ area have been already approved under the Planning and Listed Building Consent ref. 2022.3105.P and 2022.3599.L

Key

- Existing
- Existing demolished
- Proposed

KEY

- Site Boundary
- New Building
- Existing Building

FLOOR CEILING TAGS

- Ceiling Type
- Floor Type

See drawing 2201-5-515 & 526 for floor types

See drawing 2201-5-520 for ceiling types


New works submitted for approval to the bar and Acc. WC area only - all other works outside the bubbled notes/ area have been already approved under the Planning and Listed Building Consent ref. 2022.3105.P and 2022.3599.L

For the proposed typical waterproofing section details refer to drawing 2201-3-312 for the bar area and 2201-3-326 for the new Acc. WC area

THE CONTRACTOR IS TO CHECK AND VERIFY ALL BUILDING AND SITE DIMENSIONS, LEVELS AND SEWER INVERT LEVELS AT CONNECTION POINTS BEFORE WORK STARTS

THIS DRAWING IS TO BE READ AND CHECKED IN CONJUNCTION WITH ENGINEERS AND OTHER SPECIALIST DRAWINGS

THE DRAWING AND THE WORKS DEPICTED ARE THE COPYRIGHT OF THIS PRACTICE AND MAY NOT BE REPRODUCED EXCEPT BY WRITTEN PERMISSION

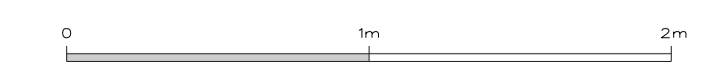

Rev:	Date:	Description
A	25/11/22	Planning - Additional works to 2022.3105.P and 2022.3599.L
/	15/11/22	Proposed - Additional works to 2022.3105.P and 2022.3599.L

Job: 2201 Ambassadors Theatre
Client: Ambassador Theatre Group

Drawing: Stalls Bar RCP
Drawing no: 2201-3-313
Scale: 1:50@A3, 1:25@A1

Rev: A
Status: Planning
Date: 15/11/22

citizensdesignbureau
Ground Floor Units 01 & 03, 6 Westgate Street, London, E8 3RN
t : 02030959732
e : everyone@citizensdesignbureau.net