



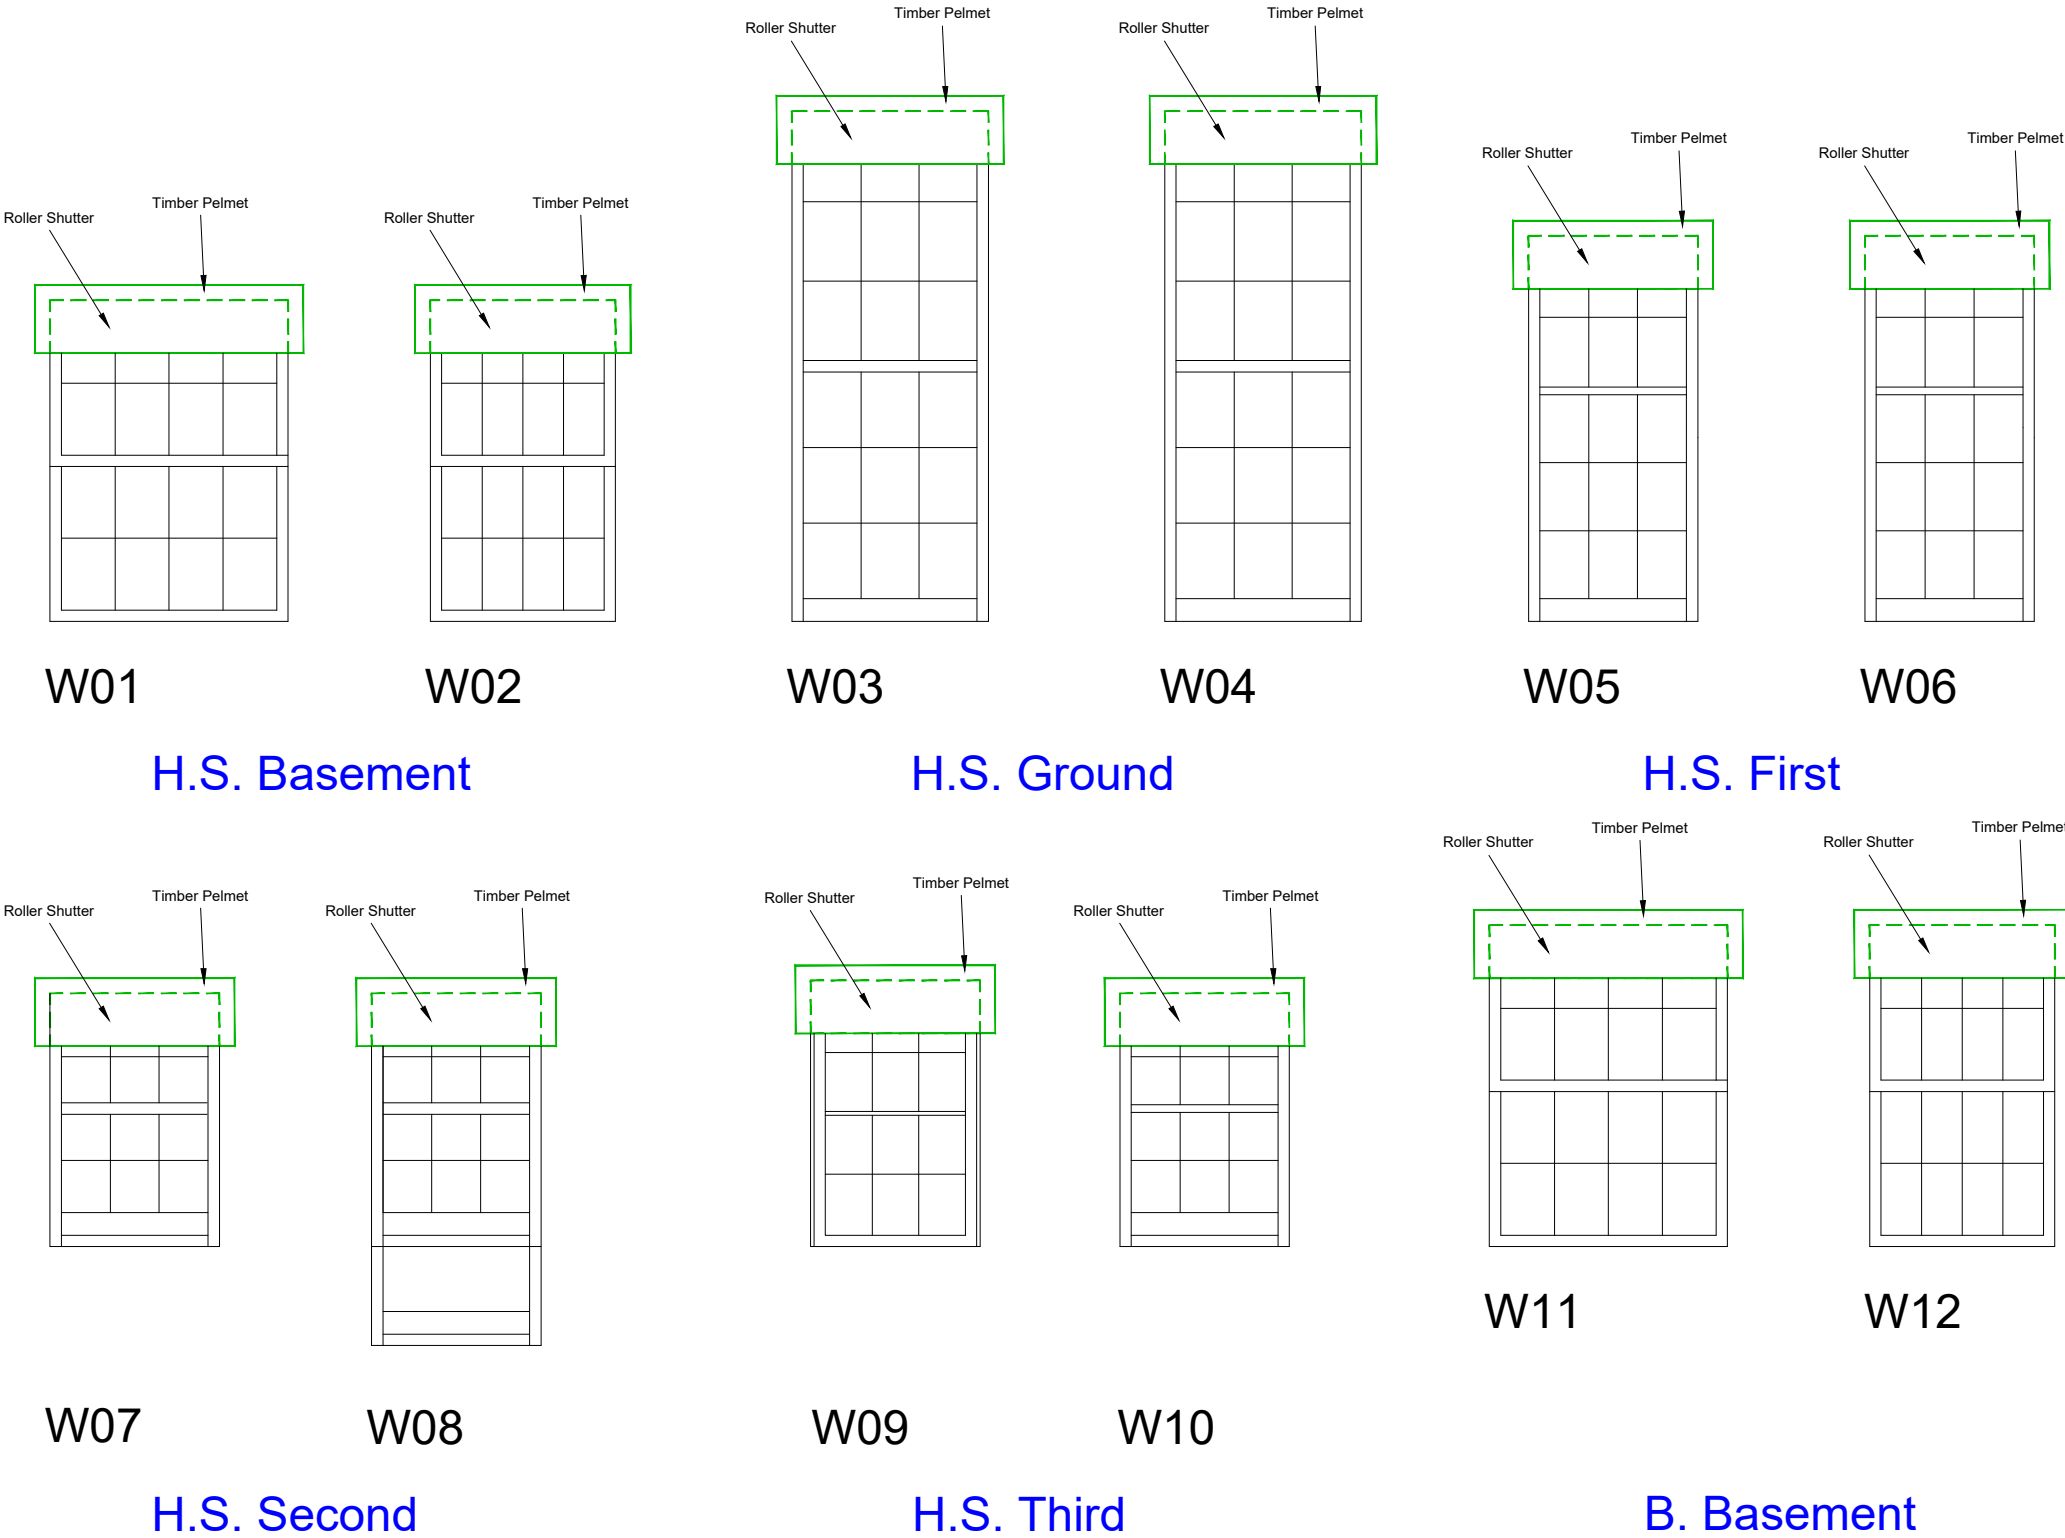


Rev.	Description	By	Date
------	-------------	----	------

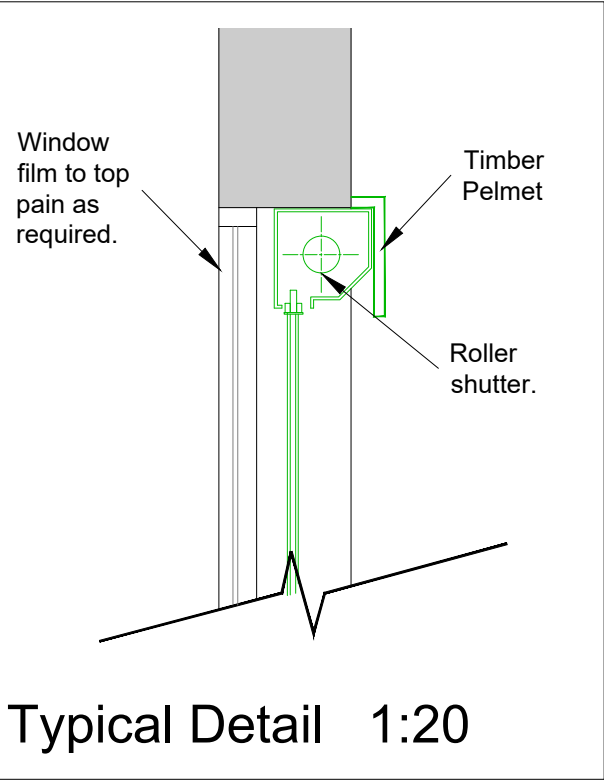

A Typical Head Detail added. pmb 24/11/22

Drawing No.	NTBS3725 / 17
Scale	1:50
Original Sheet Size	A3
Gleeds Building Surveying	T: +44 (0)115 977 8000
gleeds.com	  



Client



Project

Hunter Street Health Centre  
8 Hunter Street, London. WC1N 1BN.

Drawing Title

Proposed Builder's Work  
Hunter Street - Windows  
Proposed Internal Elevations

gleeds

Drawing Status

PLANNING

Drawn

pmb

Date

08 / 2022

Checked

JO

Rev.

A

Drawing No.

NTBS3725 / 17