




Proposed 163 Reception Elevation 1 01 1:50

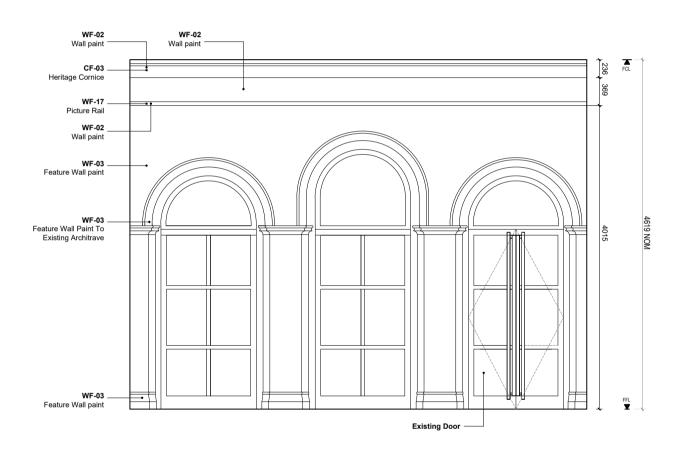


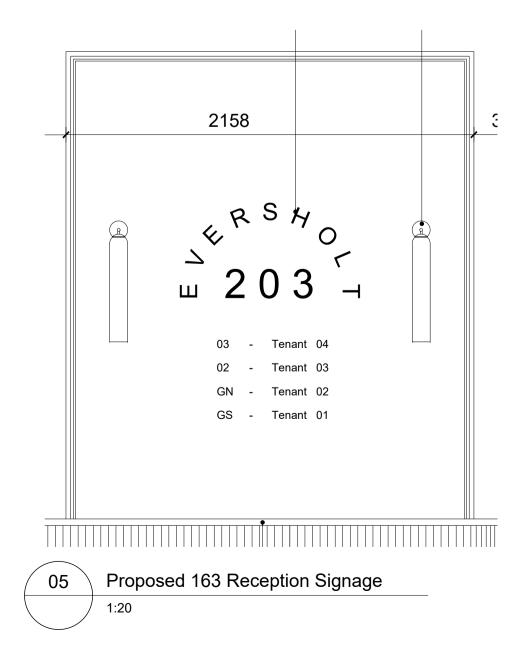

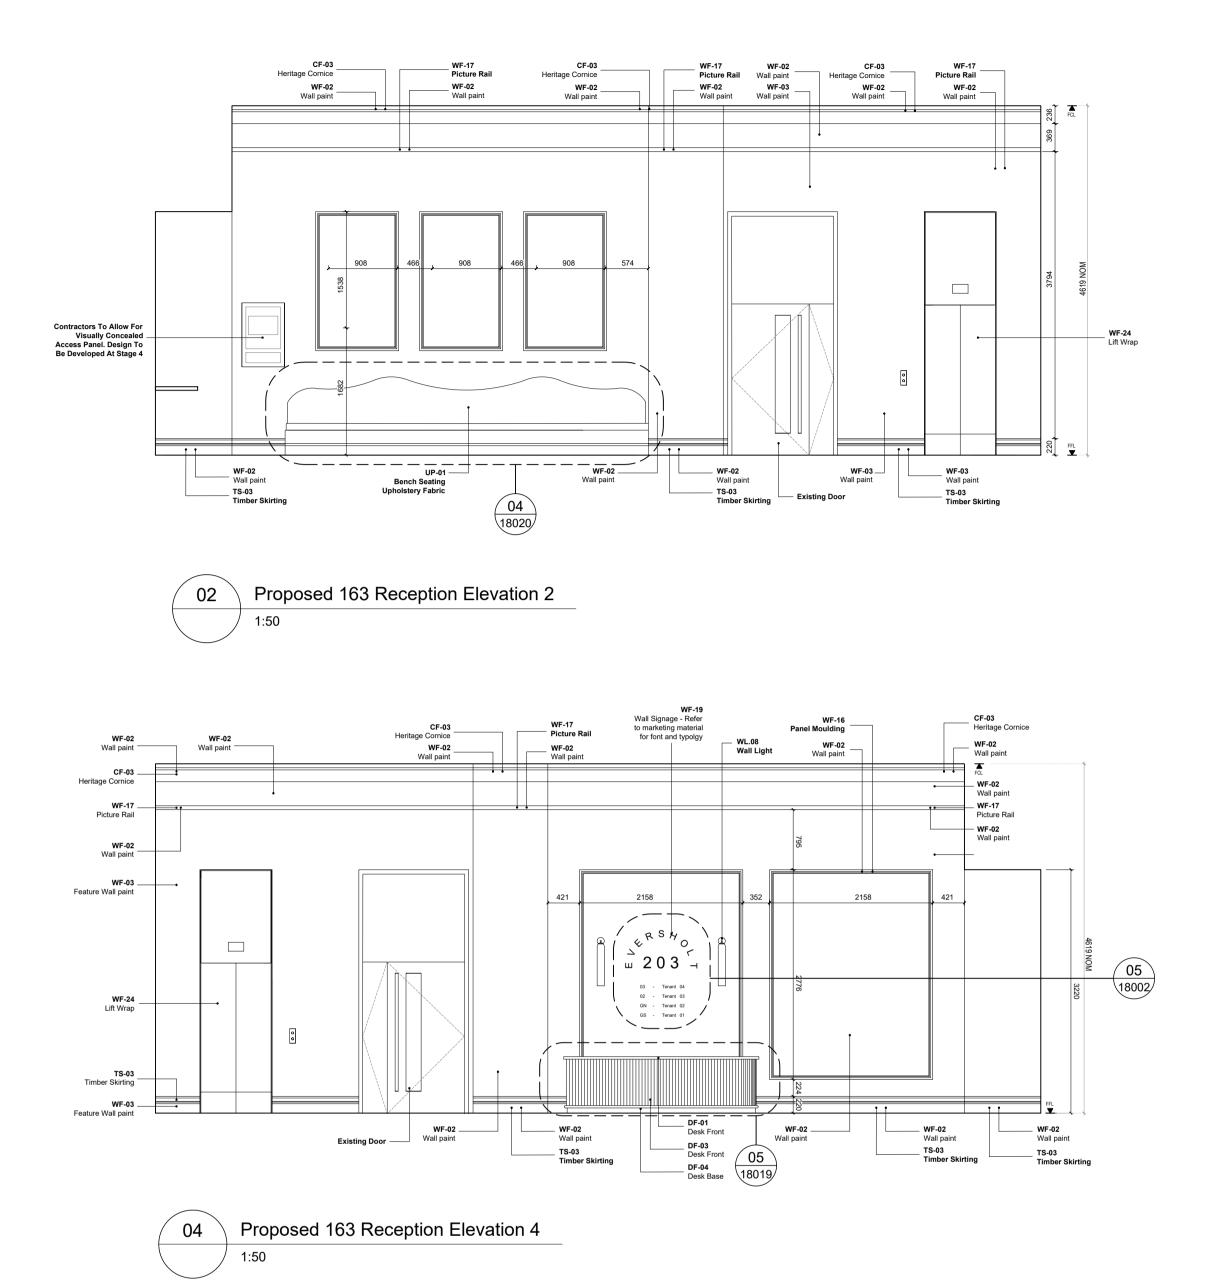



ANOMATA

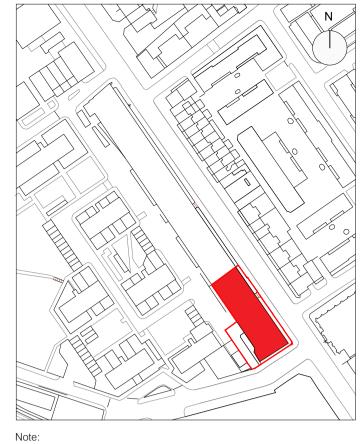

All paint finishes to be sampled on site for architect approval Final lighting locations and setting out to be determined in stage 04 on site with architect

P3	141022	Tender Issue	LH LS
P2	071022	Planning Issue	LH LS
P1	260822	Stage 3 Issue	LH LS
Rev	Date	Details	By Authorised

Important note

This information is confidential and the copyright of Anomaly. Anomaly accepts no liability for use of this drawing by parties other than the party for whom it was prepared or for purposes other than that which is stated on the issue sheet. It shall not be disclosed or passed to any other party in any form in

whole or part without Anomaly's express permission in writing nor should any other party place reliance upon it.

Where data is supplied electronically, it is for convenience only. The original information is the printed or controlled copy which will be supplied on request. All dimensions are in millimetres. No dimensions or other information shall be

inferred from the electronic data unless specifically stated on the printed or controlled copy. Where dimensions are not given, drawings must not be scaled and the matter should be referred back to Anomaly.

This drawing should be read in conjunction with all other project information, produced by Anomaly and others. In the event of any conflict between the information contained on this drawing and in any other project document, drawings, specifications, schedules etc. the matter must be referred back to

Anomaly for clarification.

All dimensions and conditions are to be checked on site by the contractor prior to preparing designs, drawings, calculations etc. or commencing any work. The contractor is responsible for checking that there is no conflict between site dimensions and drawn dimensions.

Anomaly

Morelands, 5-23 Old Street London EC1 V9HL

Tel: +44 (0)20 7054 1145 Email: hello@anomaly.com

Web: www.anomaly.london

Client Brunswick

Project 115_163 Eversholt

Title

163 Reception Elevations

Date	Drawn	Checked	Authorised		
26/08/2022	CD	LHR	LS		
Scale					
1:50@A1		1:100@A3			
Issue status					

TENDER

Drawing number Rev 115-ANO-163-00-DR-AX-18002 P3 Client Drawing number 115

Ιm 0 2 m 1

Scale 1:50

© Copyright - Anomaly