
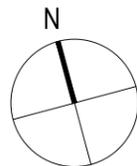


No. Notes

- Dimensions to be verified on site. Only figured dimensions to be used and any discrepancies in dimensions are to be reported to the architect. No dimensions are to be scaled from printed drawings. Any areas indicated on this drawing are for guidance only. No responsibility is taken for their accuracy.
- There is a risk of injury or death in construction if the works are not properly planned and supervised. The contractor must not undertake any element of the work without first having carried out the necessary risk assessments and prepared detailed method statements.

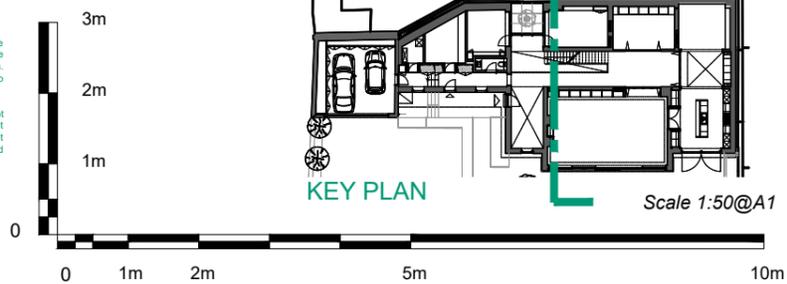

WIP DRAFT

* Planning submission
no. revision.

01/11/2022
date.

Job: 4 Oak Hill Park
Title: Proposed Section E

Type: 200 Planning

Status: information

drawn by MF	checked by —	approved by —
scale 1:50 @ A1	size A1	date 04/07/22
job number 3081	drawing number P (4) 34	revision *

BLDA ARCHITECTS

RIBA Chartered Practice
211 Design Centre East
Chelsea Harbour
London, SW10 0XF
mail@blda.co.uk
www.blda.co.uk
t+44 (0) 20 7838 5555