



NOTES:

Report all discrepancies, errors and omissions
 Do not scale from this drawing.
 Verify all dimensions on site before commencing any work or preparing shop drawings.
 All materials, components and workmanship are to comply with all the relevant British Standards, Codes of Practice, and appropriate manufacturers recommendations that from time to time shall apply.
 For all specialist work, see relevant drawings.

This drawing and design are copyright of PELLINGS LLP

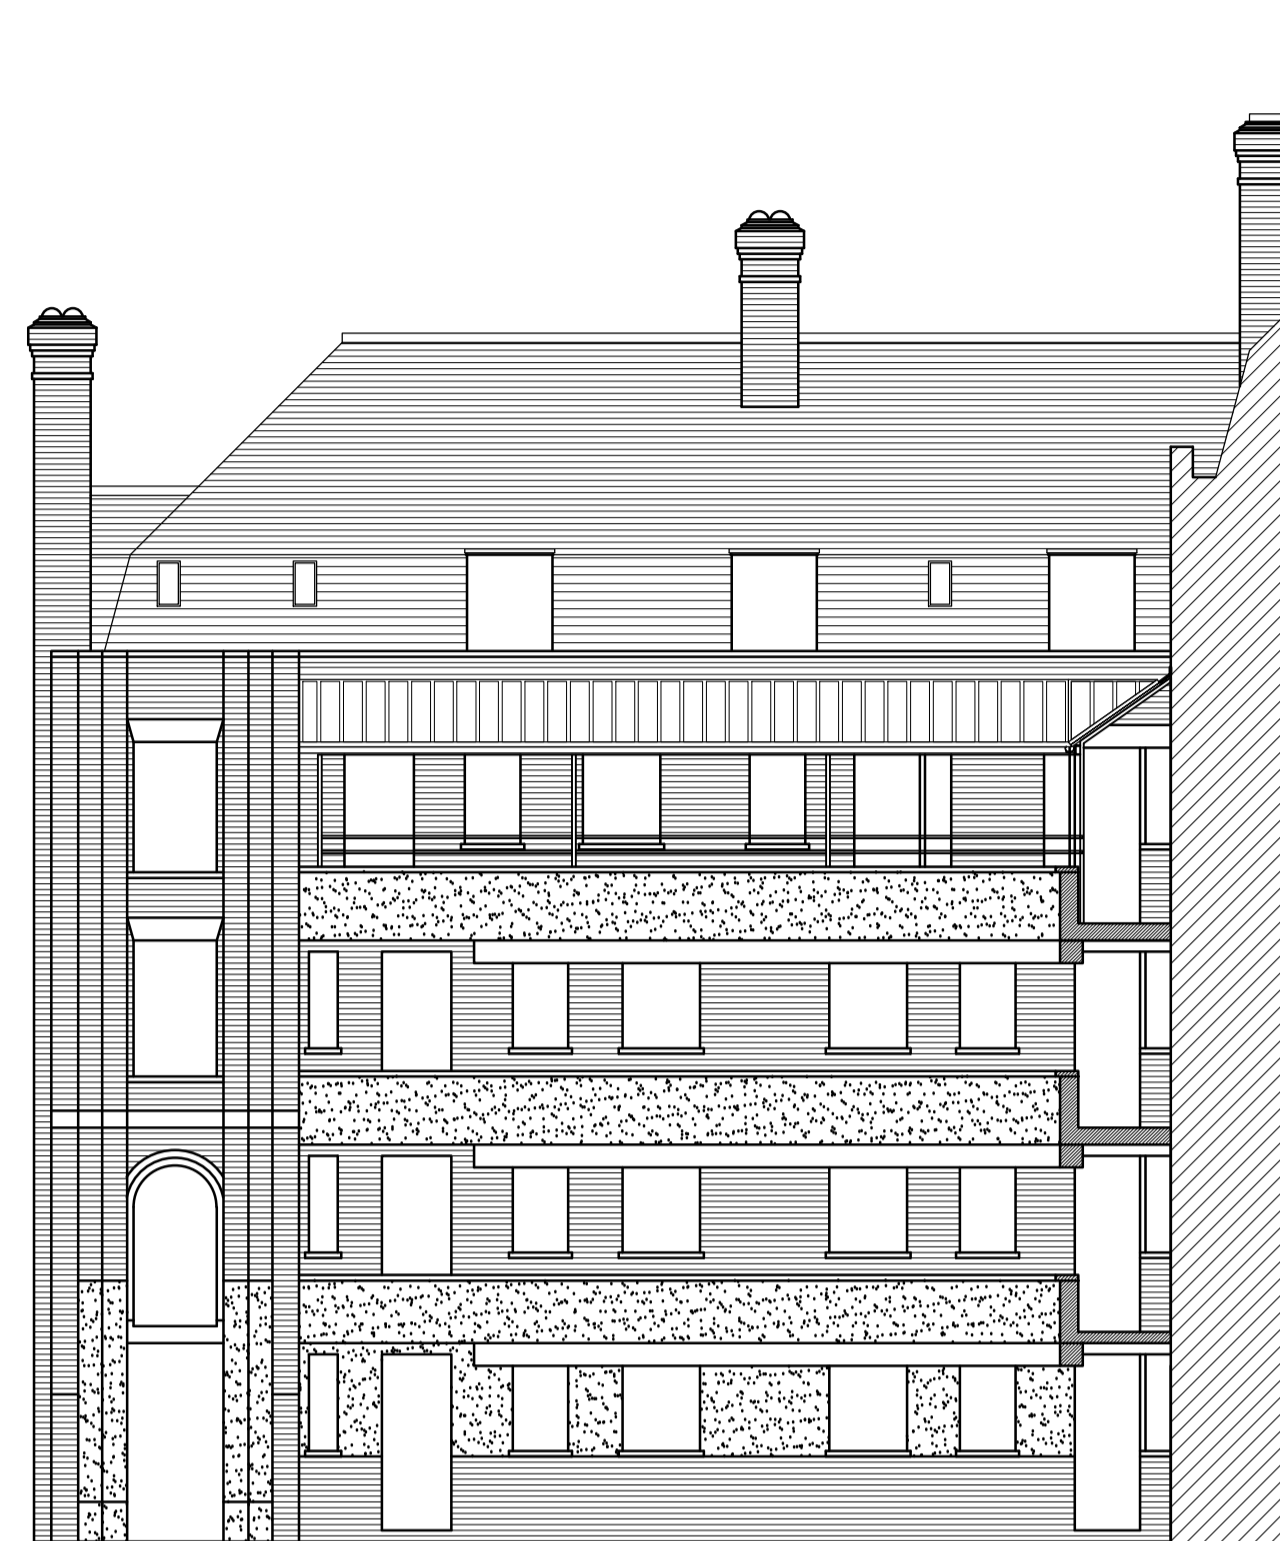

ELEVATION A - AS PROPOSED

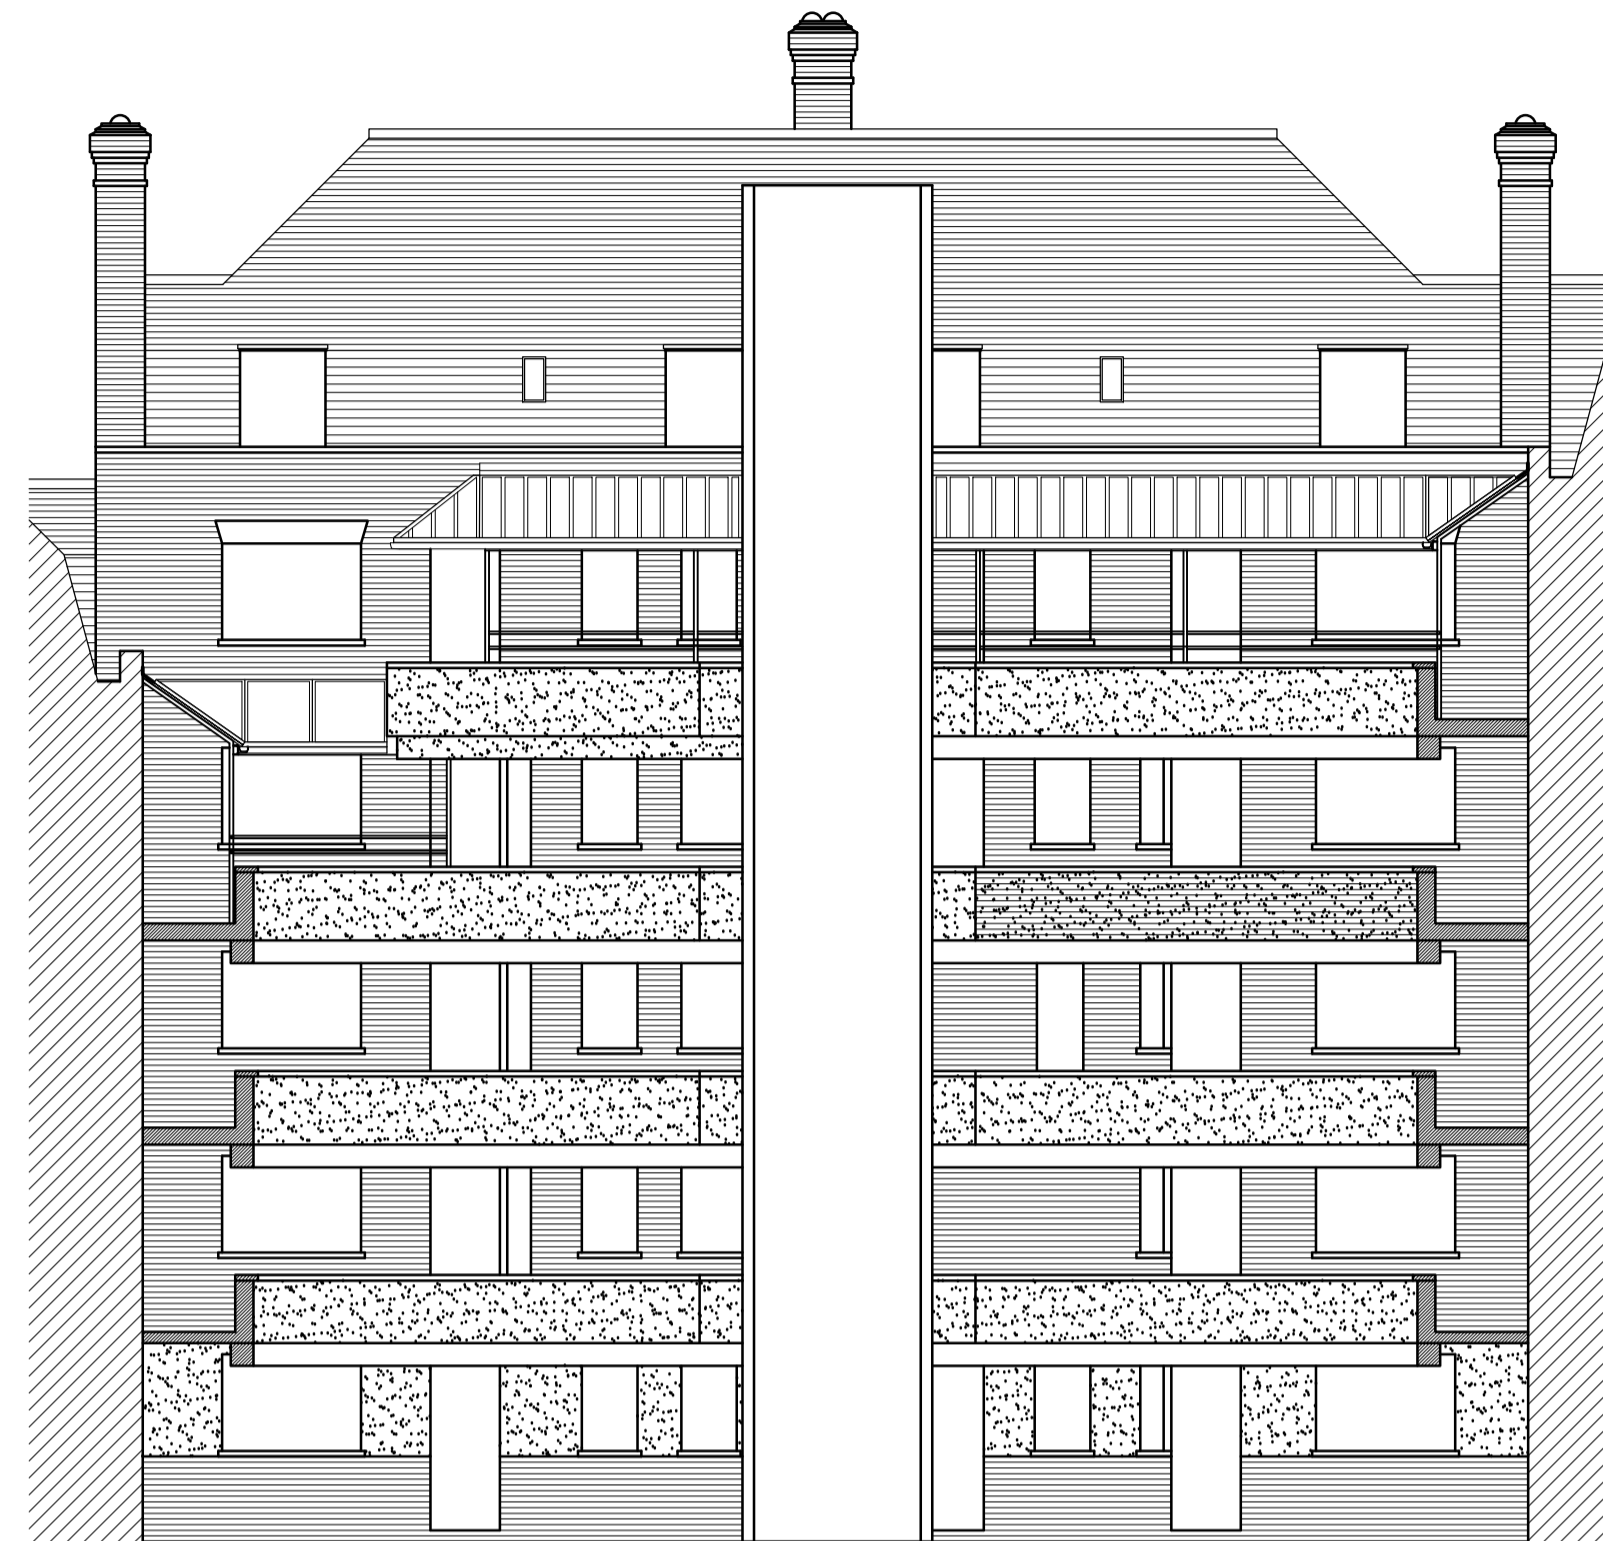

ELEVATION B - AS PROPOSED



ELEVATION C - AS PROPOSED

PRELIMINARY

Rev	Date	Description	Name
A	17/11/2022	Canopy amended to aluminium sheeting & title panel updated.	MV



Pellings LLP
 Northside House Mount Pleasant Barnet EN4 9EB
 T 020 8441 8500 F 020 8441 4616 e barnet@pellings.co.uk
 www.pellings.co.uk
 Architecture & Planning ■ Building Surveying ■ Project Management ■
 Cost Consultancy ■ CDM Co-ordination

CLIENT
 LONDON BOROUGH OF CAMDEN

PROJECT
 NEW CANOPY
 KENBROOK HOUSE
 LEIGHTON ROAD
 LONDON NW5 2QN

TITLE
 FLATS 1-37
 ELEVATIONS A, B & C
 AS PROPOSED

DATE	SCALE	DRAWN
12/07/2021	1:100 @A1	MV

DRAWING No.
252 | 0570 | 102 | A

