


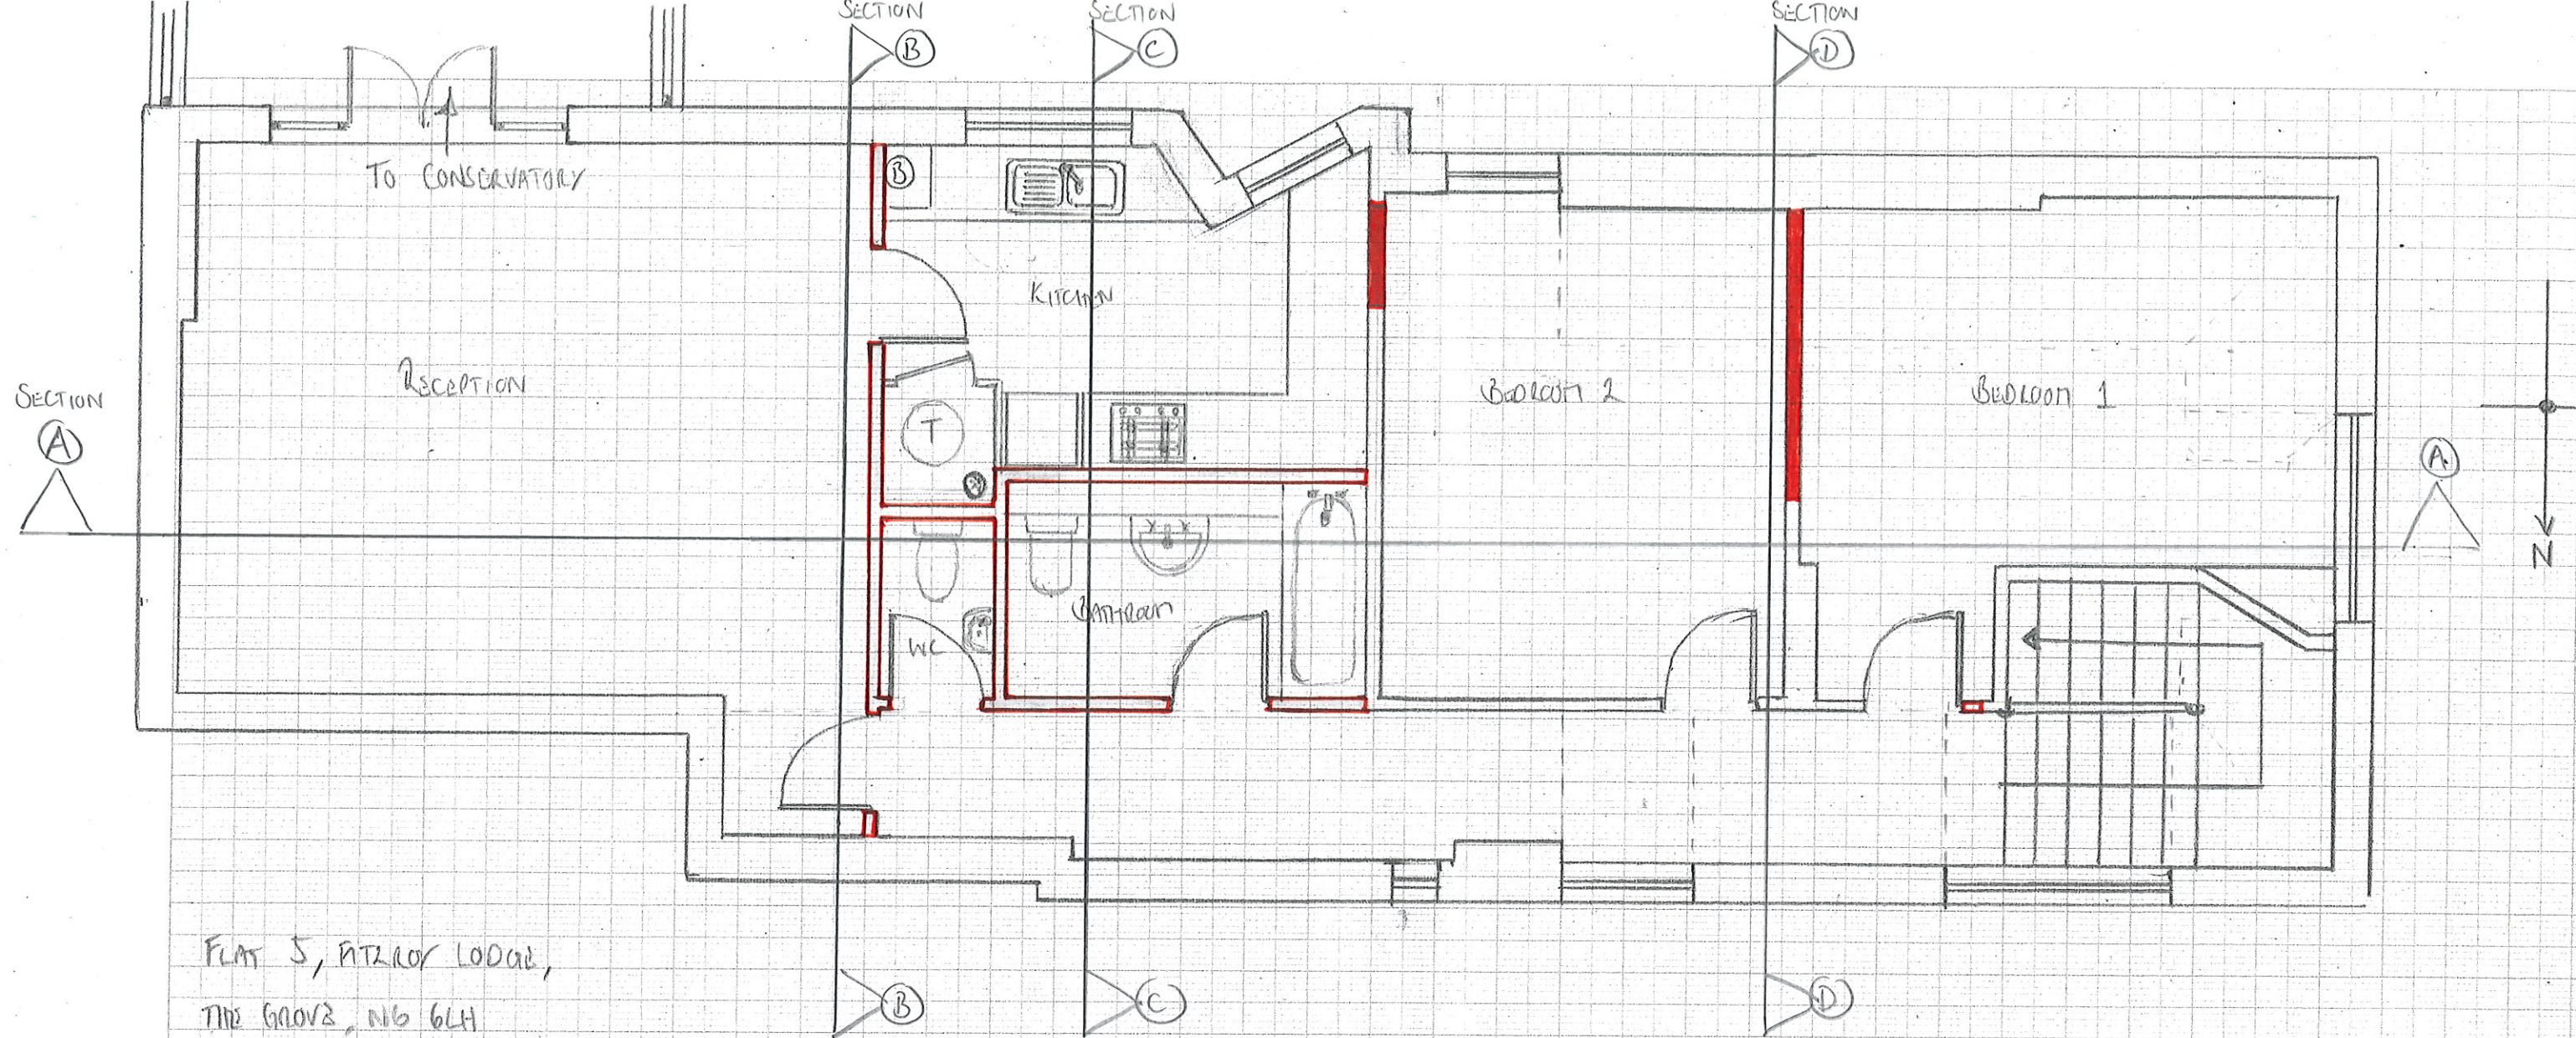

FLAT 5, PITLOCH LODGE,

THE GROVE, N16 6LH

EXISTING FLOOR PLAN

1:50 0 1M

- DENOTES DEMOLITION OF MODERN STUD WALLS WITHIN THE 1930S EXTENSION
- DENOTES DEMOLITION OF BRICK CONSTRUCTION WITHIN THE ORIGINAL BUILDING

2.1) EXISTING FLOOR PLAN