


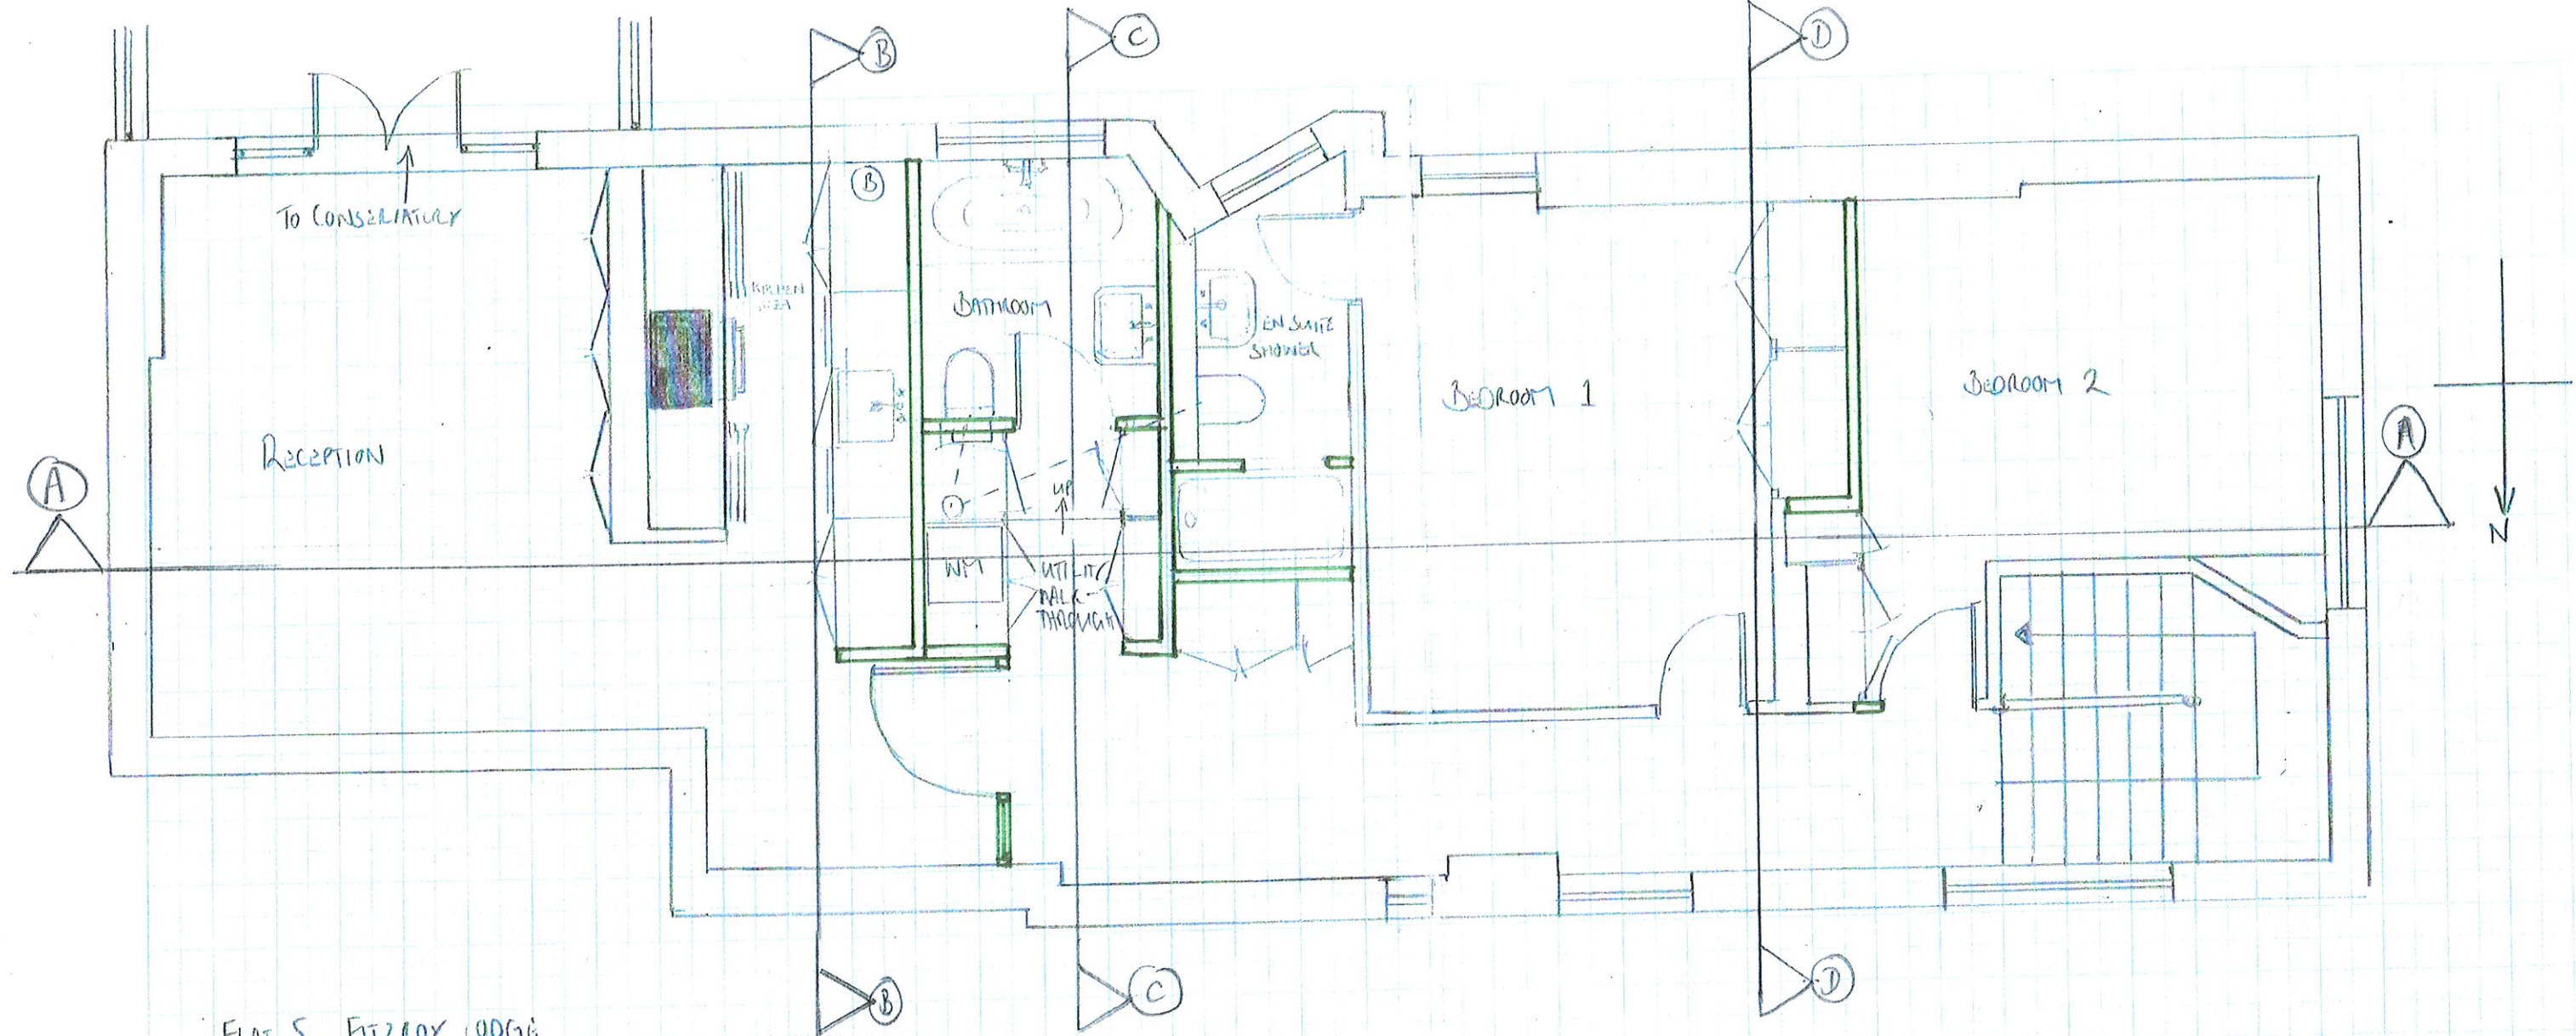

FLAT 5, FITZROY LODGE

TIDE GROVE, N6 GLH

PROPOSED FLOOR PLAN

1:50 0 1m

 DENOTES NEW CONSTRUCTION.
STUD WALLS, PLASTERBOARDS,
SKIM & PAINT FINISH

2.2) PROPOSED FLOOR PLAN