


2.3) SECTION A:A, EXISTING

FLAT 5, FITZROY LODGE,  
THE GROVE, NG 6LH  
SECTION A:A, EXISTING  
FACING SOUTH

1:50

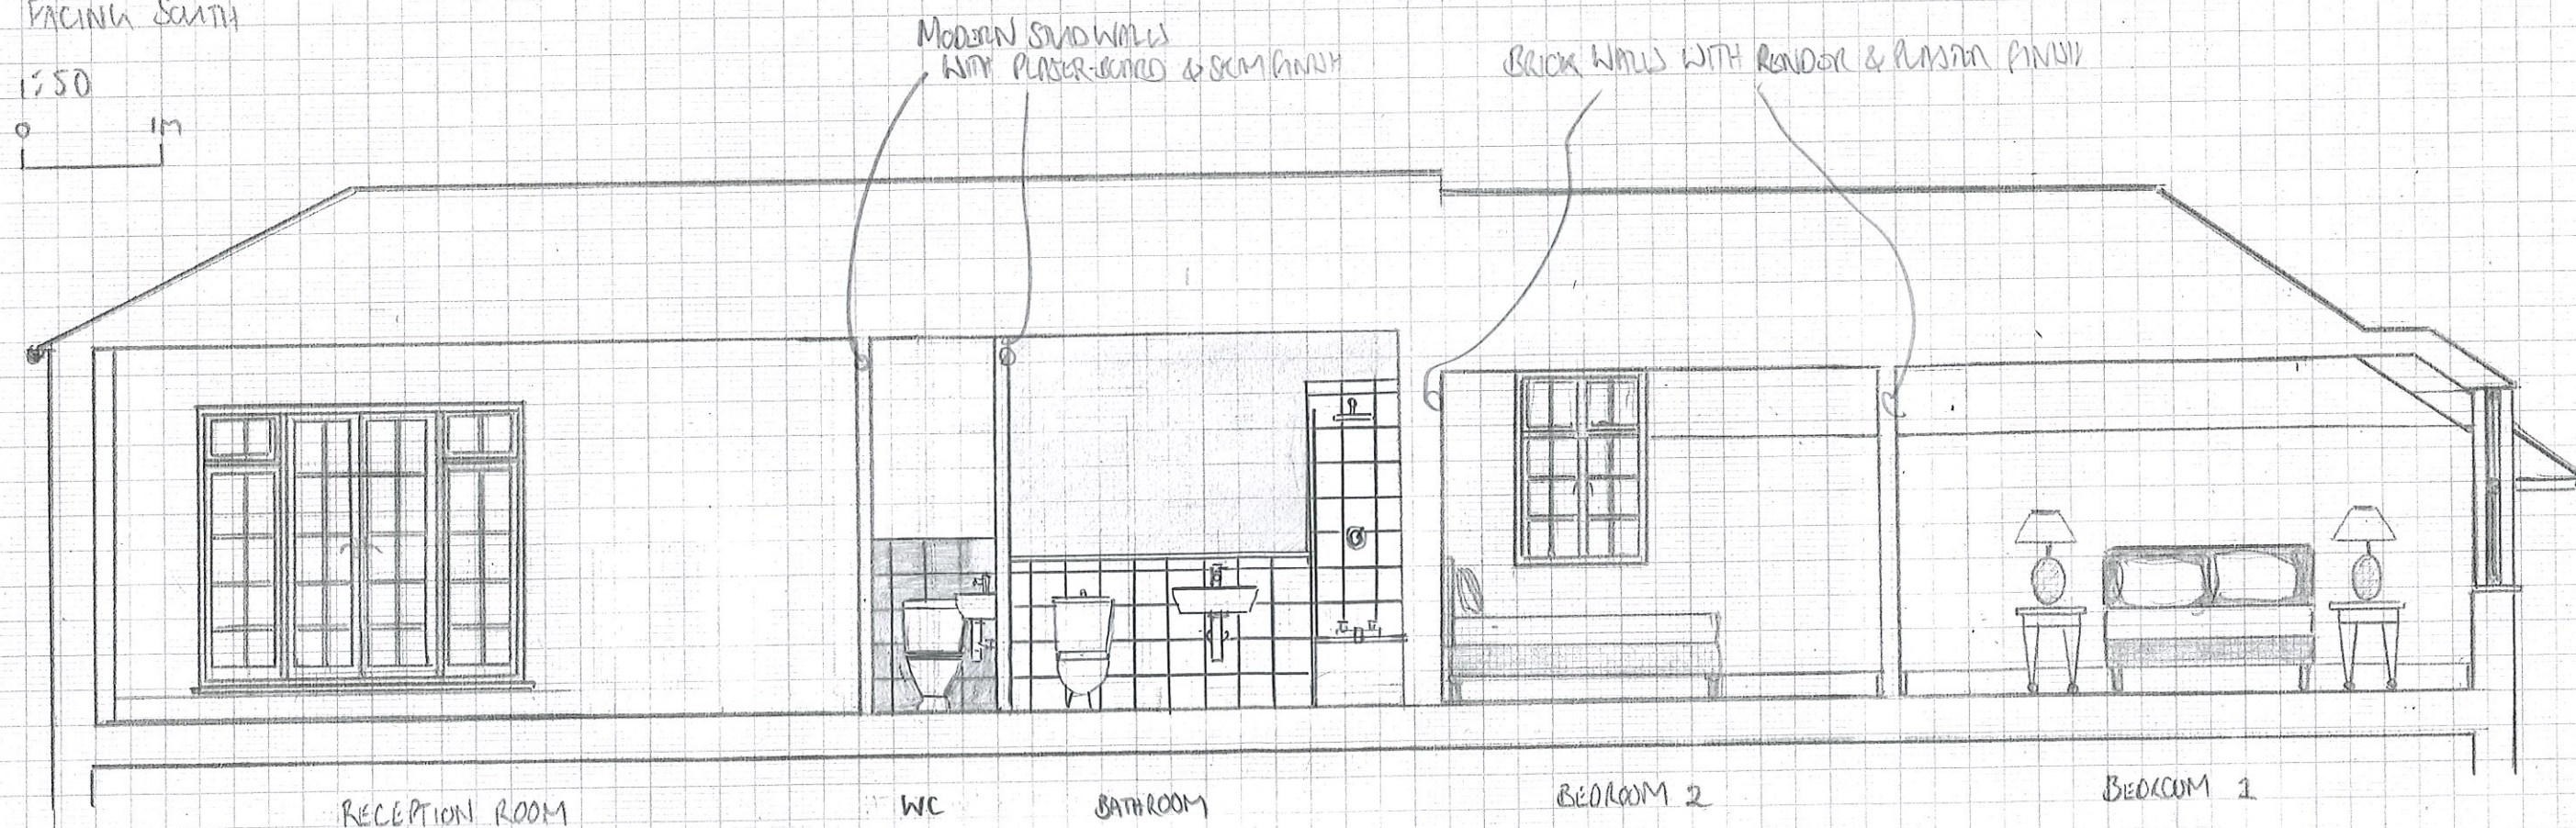

NB: ROOF STRUCTURE (WHICH IS NOT BEING ALTERED) IS APPROXIMATED. BASED ON ACCURATE INTERNAL MEASUREMENTS ONLY

WC & BATHROOM WITH A RANGE OF MODERN SANITARY WARE & TILED & PLASTER FINISHES