


FLAT 5, FITZROY LOOGE,
THE GROVE, N6 6LH
BEDROOM 1, PROPOSED

1:80
0 500mm

2.16) BEDROOM 1, WEST ELEVATION

WEST ELEVATION

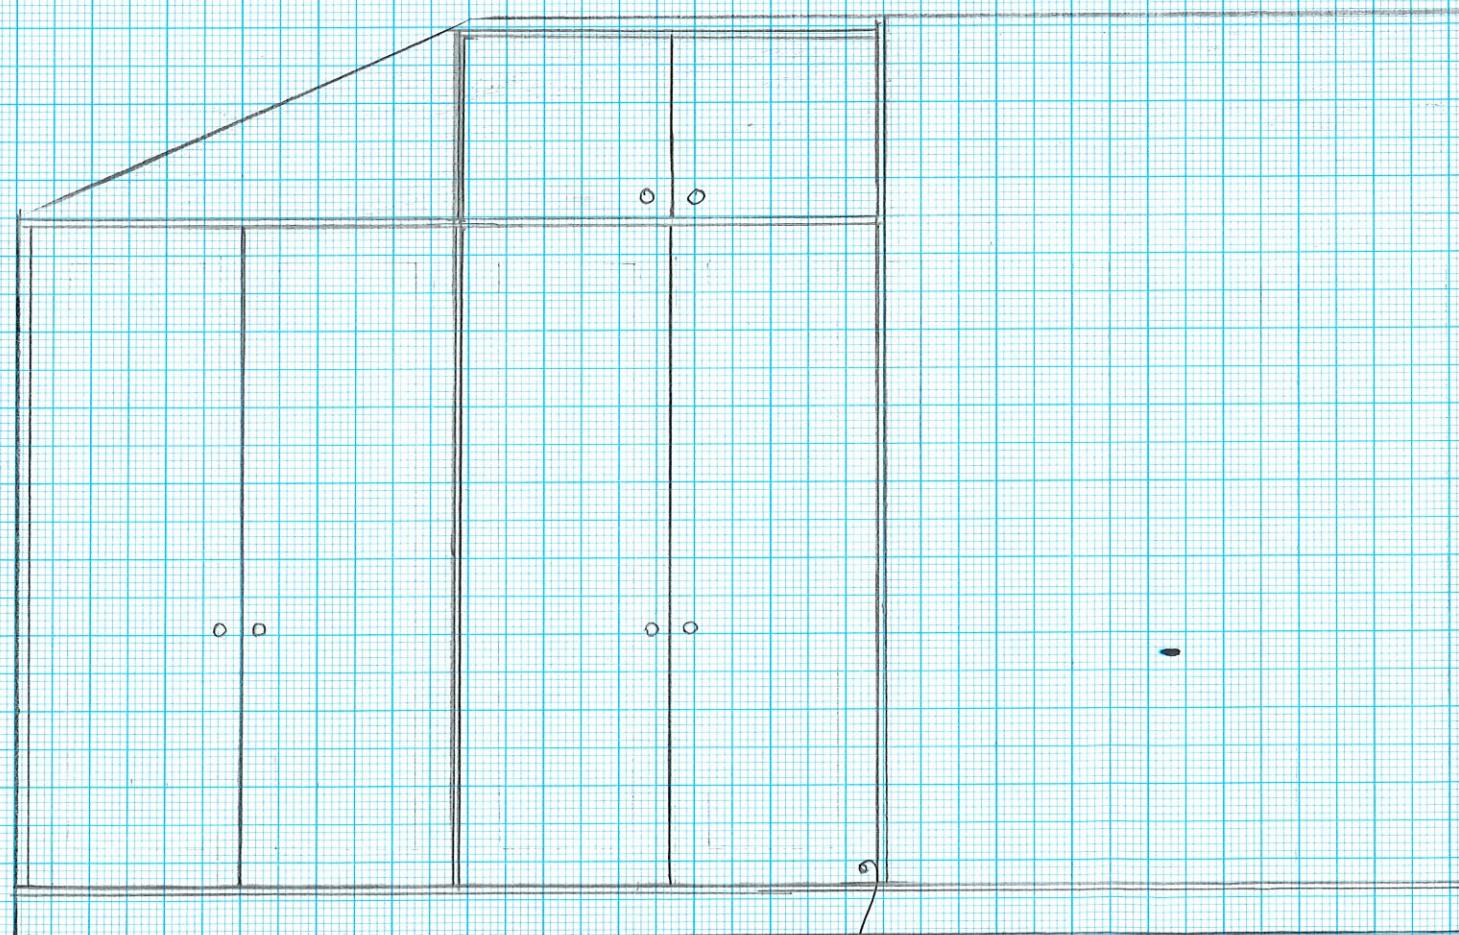

RECESSED WARDROBE, CARCASSES CUT OF
BIRCH PLY, DOORS CUT OF 22MM
MDF BOARD WITH HAND-PAINTED FINISH
TO MATCH WALLS. FINGER HOLES TO
DOORS TO MAINTAIN FINISH FINISH