



FRONT VIEW

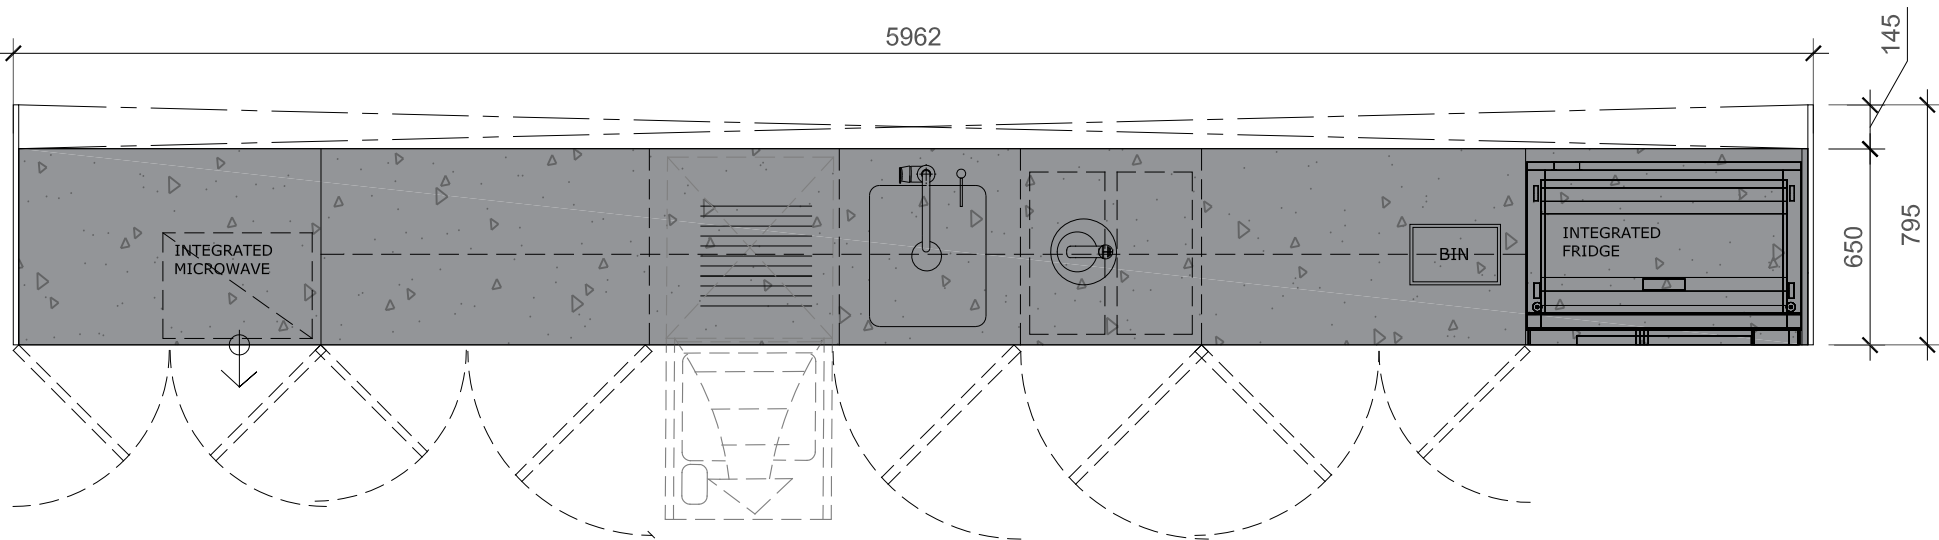


PLAN VIEW


2 ELEVATION A  
EL9 KITCHEN UNIT Scale 1:25@A1

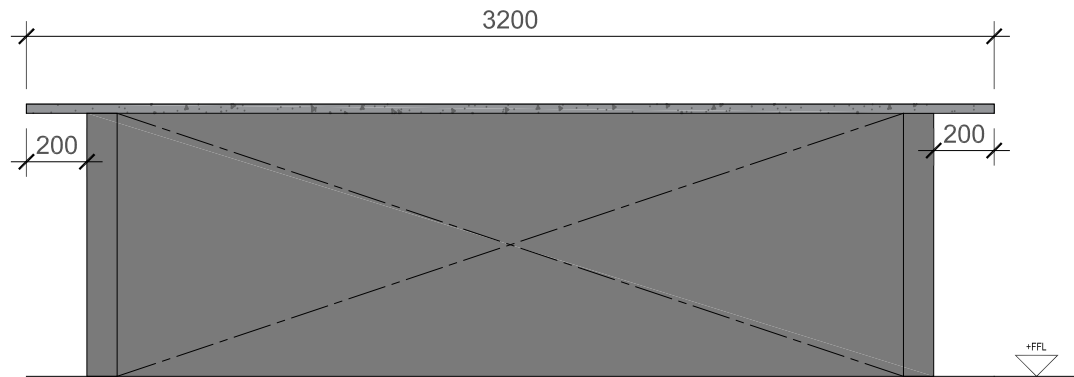

FRONT VIEW - ELEVATION B

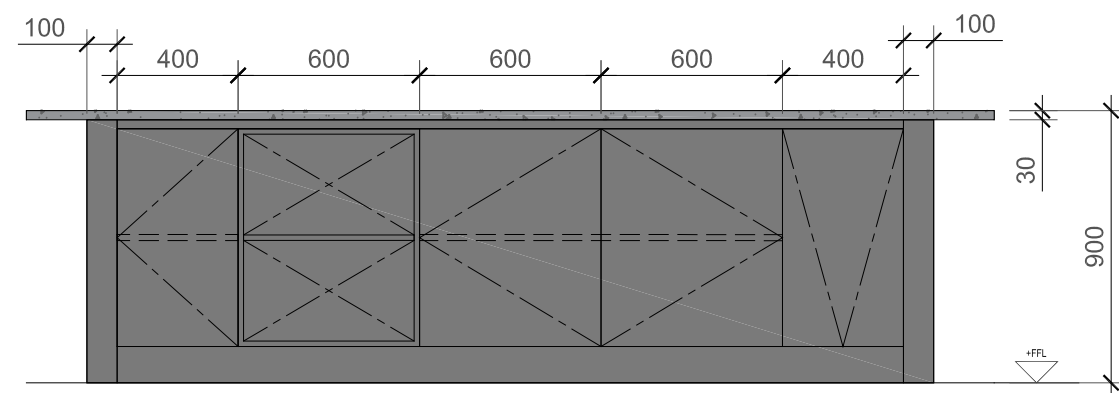

REAR VIEW - ELEVATION C

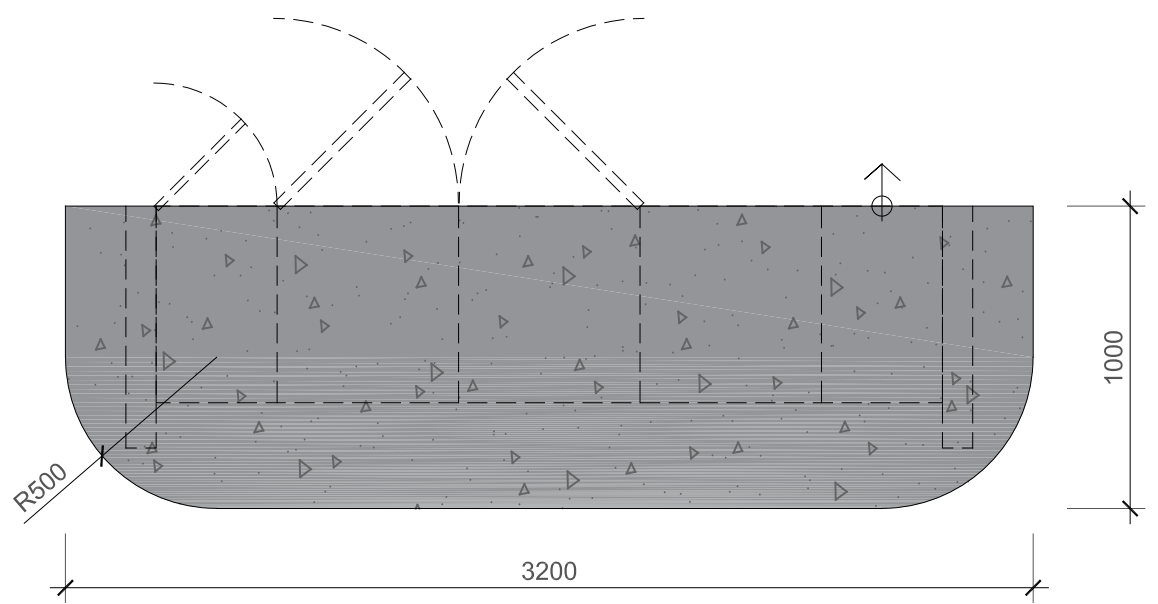

PLAN VIEW

- Full height oak veneered unit with finger-pull profile integrated handle, height adjustable shelves. Refer to Schedule A3.02
- Internal carcass unit - oak laminate- Refer to Schedule A2.03
- Black framed clear reeded glass upper unit. Refer to Schedule A3.04 / Internal carcass unit - black oak laminate- Refer to Schedule A2.04
- Matt black tap. Refer to Schedule A3.05
- Matt black undercounter sink. Refer to Schedule A3.06
- Matt black switched spur / power outlet with concealed fixing REF: Refer to Schedule A3.08
- Splash back, match to worktop. Refer to Schedule A3.01
- 30mm(h) 'Dekton' LAURENT by Cosentino worktop with square edge detail, welded joint to all junctions with square edge detail. Refer to Schedule A3.01
- Scanomat brewer, matt black tap, Refer to Schedule A3.07
- Low level unit with finger-pull profile integrated handle, height adjustable shelves. finish black stained veneer Refer to Schedule A3.03
- Internal carcass unit - oak laminate- Refer to Schedule A2.03

4 AXONOMETRIC  
EL11 TEAPOINT



C	Total Width of Kitchen Unit amended from 6260mm to 5960mm	30.11.22 SP ABJ Draft
	Amended elevation of units IAW Miele Appliances	28.11.22 SP ABJ Draft
	Timber floor laying pattern amended to straight plank	17.11.22 SP ABJ Draft

TITLE ELEVATION 11

STATUS DRAFT

CONSTRUCTIVE SPACE  
60 Gresham Street  
London  
EC2V 7BB  
www.constructivespace.com  
E: info@constructivespace.com  
T: 0203 4409870

CLIENT  
LIGHTSPEED

PROJECT  
22 TOWER STREET  
4th Floor  
London

DESCRIPTION  
TEAPOINT

DATE 16.11.22 DRAWN BY SP

SCALE 1:20@A1 CHECKED BY ABJ

DRAWING NO REV

LIG\_A\_4\_EL11

C

1 GENERAL ARRANGEMENT  
EL11 TEAPOINT Scale 1:25@A1

3 ELEVATION B&C  
EL11 ISLAND Scale 1:25@A1

5 PRECEDENTS  
EL11 FINISH MATERIAL

do not scale from drawing, all discrepancies to be reported to the designer immediately.  
all dimensions are subject to site checks, this drawing is the copyright of Constructive Space and may not be reproduced in any form without prior written consent