

Materials Key

- 1 Brick
- 2 Timber sash window
- 3 Timber casement window
- 4 Render
- 5 Timber door
- 6 Timber fence
- 7 Bricked up door
- 8 Precast concrete capping
- 9 Black gutters and pipes
- 10 Terracotta chimney pots
- 11 Grey roof slates
- 12 Metal garage door
- 13 Grey ridge tiles
- 14 Fully glazed aluminium door
- 15 Wood slats
- 16 Timber decking
- 17 Frameless Glass
- 18 Raised Planter
- 19 Timber bench
- 20 Minimal framed rooflight
- 21 Glass rooflight on kero
- 22 Iron railings with finials

Note:


All timber windows to be replaced with matching double glazed units




PROPOSED REAR ELEVATION



PROPOSED FRONT ELEVATION

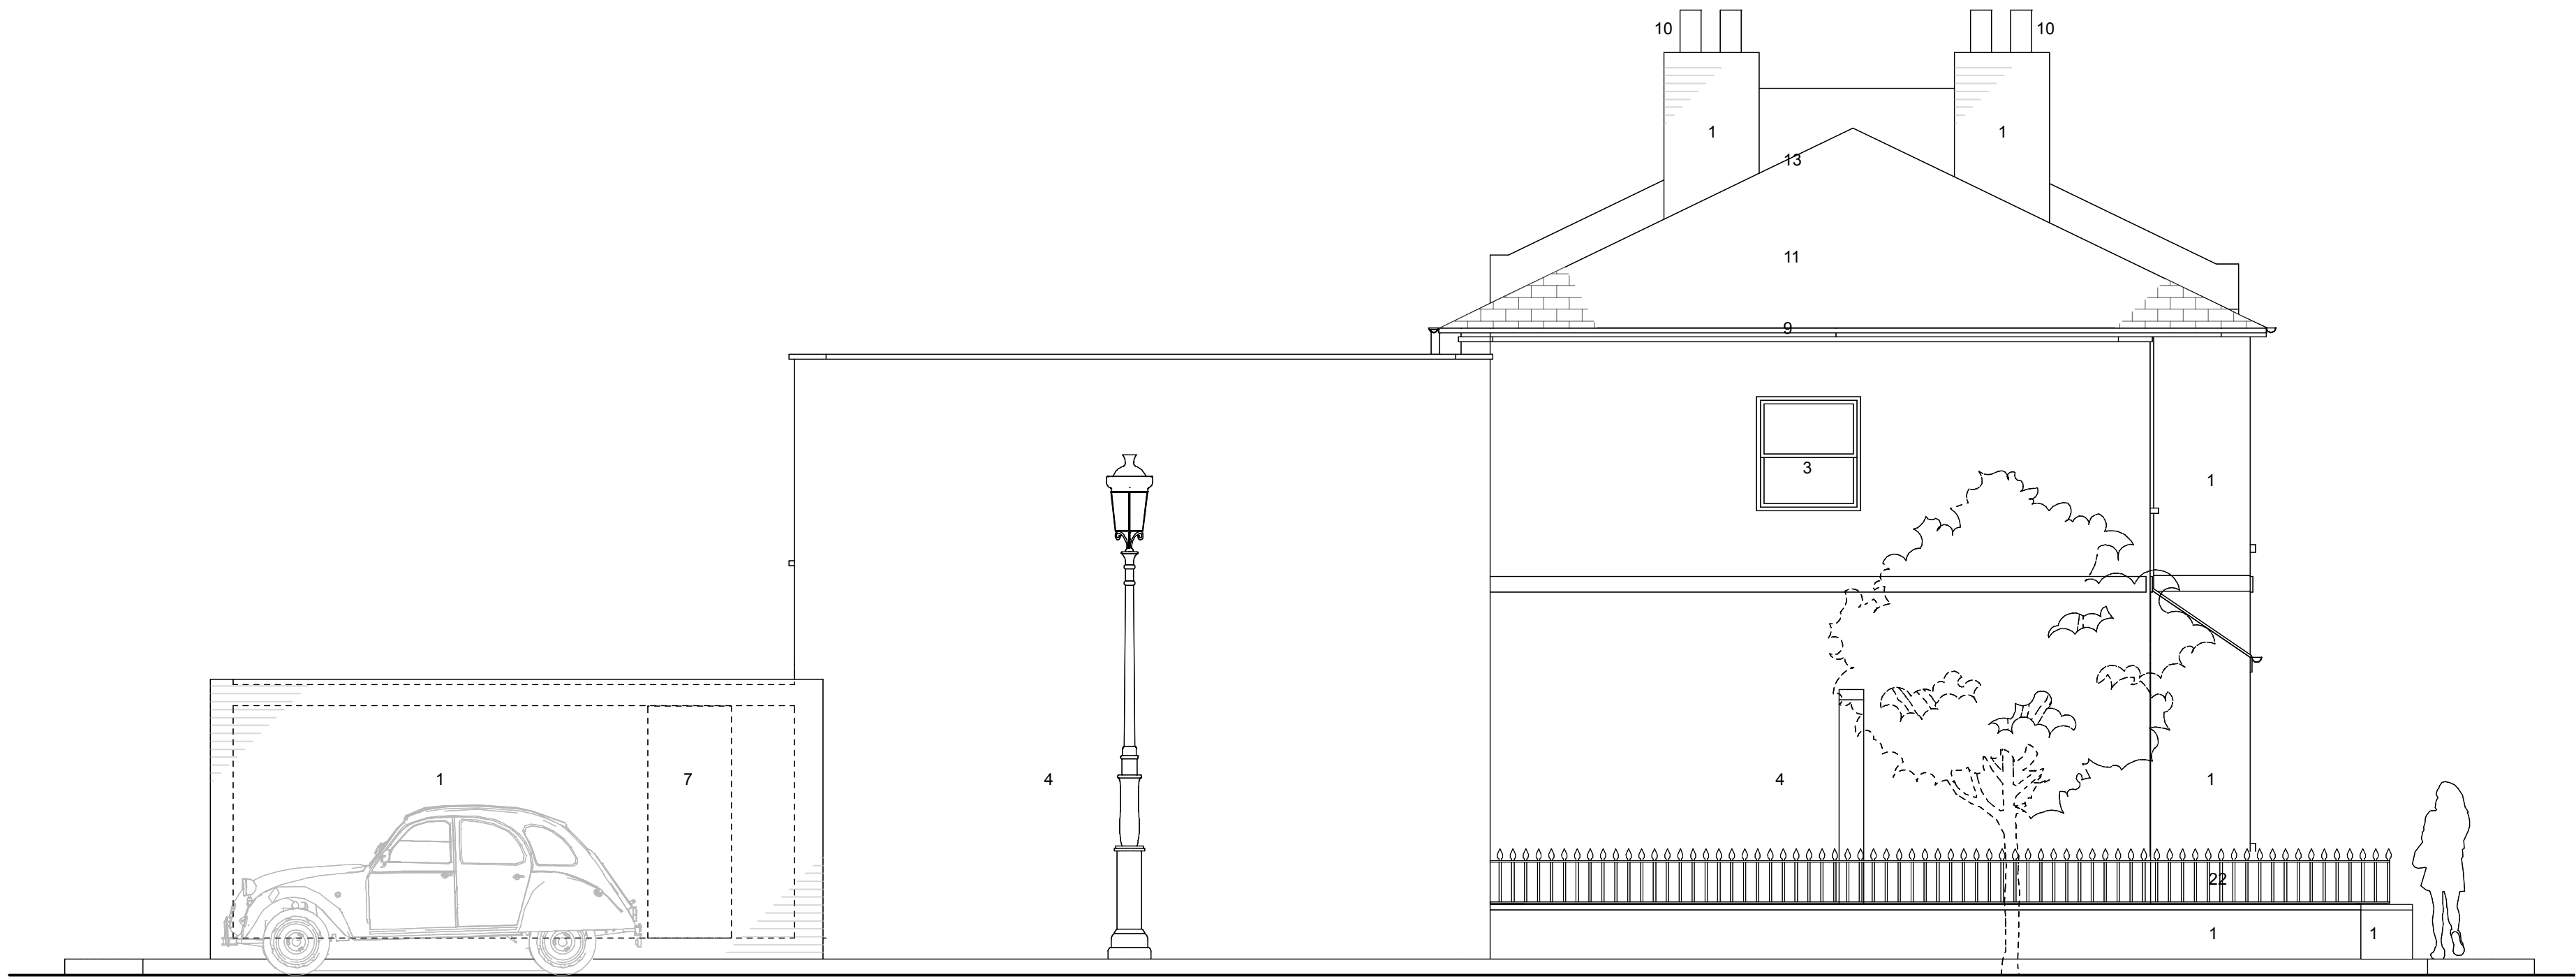

PROPOSED SIDE ELEVATION

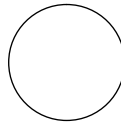

Materials Key

- 1 Brick
- 2 Timber sash window
- 3 Timber casement window
- 4 Render
- 5 Timber door
- 6 Timber fence
- 7 Bricked up door
- 8 Precast concrete capping
- 9 Black gutters and pipes
- 10 Terracotta chimney pots
- 11 Grey roof slates
- 12 Metal garage door
- 13 Grey ridge tiles
- 14 Fully glazed aluminium door
- 15 Wood slats
- 16 Timber decking
- 17 Frameless Glass
- 18 Raised Planter
- 19 Timber bench
- 20 Minimal framed rooflight
- 21 Glass rooflight on kerb
- 22 Iron railings with finials


Note:

All timber windows to be replaced with matching double glazed units




PROPOSED SECTION AA

0 1 2 3m

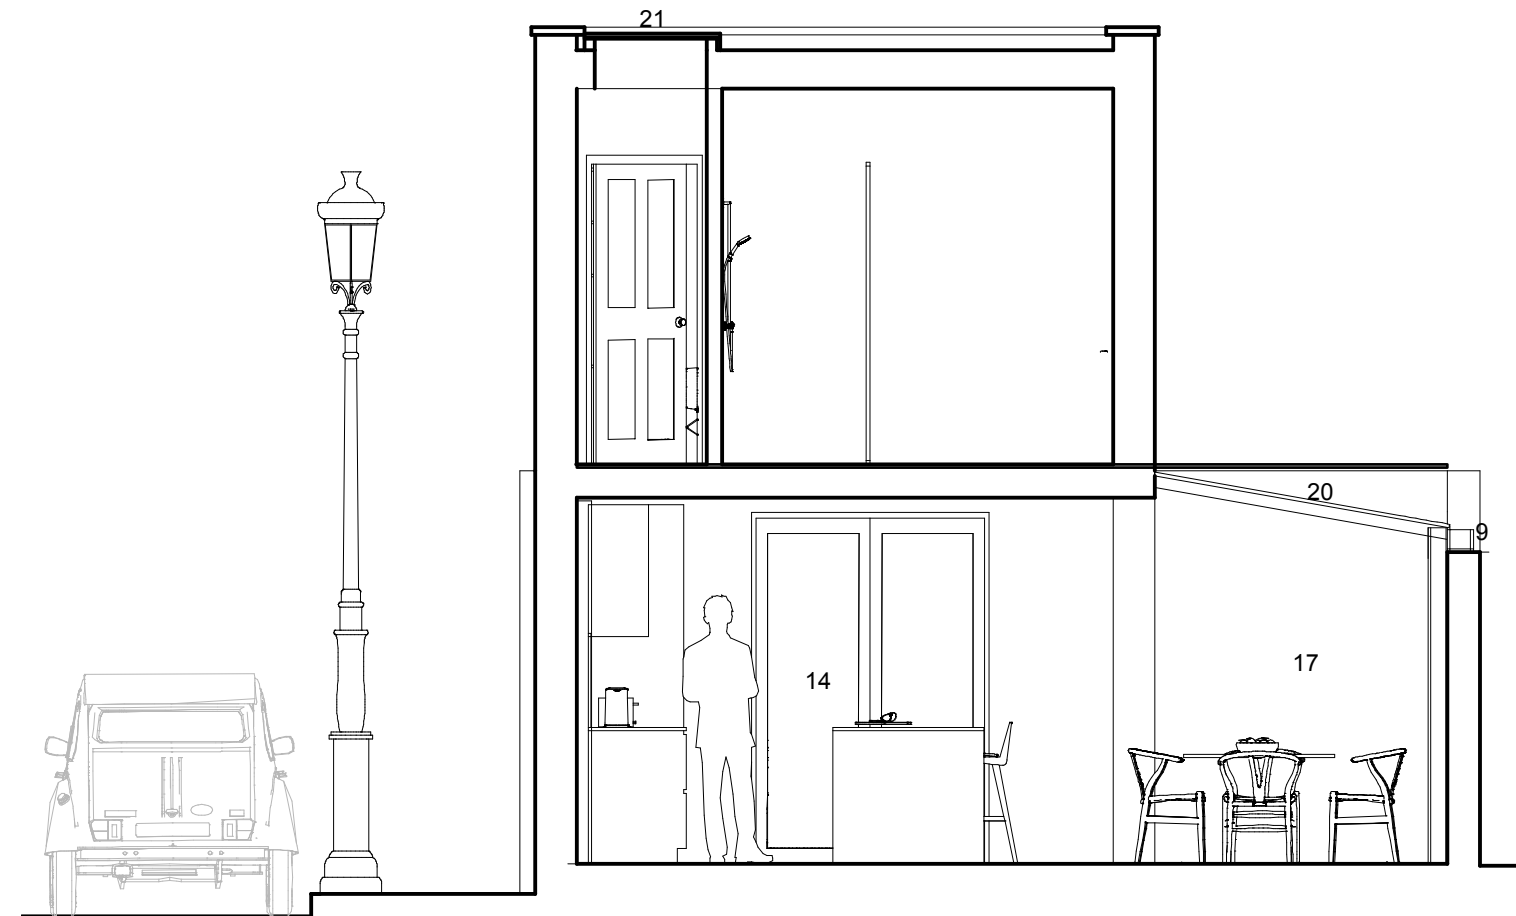

PROPOSED SECTION CC

0 1 2 3m

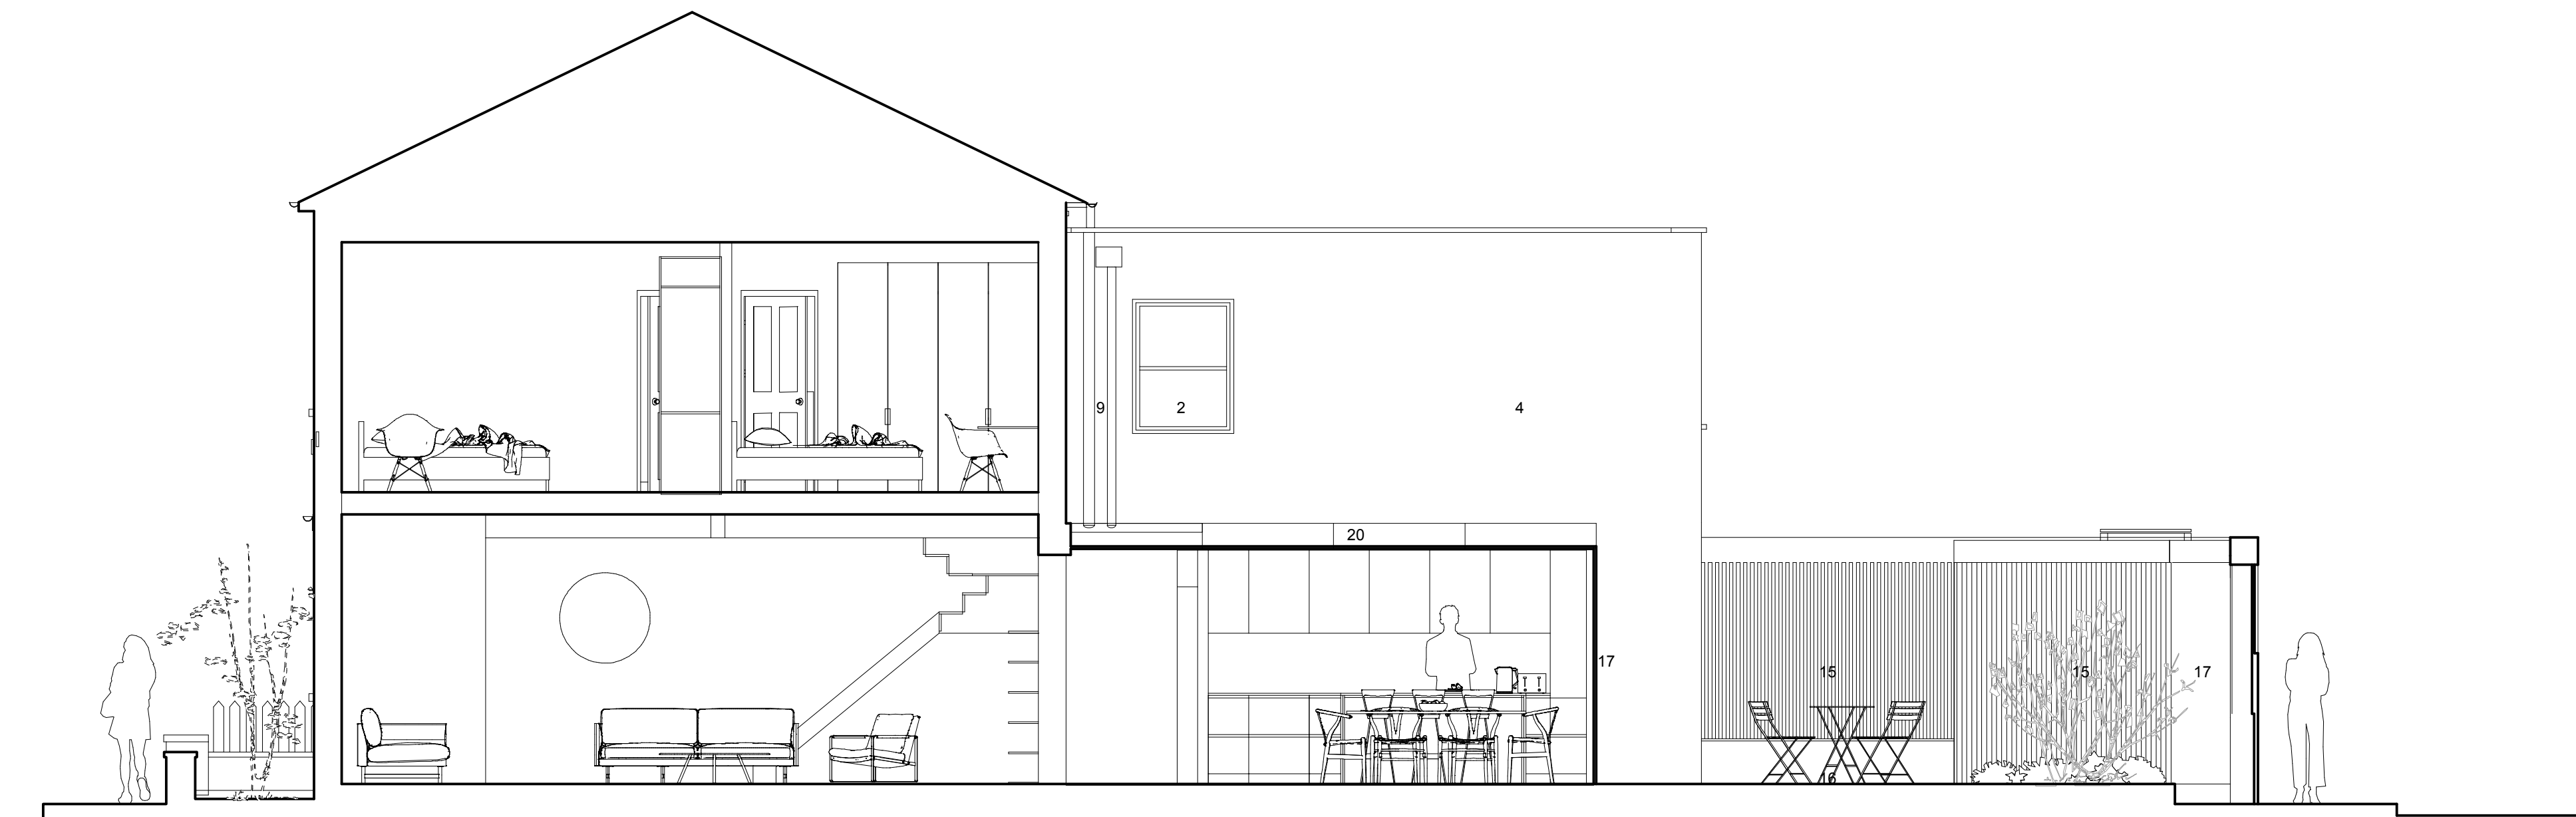

PROPOSED SECTION BB

0 1 2 3m

